


PLAN SURVEYED  
 BY: \_\_\_\_\_  
 DATE: \_\_\_\_\_  
 NOTE BOOK NO. \_\_\_\_\_  
 ALIGNMENT CHECKED  
 BY: \_\_\_\_\_  
 RT. OF WAY CHECKED  
 BY: \_\_\_\_\_

PROFILE SURVEYED  
 BY: \_\_\_\_\_  
 DATE: \_\_\_\_\_  
 NOTE BOOK NO. \_\_\_\_\_  
 CROPPED CHECKED  
 BY: \_\_\_\_\_  
 B.M.'S NOTED  
 BY: \_\_\_\_\_  
 STRUCTURE NOTATION CHECKED  
 BY: \_\_\_\_\_

ROUTE NO.	SECTION	COUNTY	TOTAL SHEETS	SHEET NO.
T.R. 220 JOLLIFF BRIDGE ROAD	05-02111-00-BR	CLINTON	12	4

CONTRACT NO. 97329

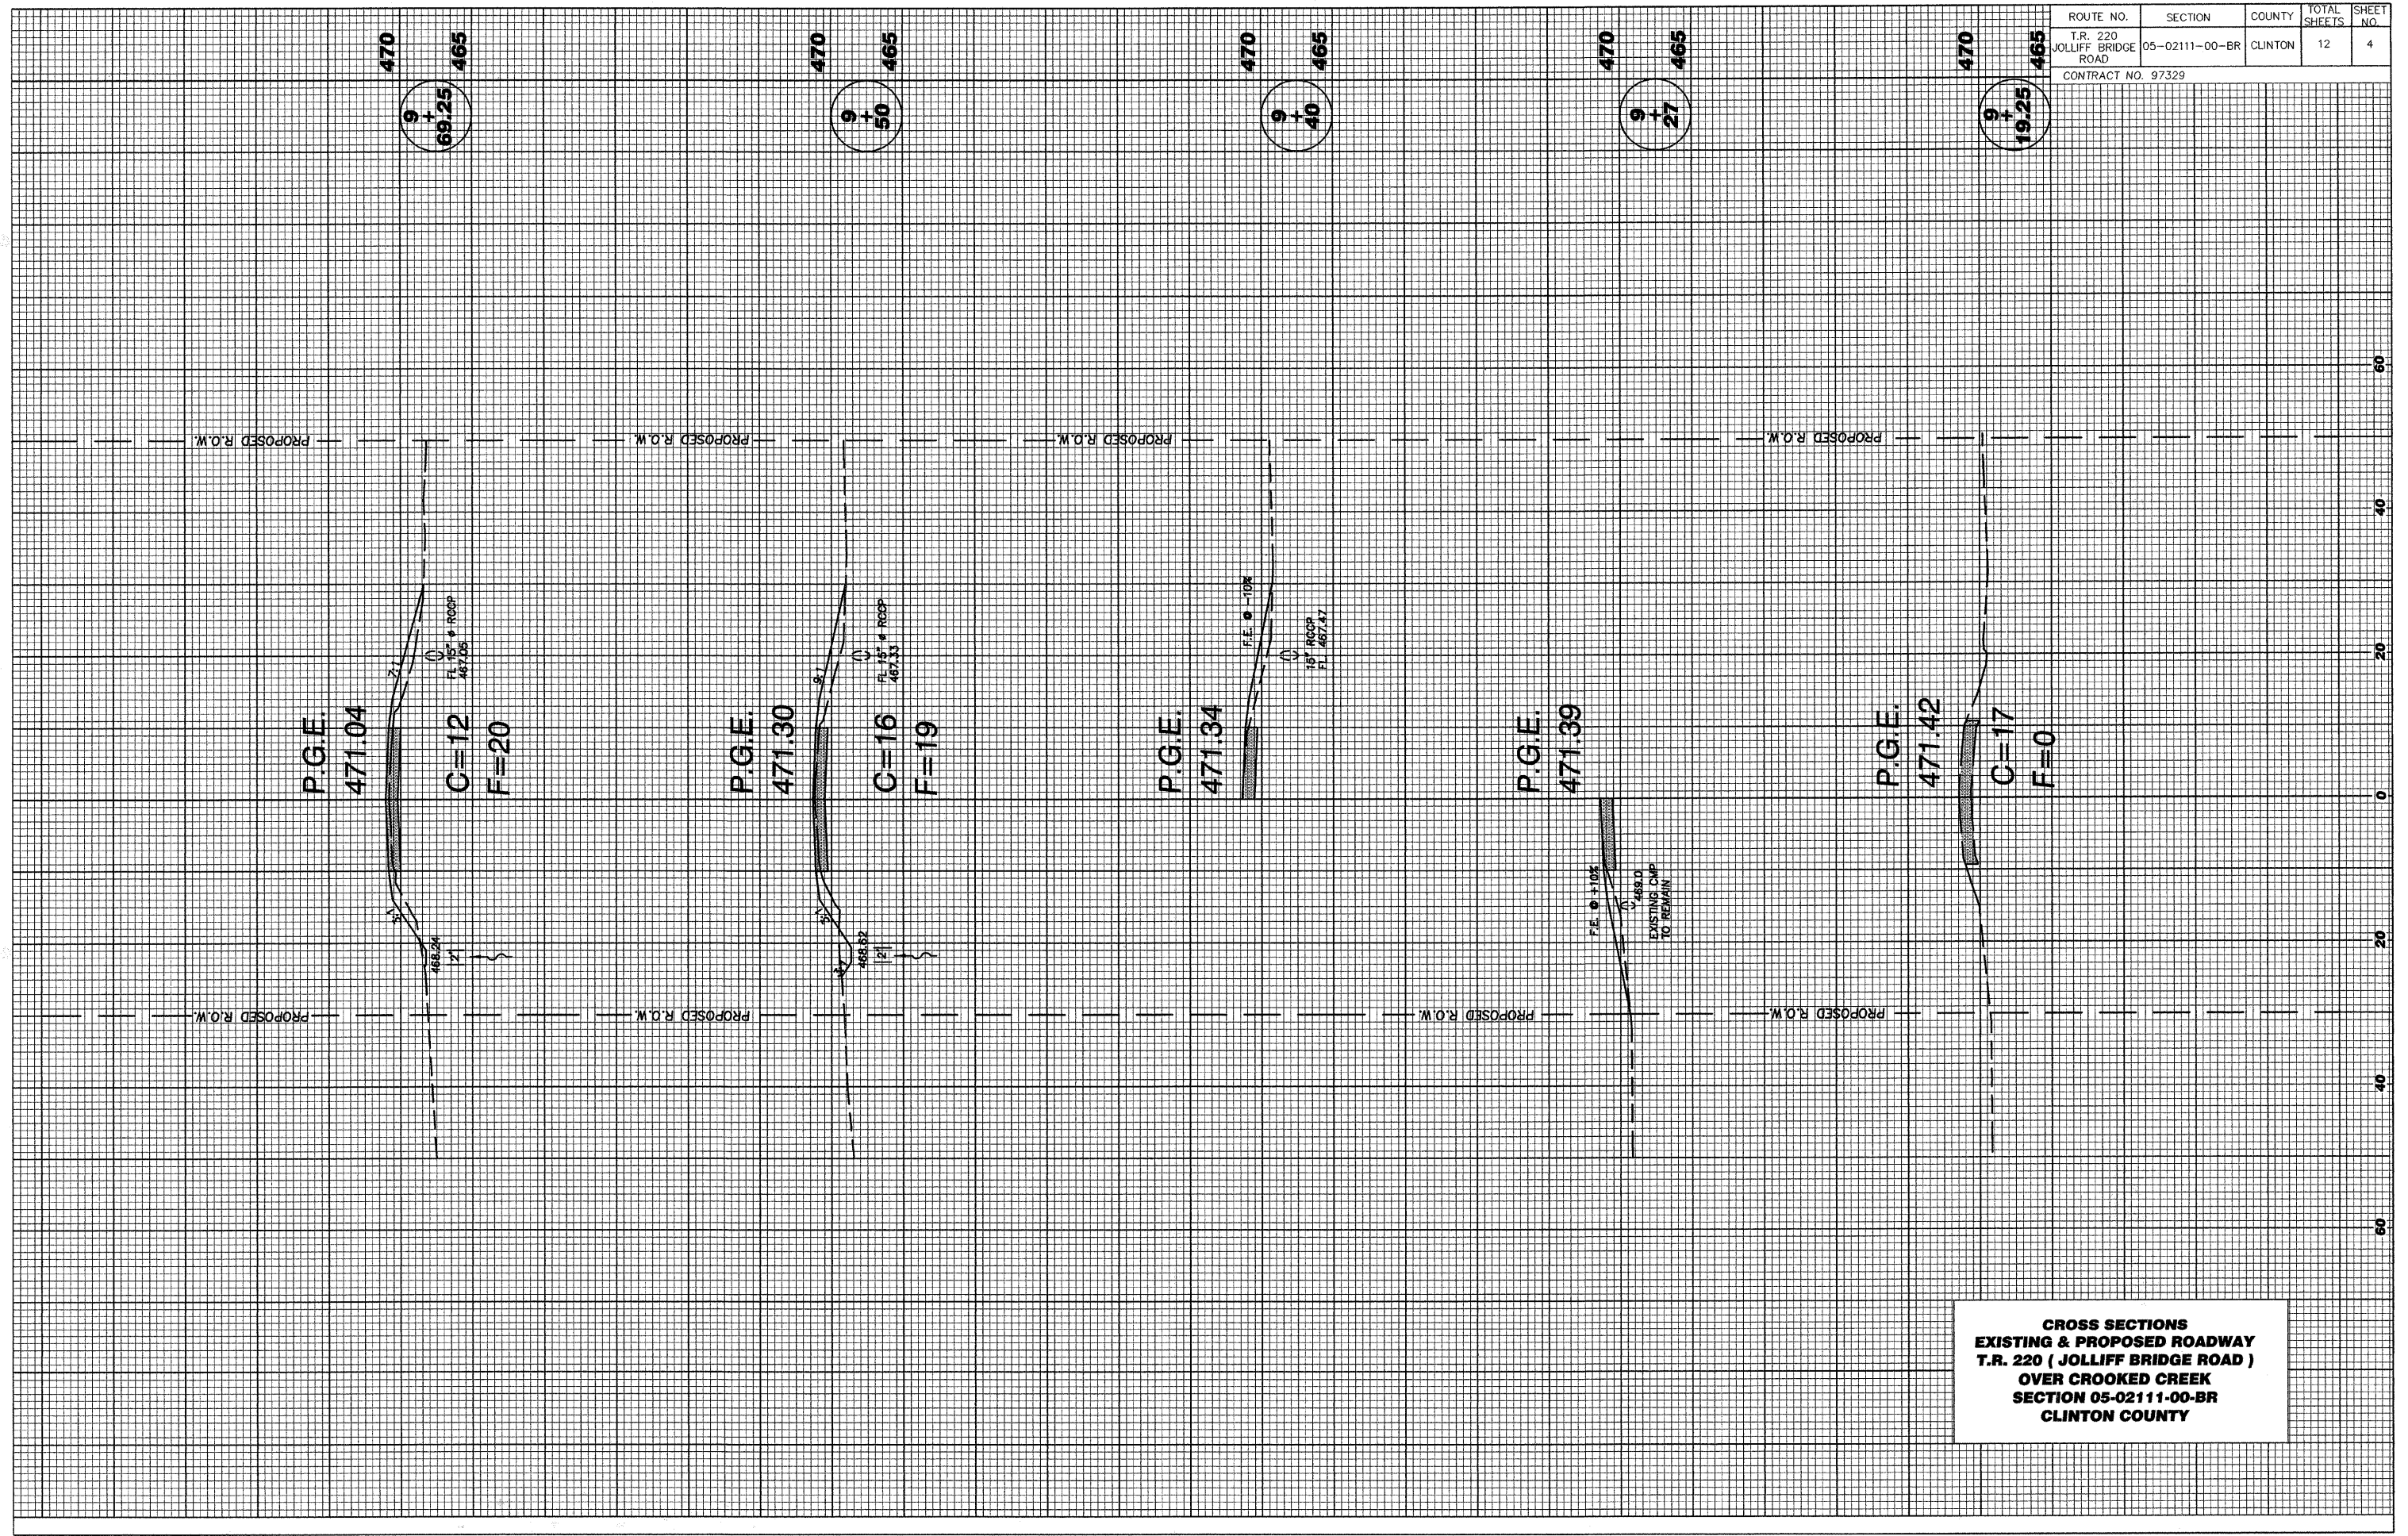

**CROSS SECTIONS  
 EXISTING & PROPOSED ROADWAY  
 T.R. 220 ( JOLLIFF BRIDGE ROAD )  
 OVER CROOKED CREEK  
 SECTION 05-02111-00-BR  
 CLINTON COUNTY**