


ROUTE NO.	SECTION	COUNTY	TOTAL SHEETS	SHEET NO.
T.R. 220 JOLLIFF BRIDGE ROAD	05-02111-00-BR	CLINTON	12	5
CONTRACT NO. 97329				

PLAN  
 SURVEYED \_\_\_\_\_  
 PLOTTED \_\_\_\_\_  
 NOTE BOOK \_\_\_\_\_  
 NO. \_\_\_\_\_

PROFILE  
 SURVEYED \_\_\_\_\_  
 PLOTTED \_\_\_\_\_  
 NOTE BOOK \_\_\_\_\_  
 NO. \_\_\_\_\_

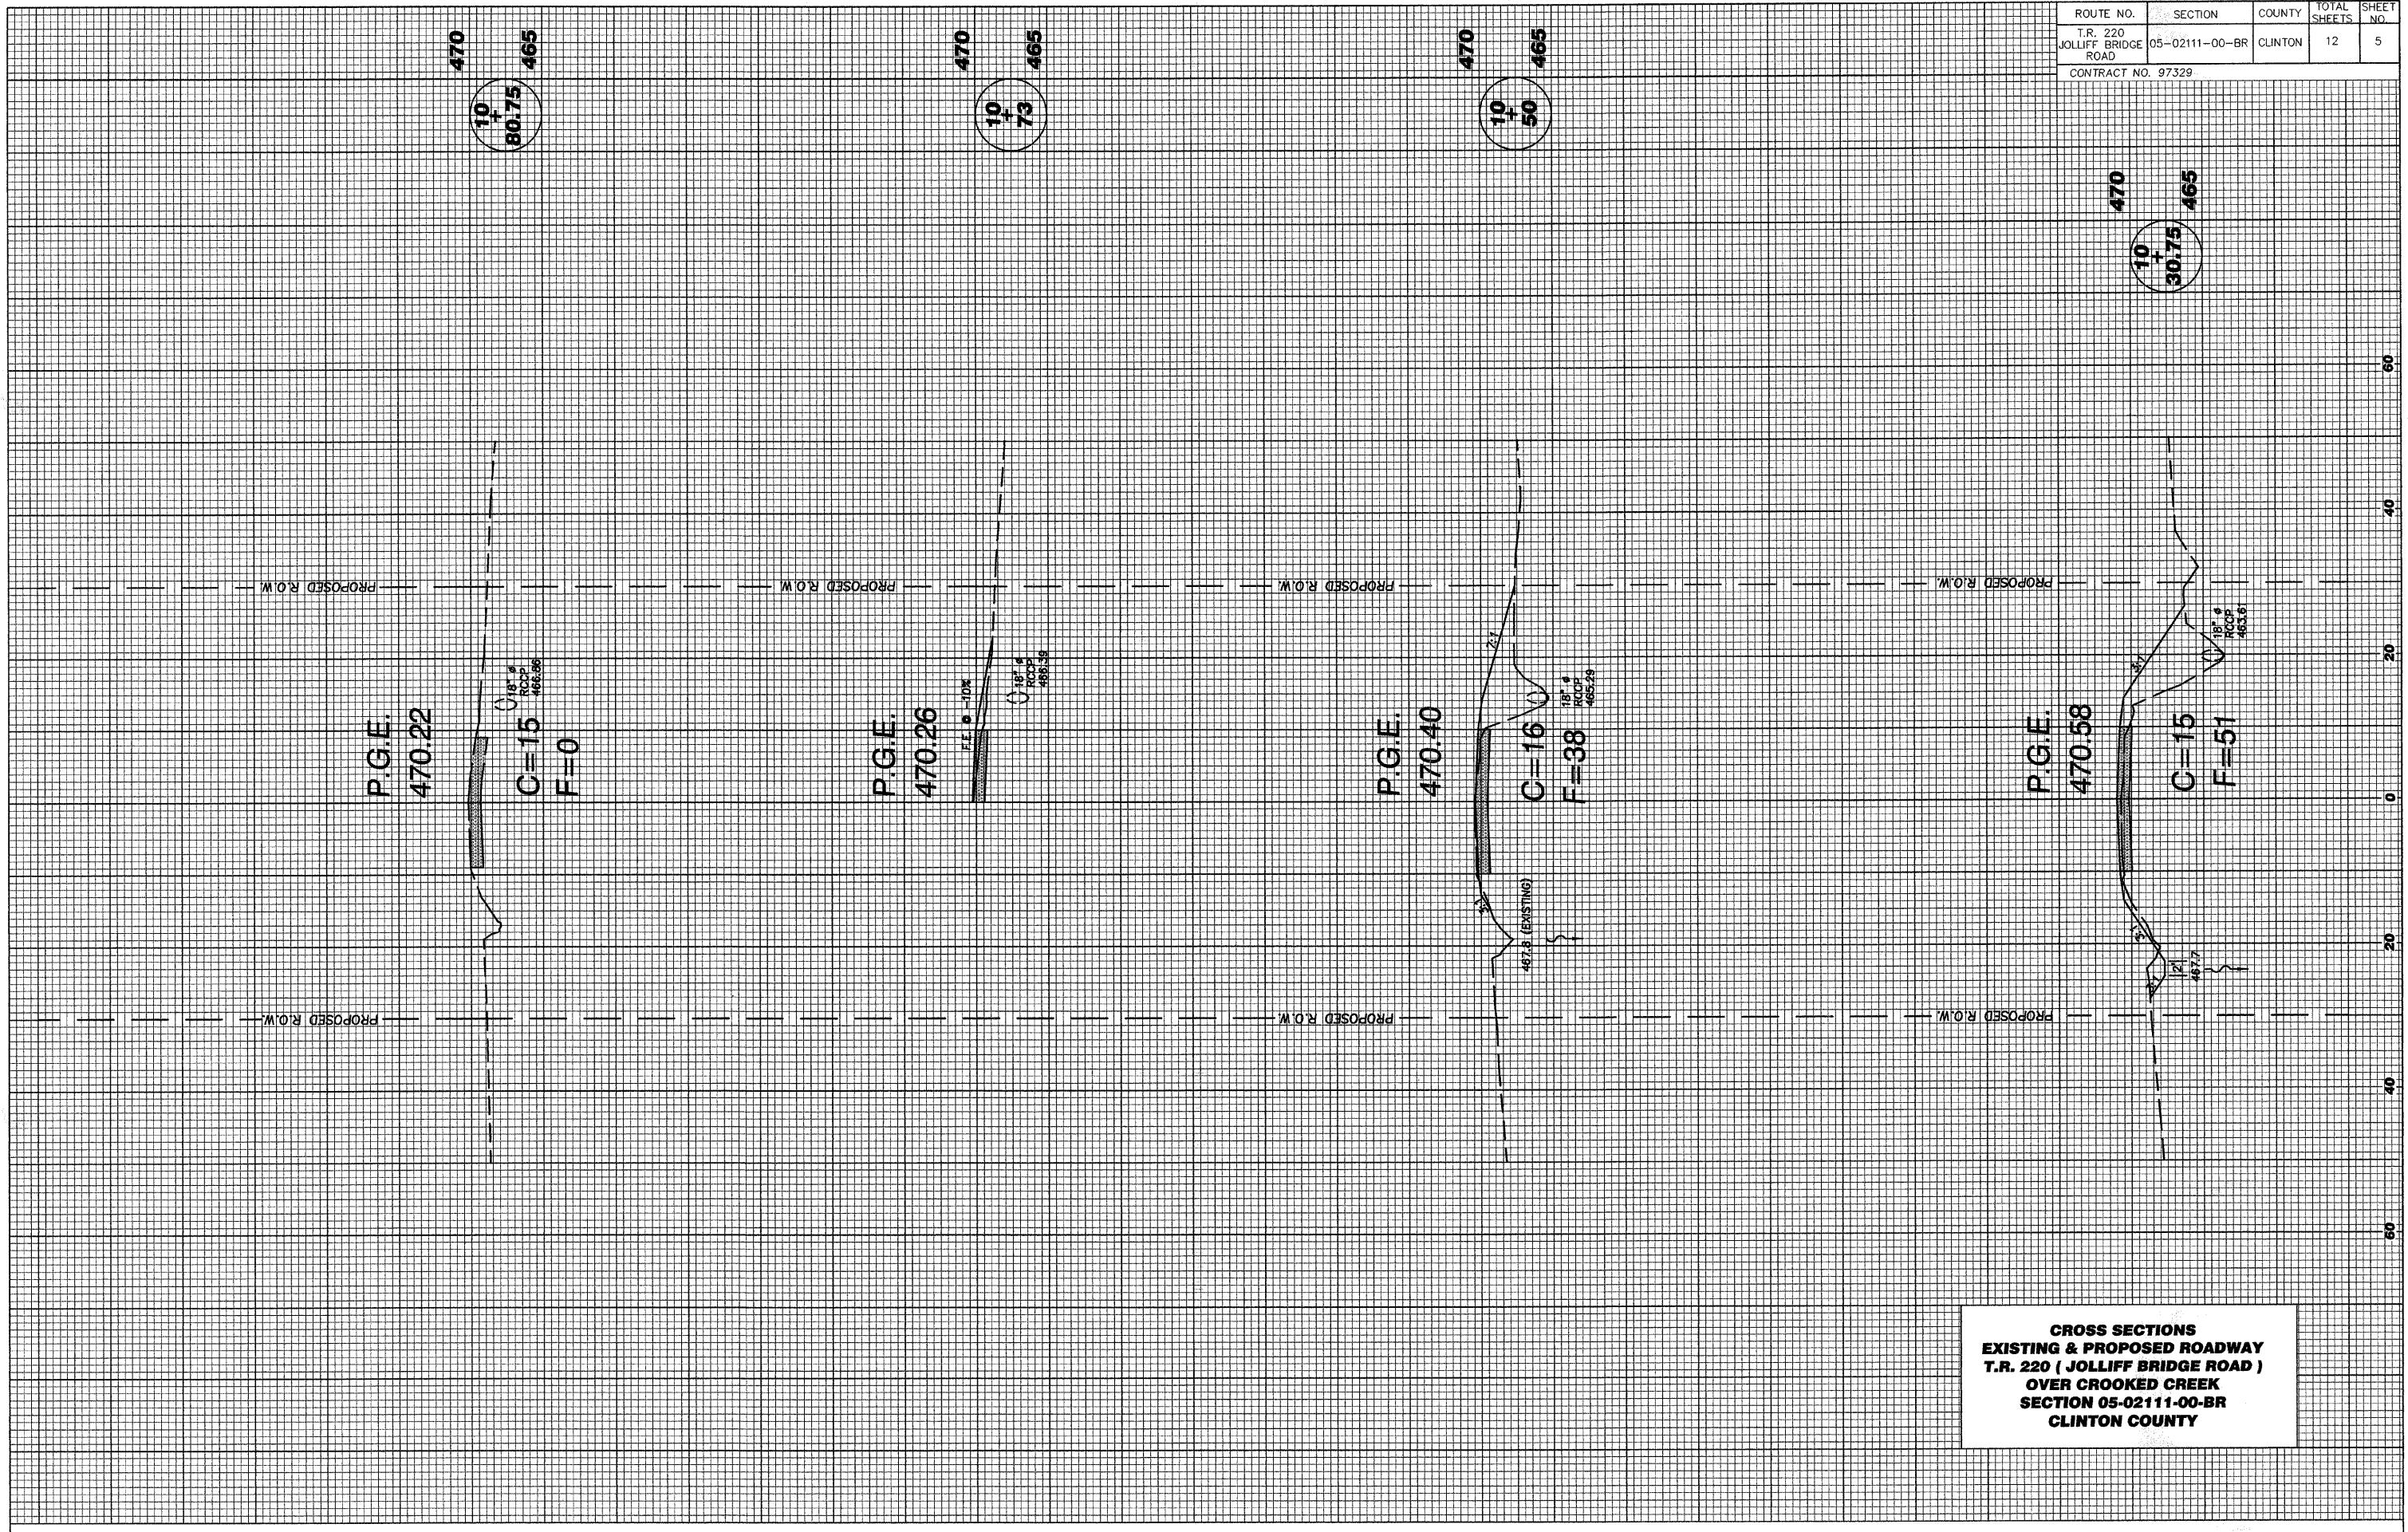

**CROSS SECTIONS  
 EXISTING & PROPOSED ROADWAY  
 T.R. 220 ( JOLLIFF BRIDGE ROAD )  
 OVER CROOKED CREEK  
 SECTION 05-02111-00-BR  
 CLINTON COUNTY**