
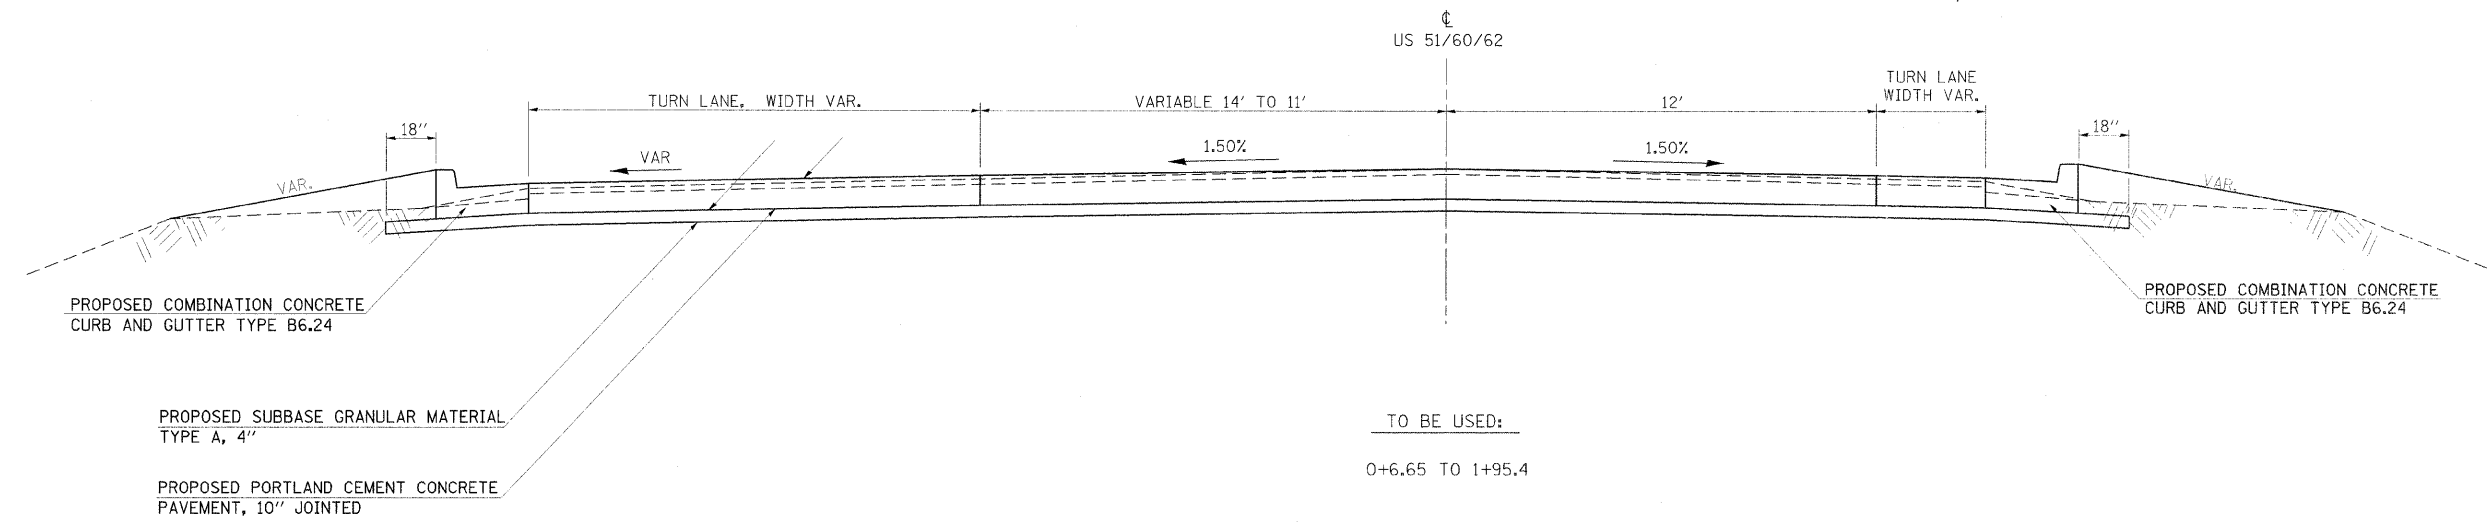


F.A.P. RTE.	SECTION	COUNTY	TOTAL SHEETS	SHEET NO.
*	**	ALEXANDER	65	10

STA.	TO STA.
FED. ROAD DIST. NO.	ILLINOIS FED. AID PROJECT

- \* FAP 14 (US51/60/62)
- \*\* 138(N,TS-2,RS-2)

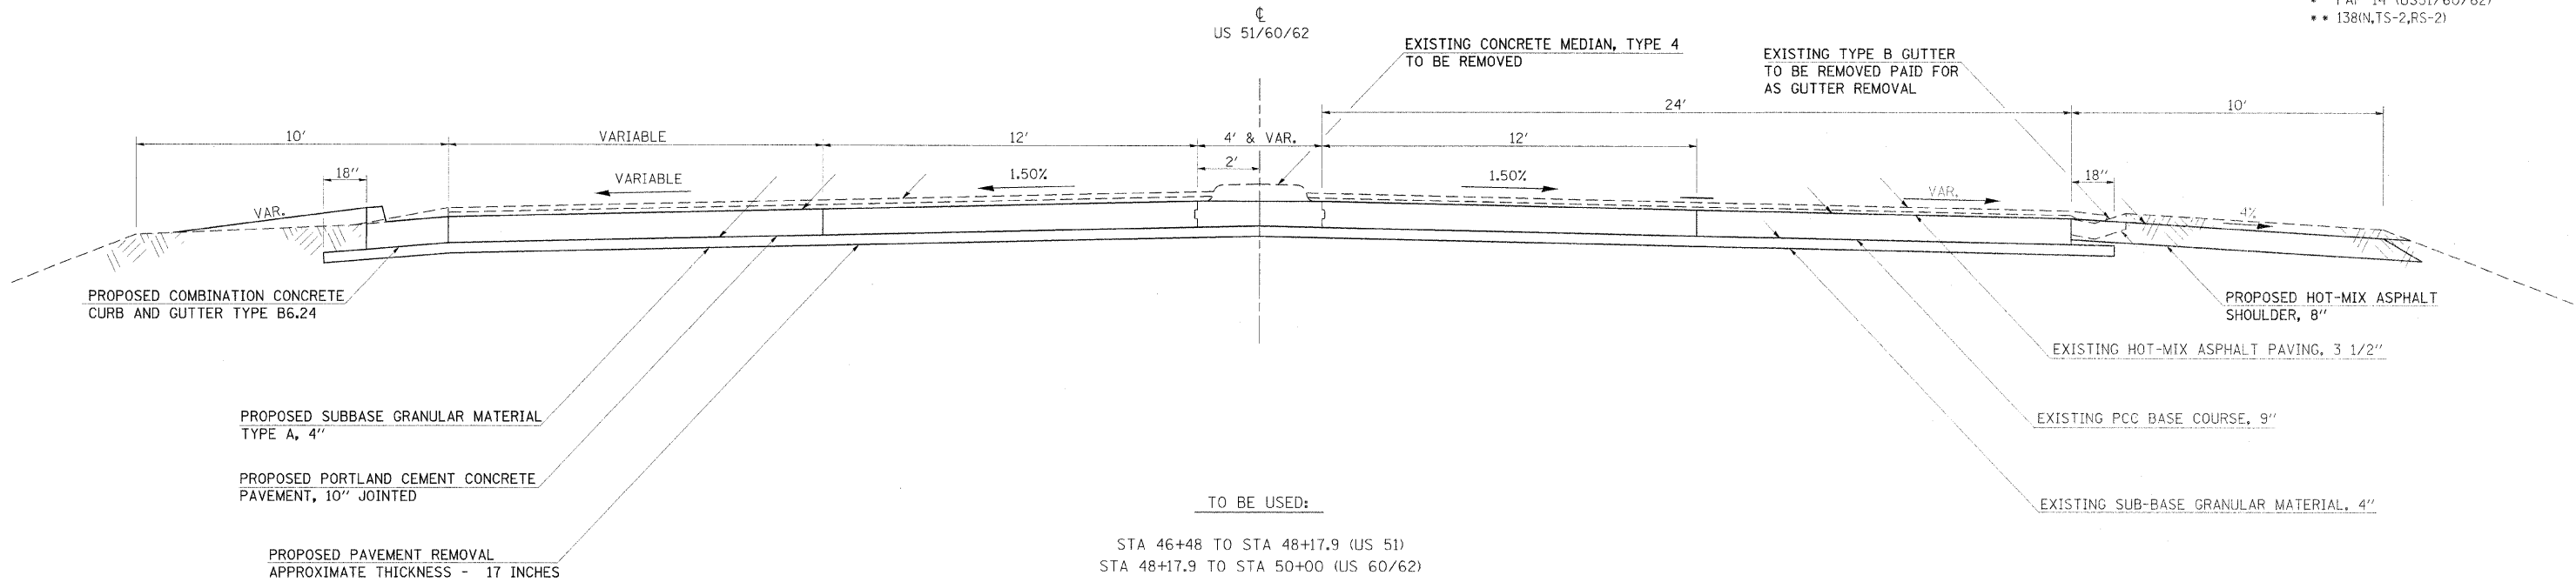

**NOTE: REFER TO GEOMETRICS AND PAVEMENT ELEVATION SHEETS FOR EDGE OF PAVEMENT AND CROSS SLOPE INFORMATION.**

12/21/2007  
 c:\projects\98943\98943.dwg  
 50,0000 / IN.  
 vanbrooken