


F.A.P. RTE.	SECTION	COUNTY	TOTAL SHEETS	SHEET NO.
*	**	ALEXANDER	65	19


STA.	TO STA.
FED. ROAD DIST. NO.	ILLINOIS FED. AID PROJECT

- FAP 14 (US51/60/62)
- 138(IN,TS-2,RS-2)

DETAIL "A"

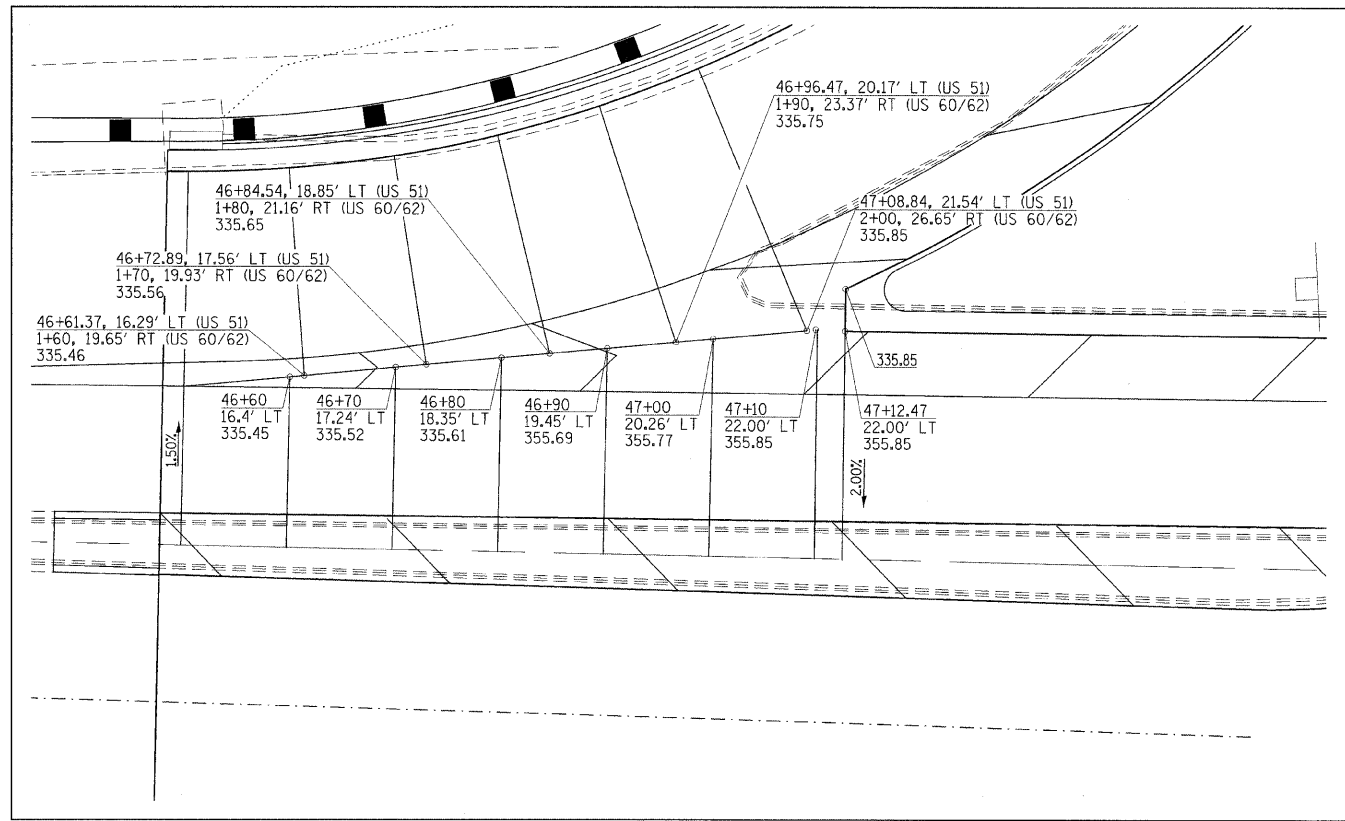

SEE CROSS SECTIONS FOR DETAILED EDGE OF PAVEMENT OFFSETS AND ELEVATIONS AND FLUSH MEDIAN CROSS SLOPES.

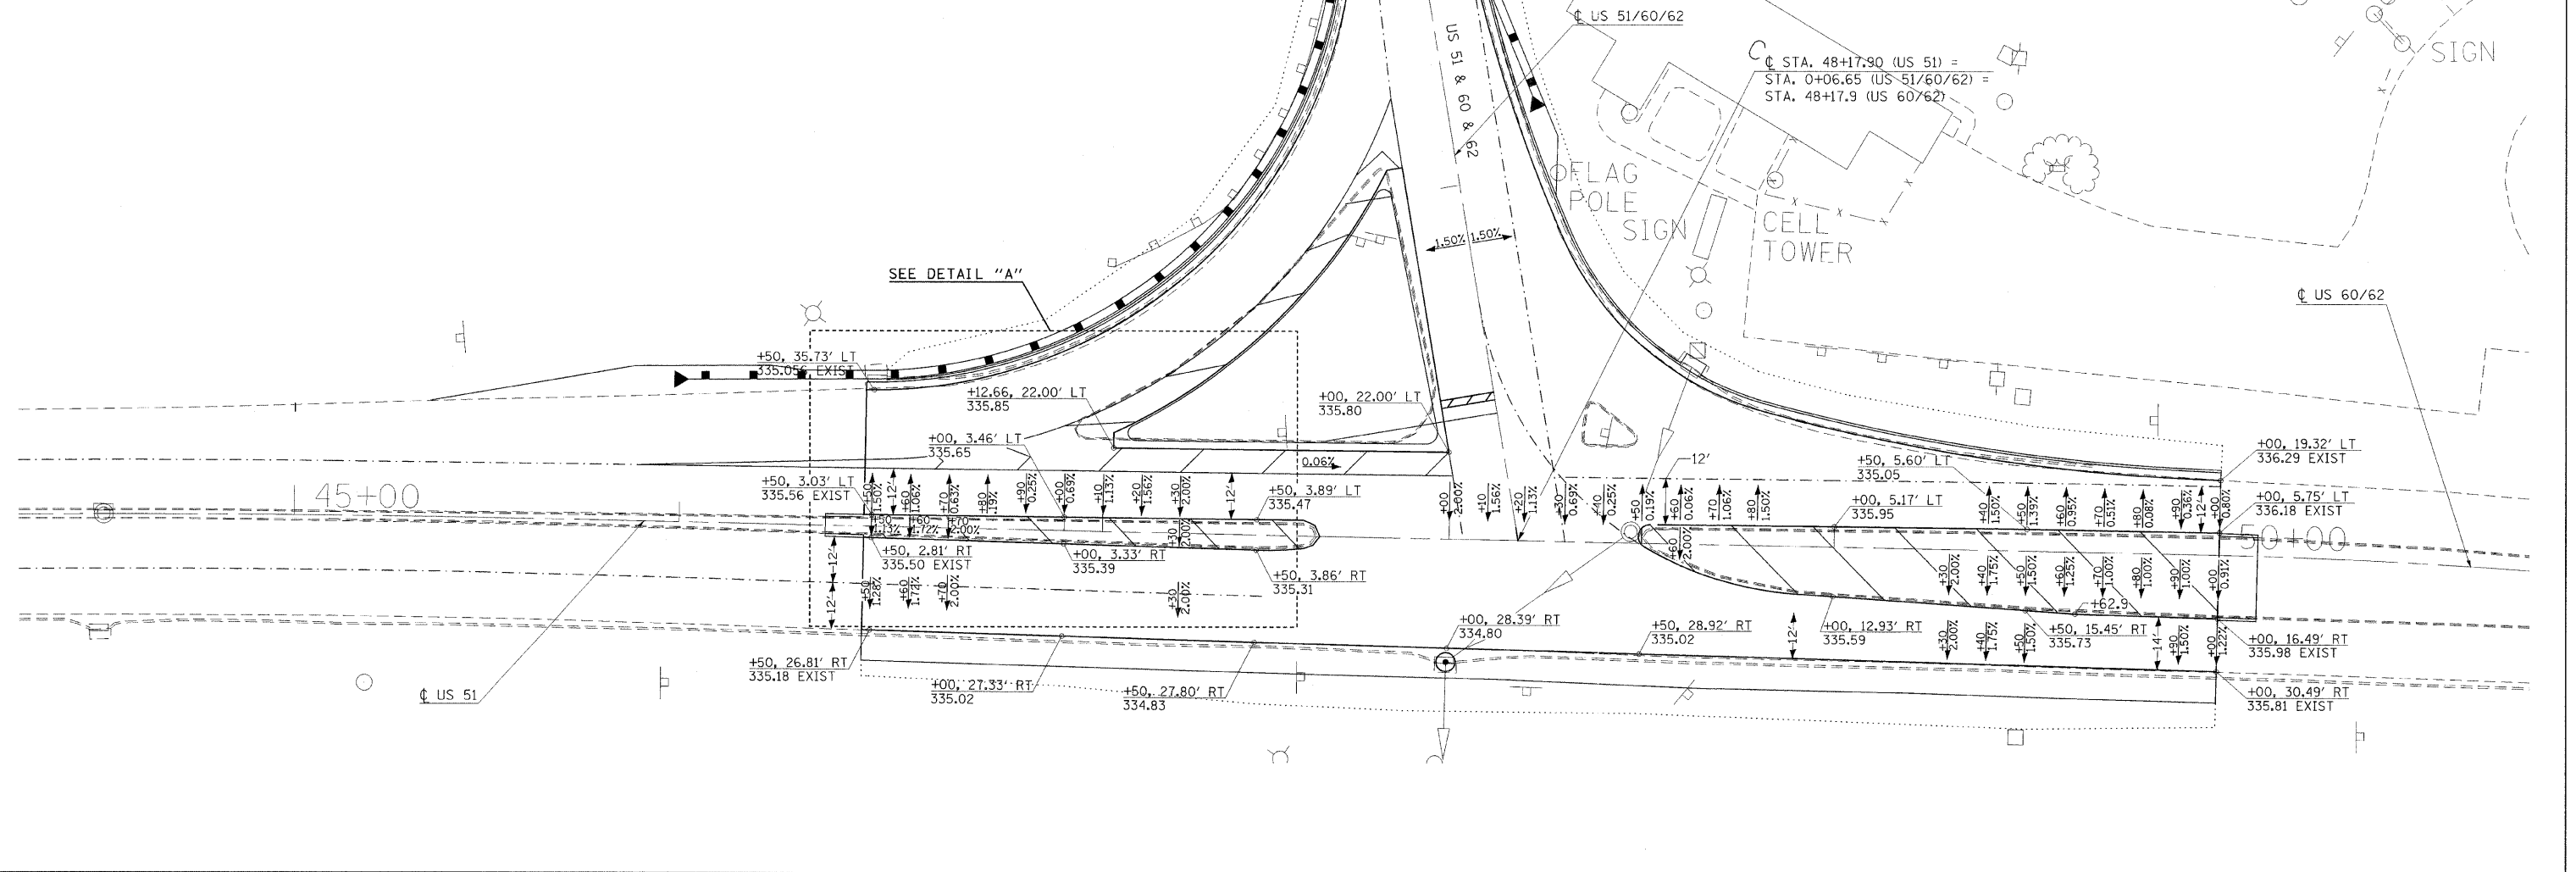

PAVEMENT ELEVATIONS

1/22/2008
 c:\projects\8900206\8900206p3.dgn
 20:00:00
 mcsd