


F.A.P. RTE.	SECTION	COUNTY	TOTAL SHEETS	SHEET NO.
*	**	ALEXANDER	65	38
STA. 46+50.00 TO STA. 46+70.00				
FED. ROAD DIST. NO. ILLINOIS FED. AID PROJECT				
• FAP 14 (US51/60/62)				
• 138(IN,TS-2,RS-2)				

SURVEY	DATE	BY	NO.

SURVEY	DATE	BY	NO.

11/27/2007  
 c:\projects\98943\98943.dwg  
 5:00000 / IN  
 ppsl

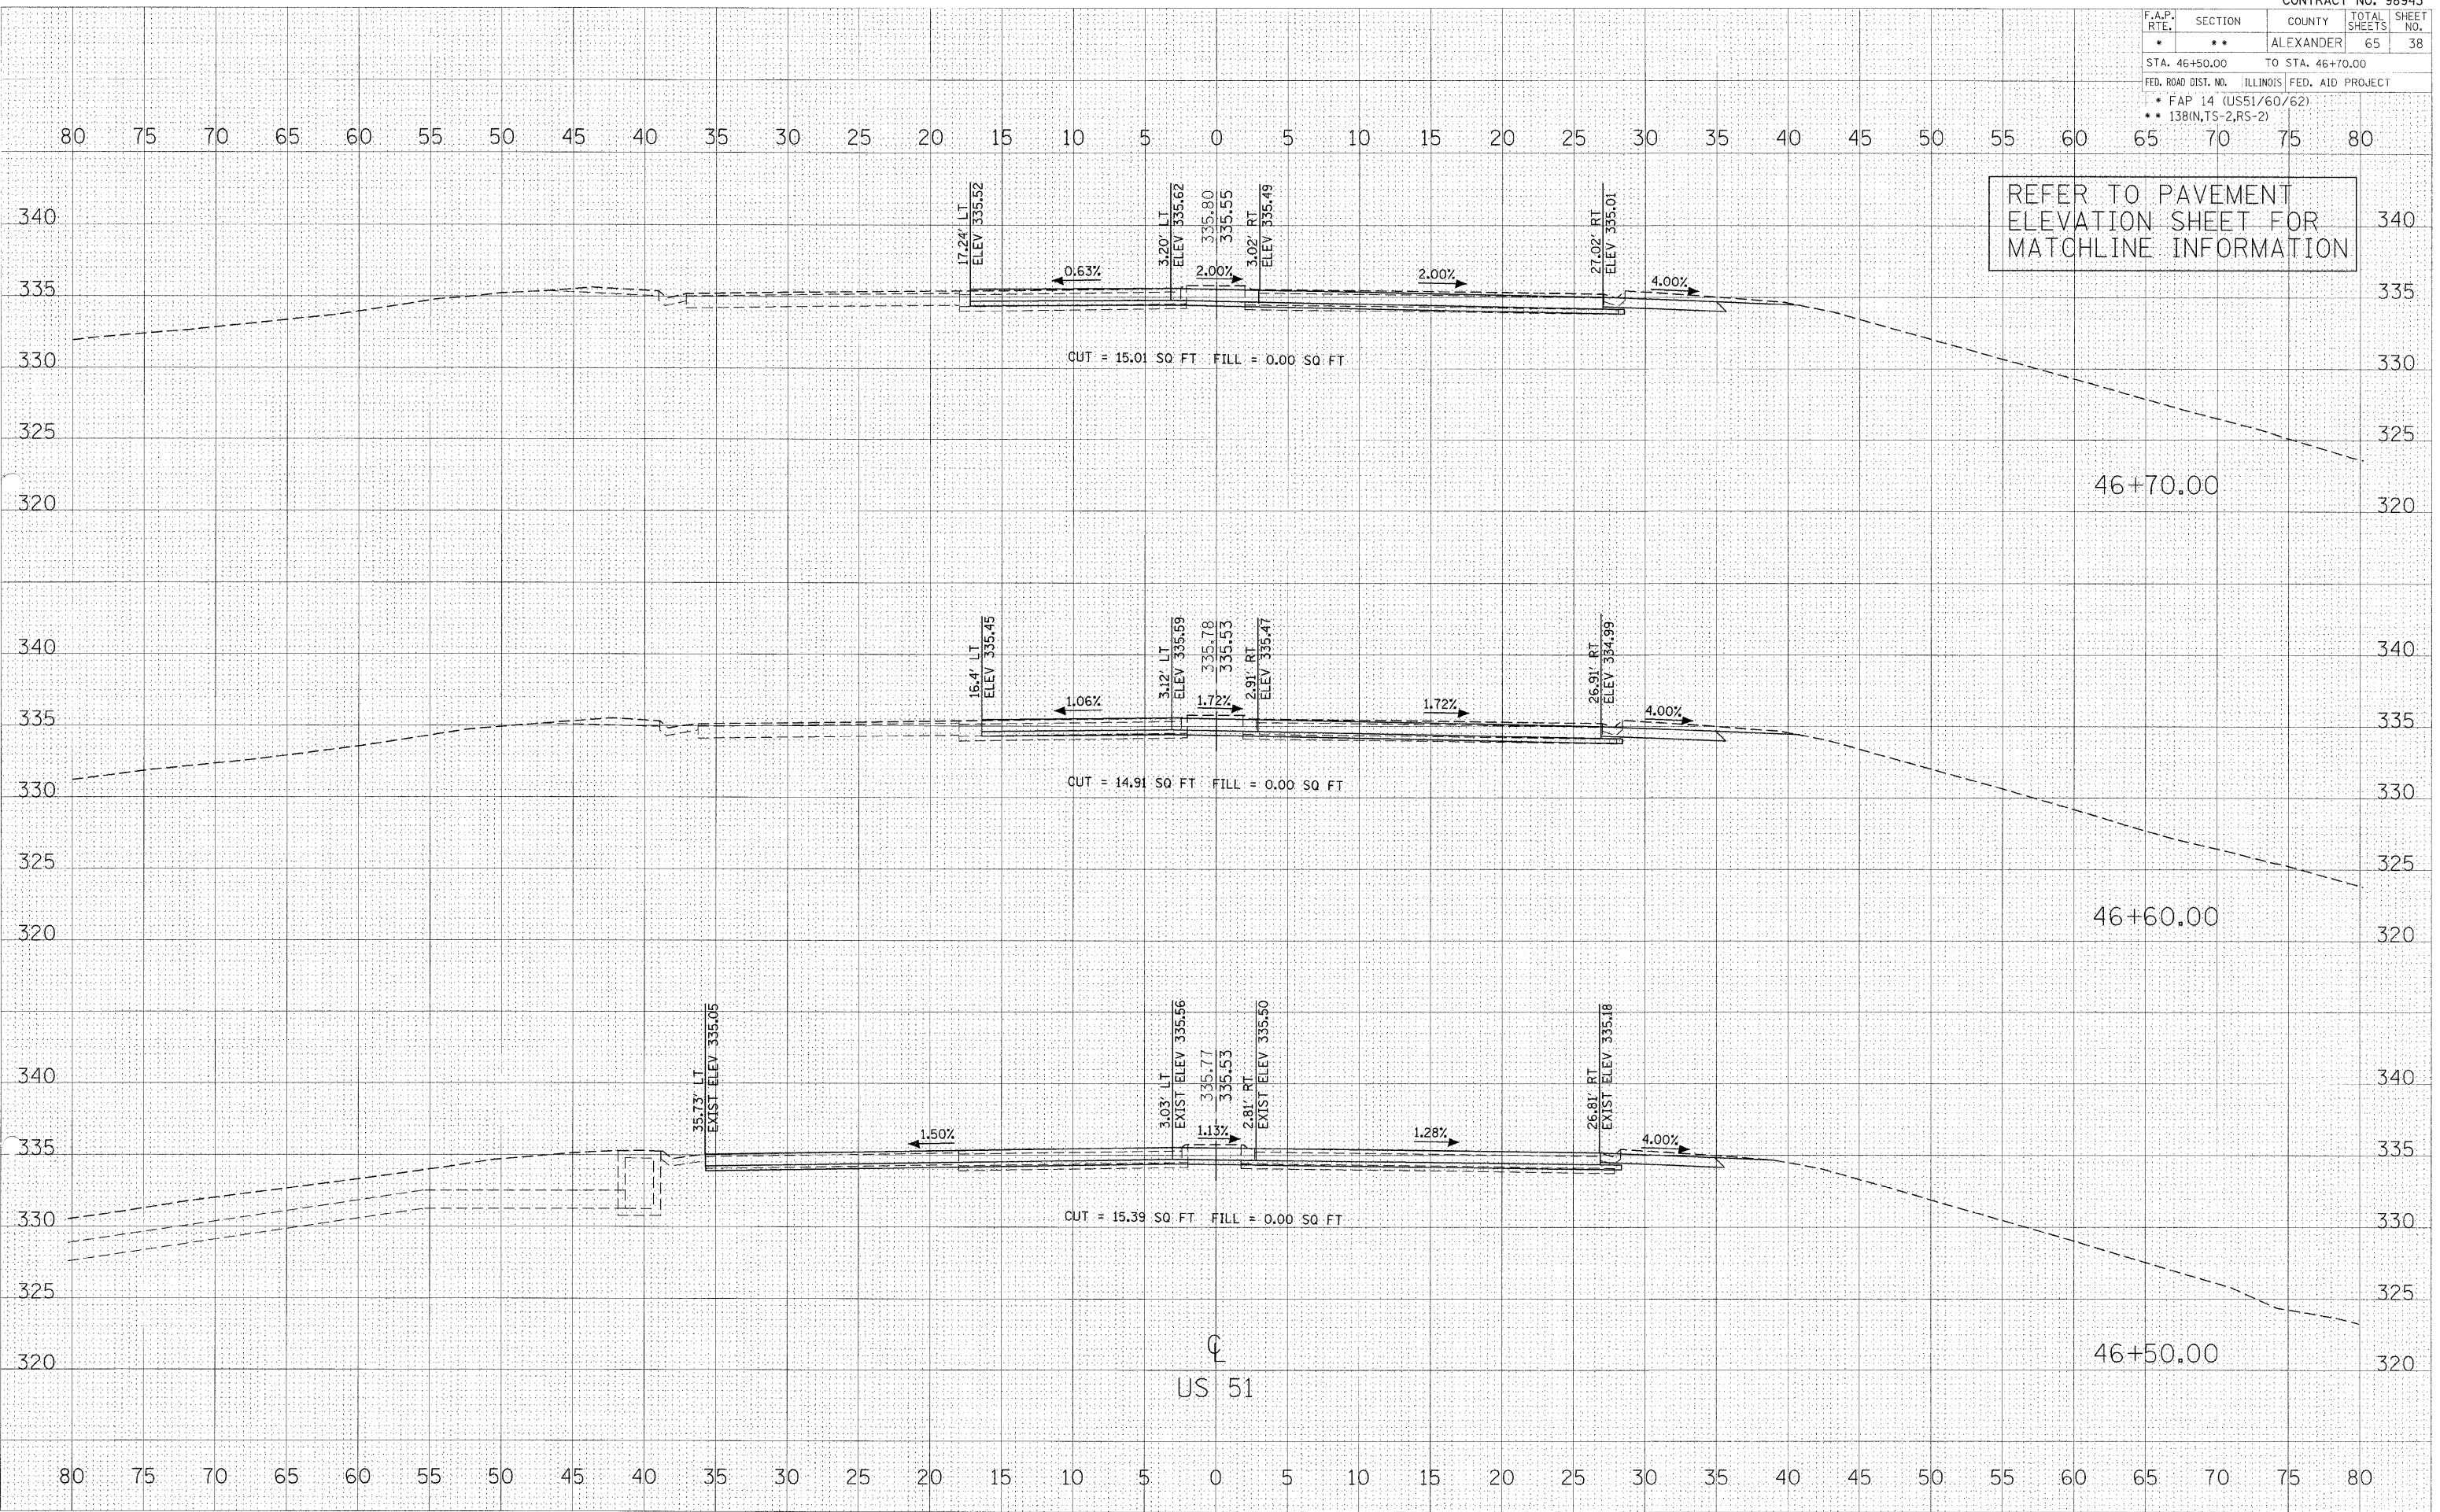

REFER TO PAVEMENT  
 ELEVATION SHEET FOR  
 MATCHLINE INFORMATION