


F.A.P. RTE.	SECTION	COUNTY	TOTAL SHEETS	SHEET NO.
*	**	ALEXANDER	65	48
STA. 49+40.00		TO STA. 49+60.00		
FED. ROAD DIST. NO.		ILLINOIS FED. AID PROJECT		
<ul style="list-style-type: none"> FAP 14 (US51/60/62) 138(IN,TS-2,RS-2) 				

SURVEYED
 DRAWN
 CHECKED
 DATE

SURVEYED
 DRAWN
 CHECKED
 DATE

SURVEYED
 DRAWN
 CHECKED
 DATE

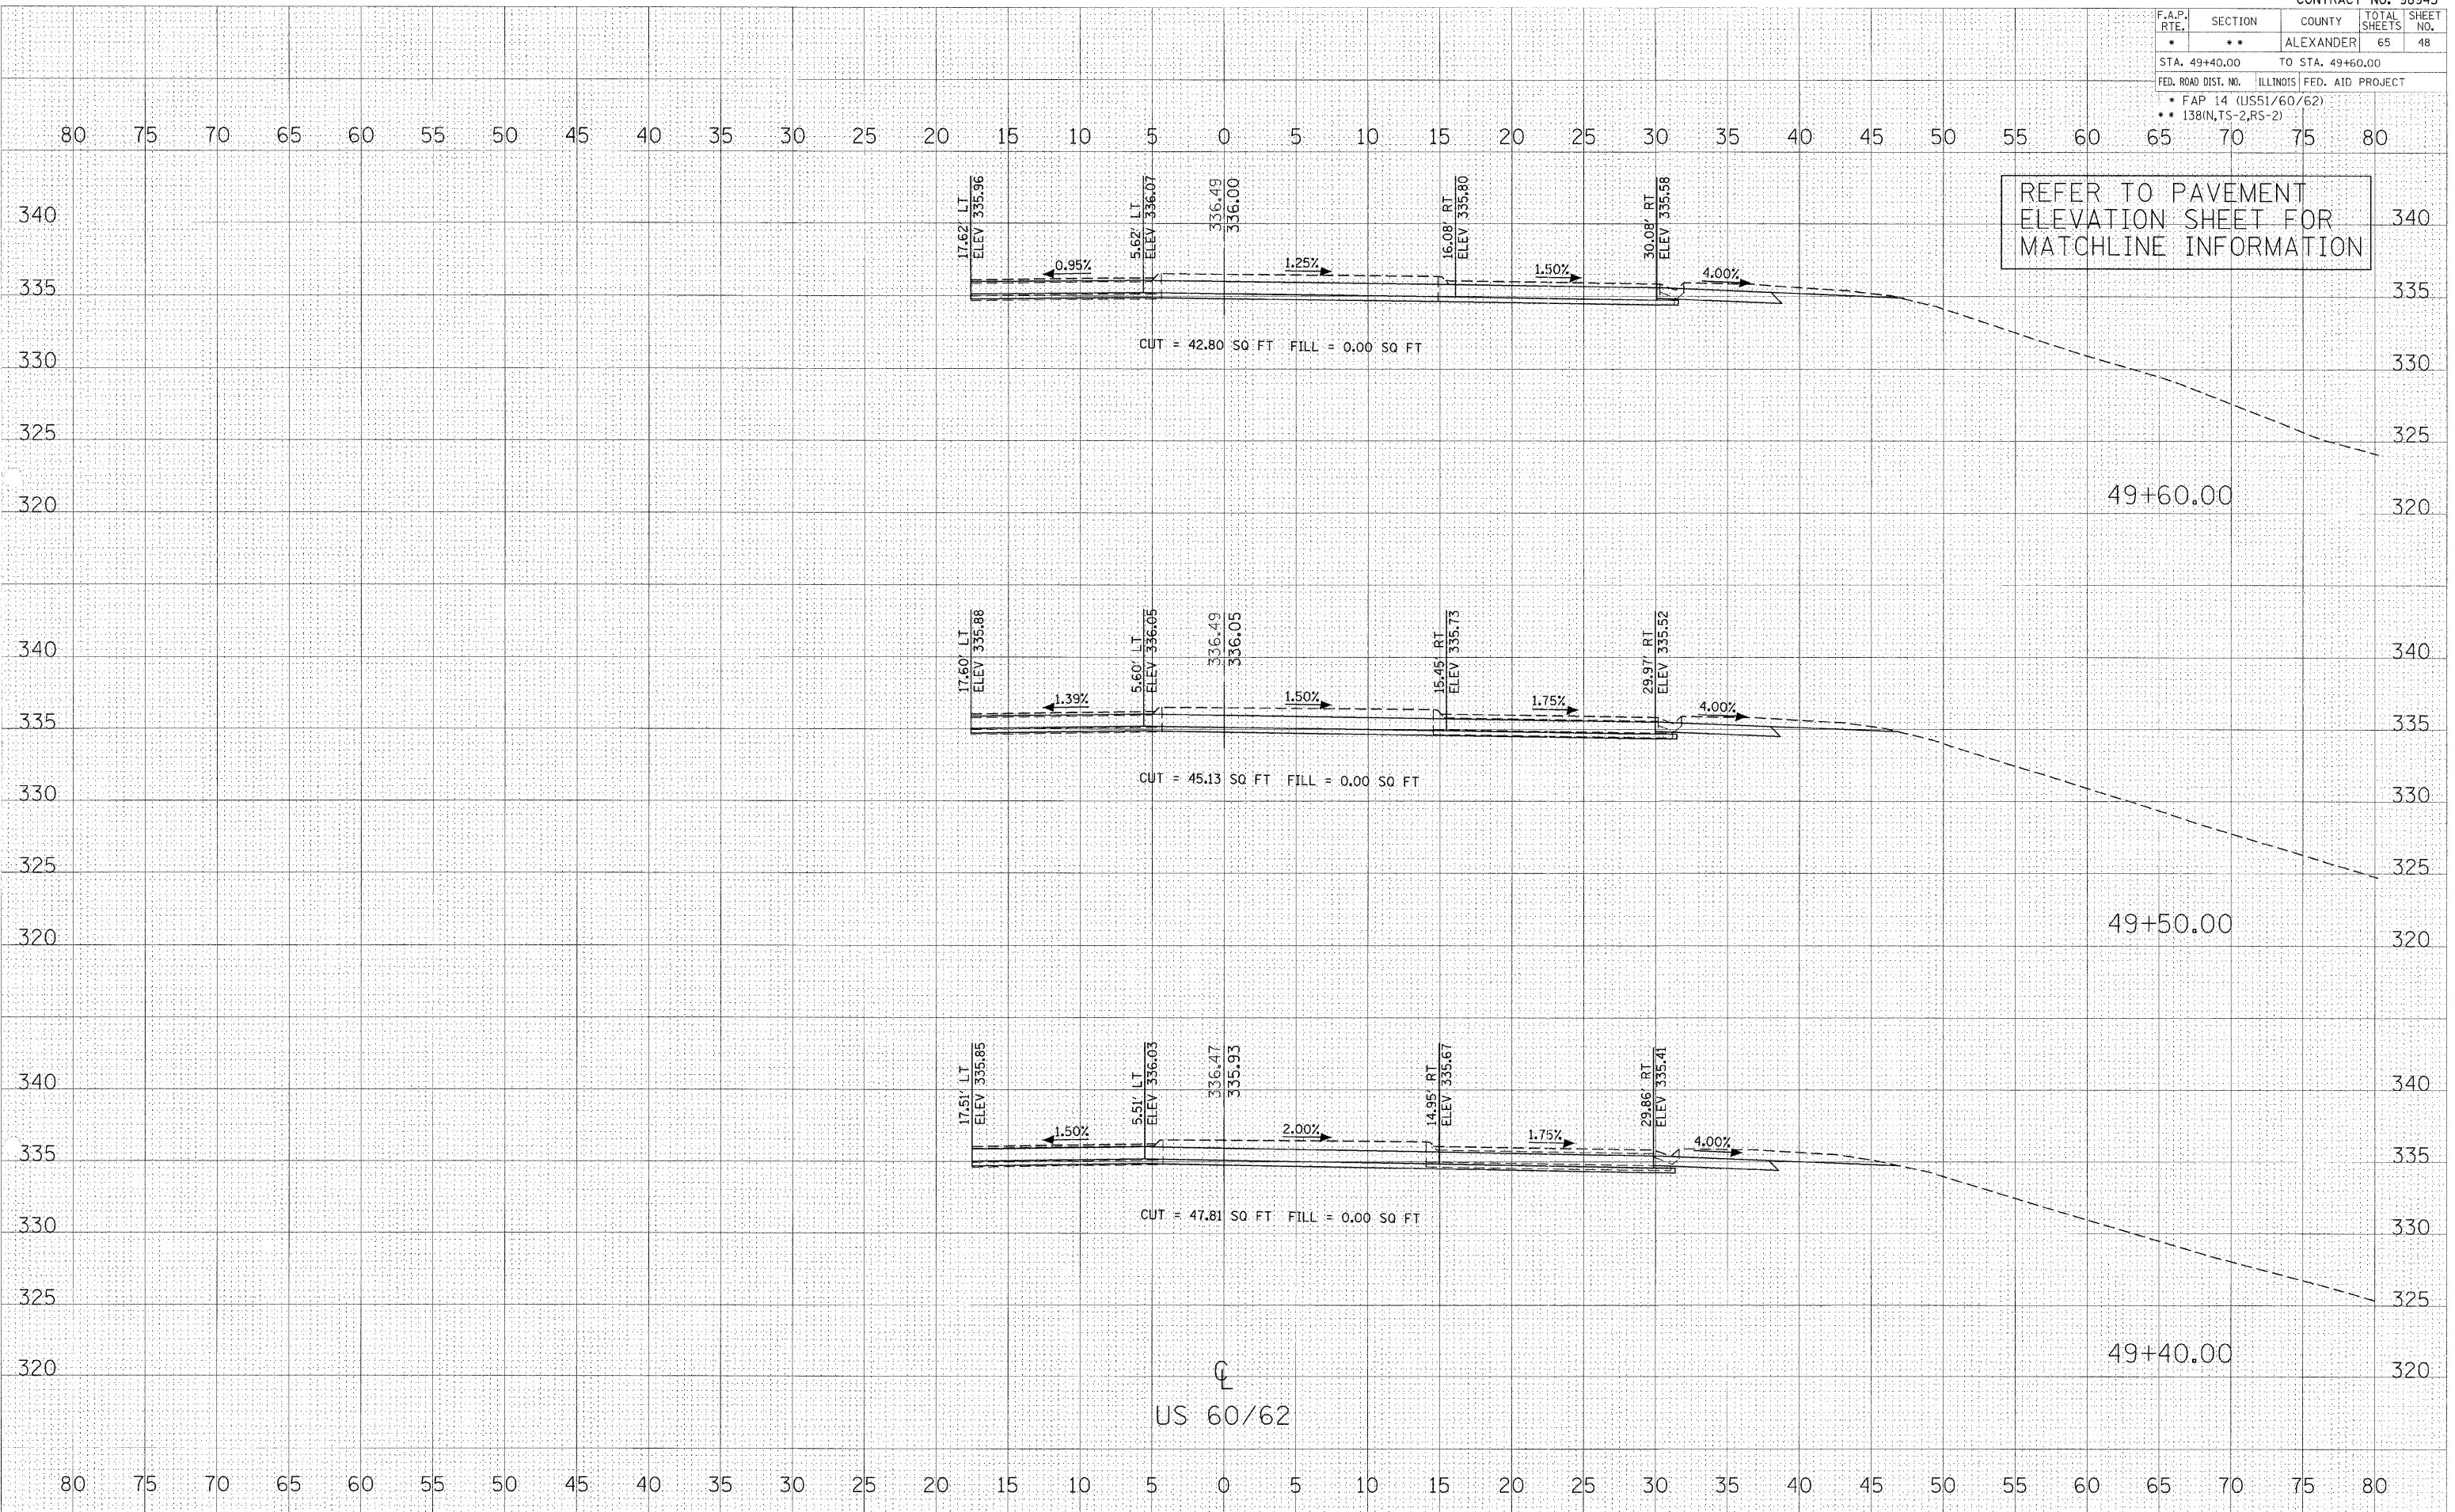

REFER TO PAVEMENT ELEVATION SHEET FOR MATCHLINE INFORMATION

US 60/62