


F.A. RTE.	SECTION	COUNTY	TOTAL SHEETS	SHEET NO.
• FAP 14(U)51/60/62	••	ALEXANDER	65	56
•• 138IN,TS-2,RS-2				
STA. 1+60.00		TO STA. 1+70.00		
FED. ROAD DIST. NO.	ILLINOIS	FED. AID PROJECT		

REFER TO NORTHEAST QUADRANT CROSS SECTIONS AND PAVEMENT ELEVATION SHEET FOR E.O.P. INFORMATION

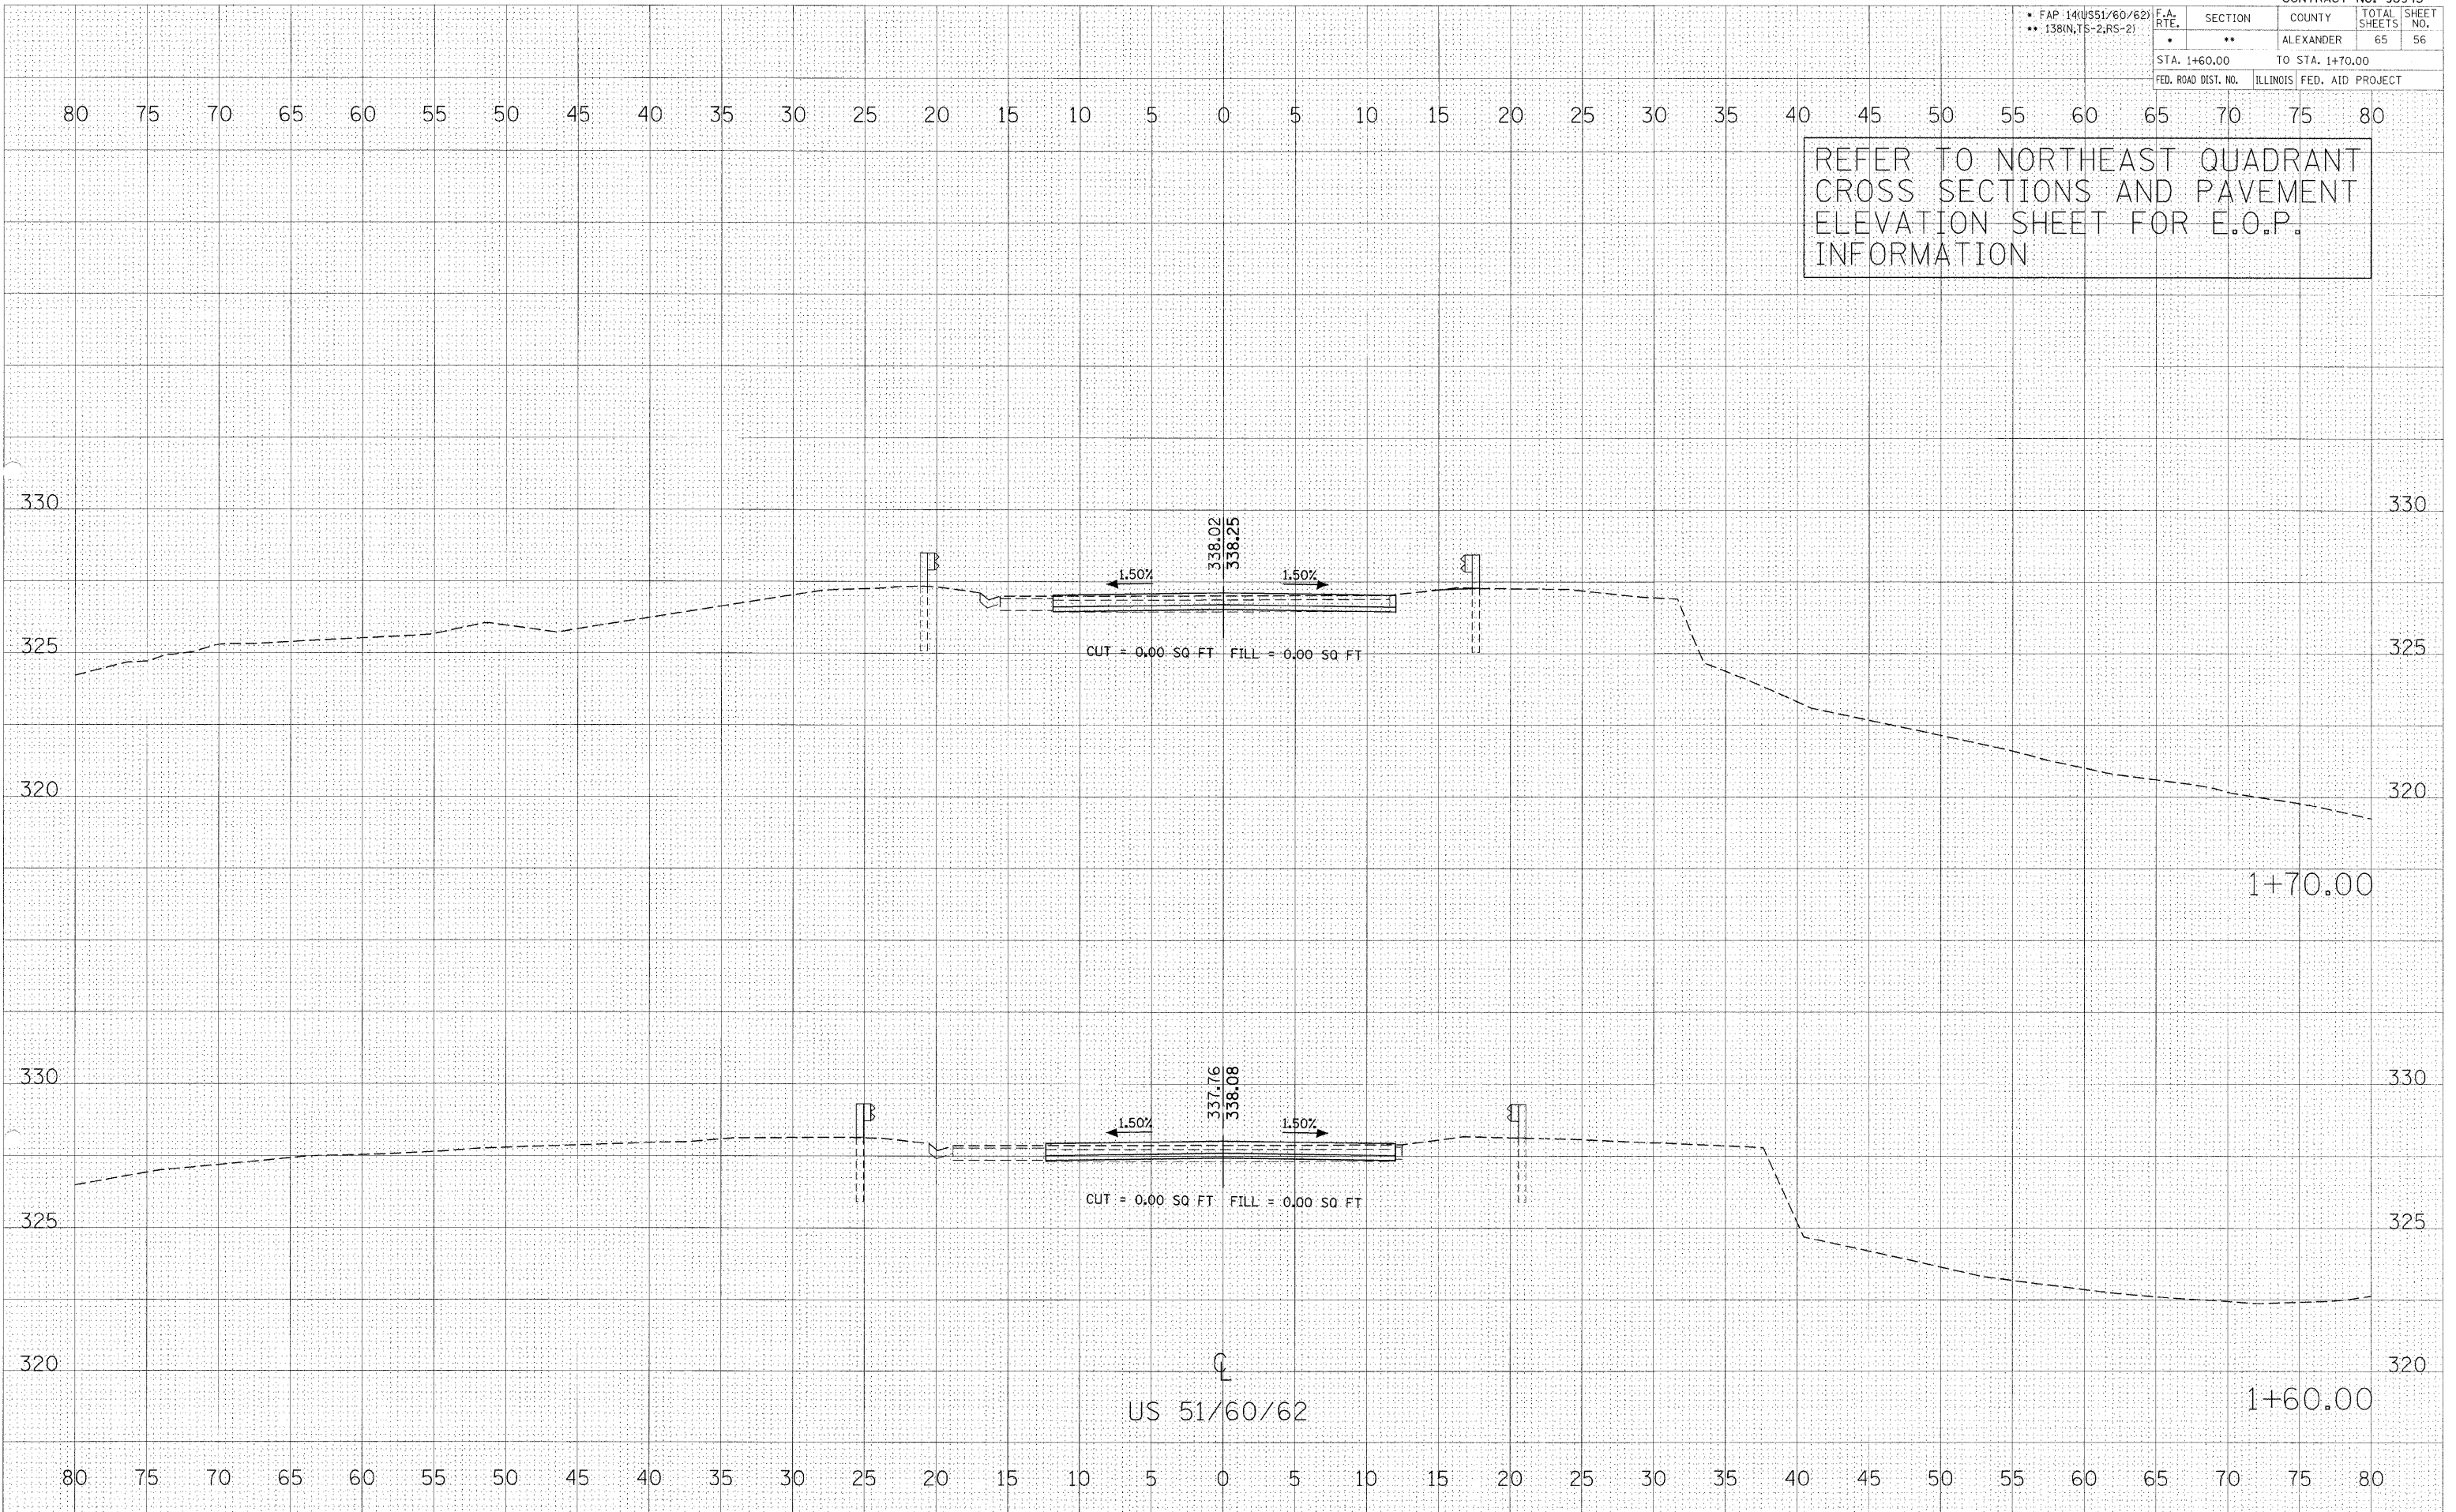

DATE PLOTTED: 11/30/2007
 PLOT SCALE: 1" = 40.000'
 USER: [unreadable]

DATE PLOTTED: 11/30/2007
 PLOT SCALE: 1" = 40.000'
 USER: [unreadable]