


F.A. RTE.	SECTION	COUNTY	TOTAL SHEETS	SHEET NO.
• FAP 14(US51/60/62) •• 138(N.TS-2,RS-2)	••	ALEXANDER	65	58
STA. 1+95.47		TO STA. 1+95.47		
FED. ROAD DIST. NO.	ILLINOIS	FED. AID PROJECT		

REFER TO NORTHEAST QUADRANT  
CROSS SECTIONS AND PAVEMENT  
ELEVATION SHEET FOR E.O.P.  
INFORMATION

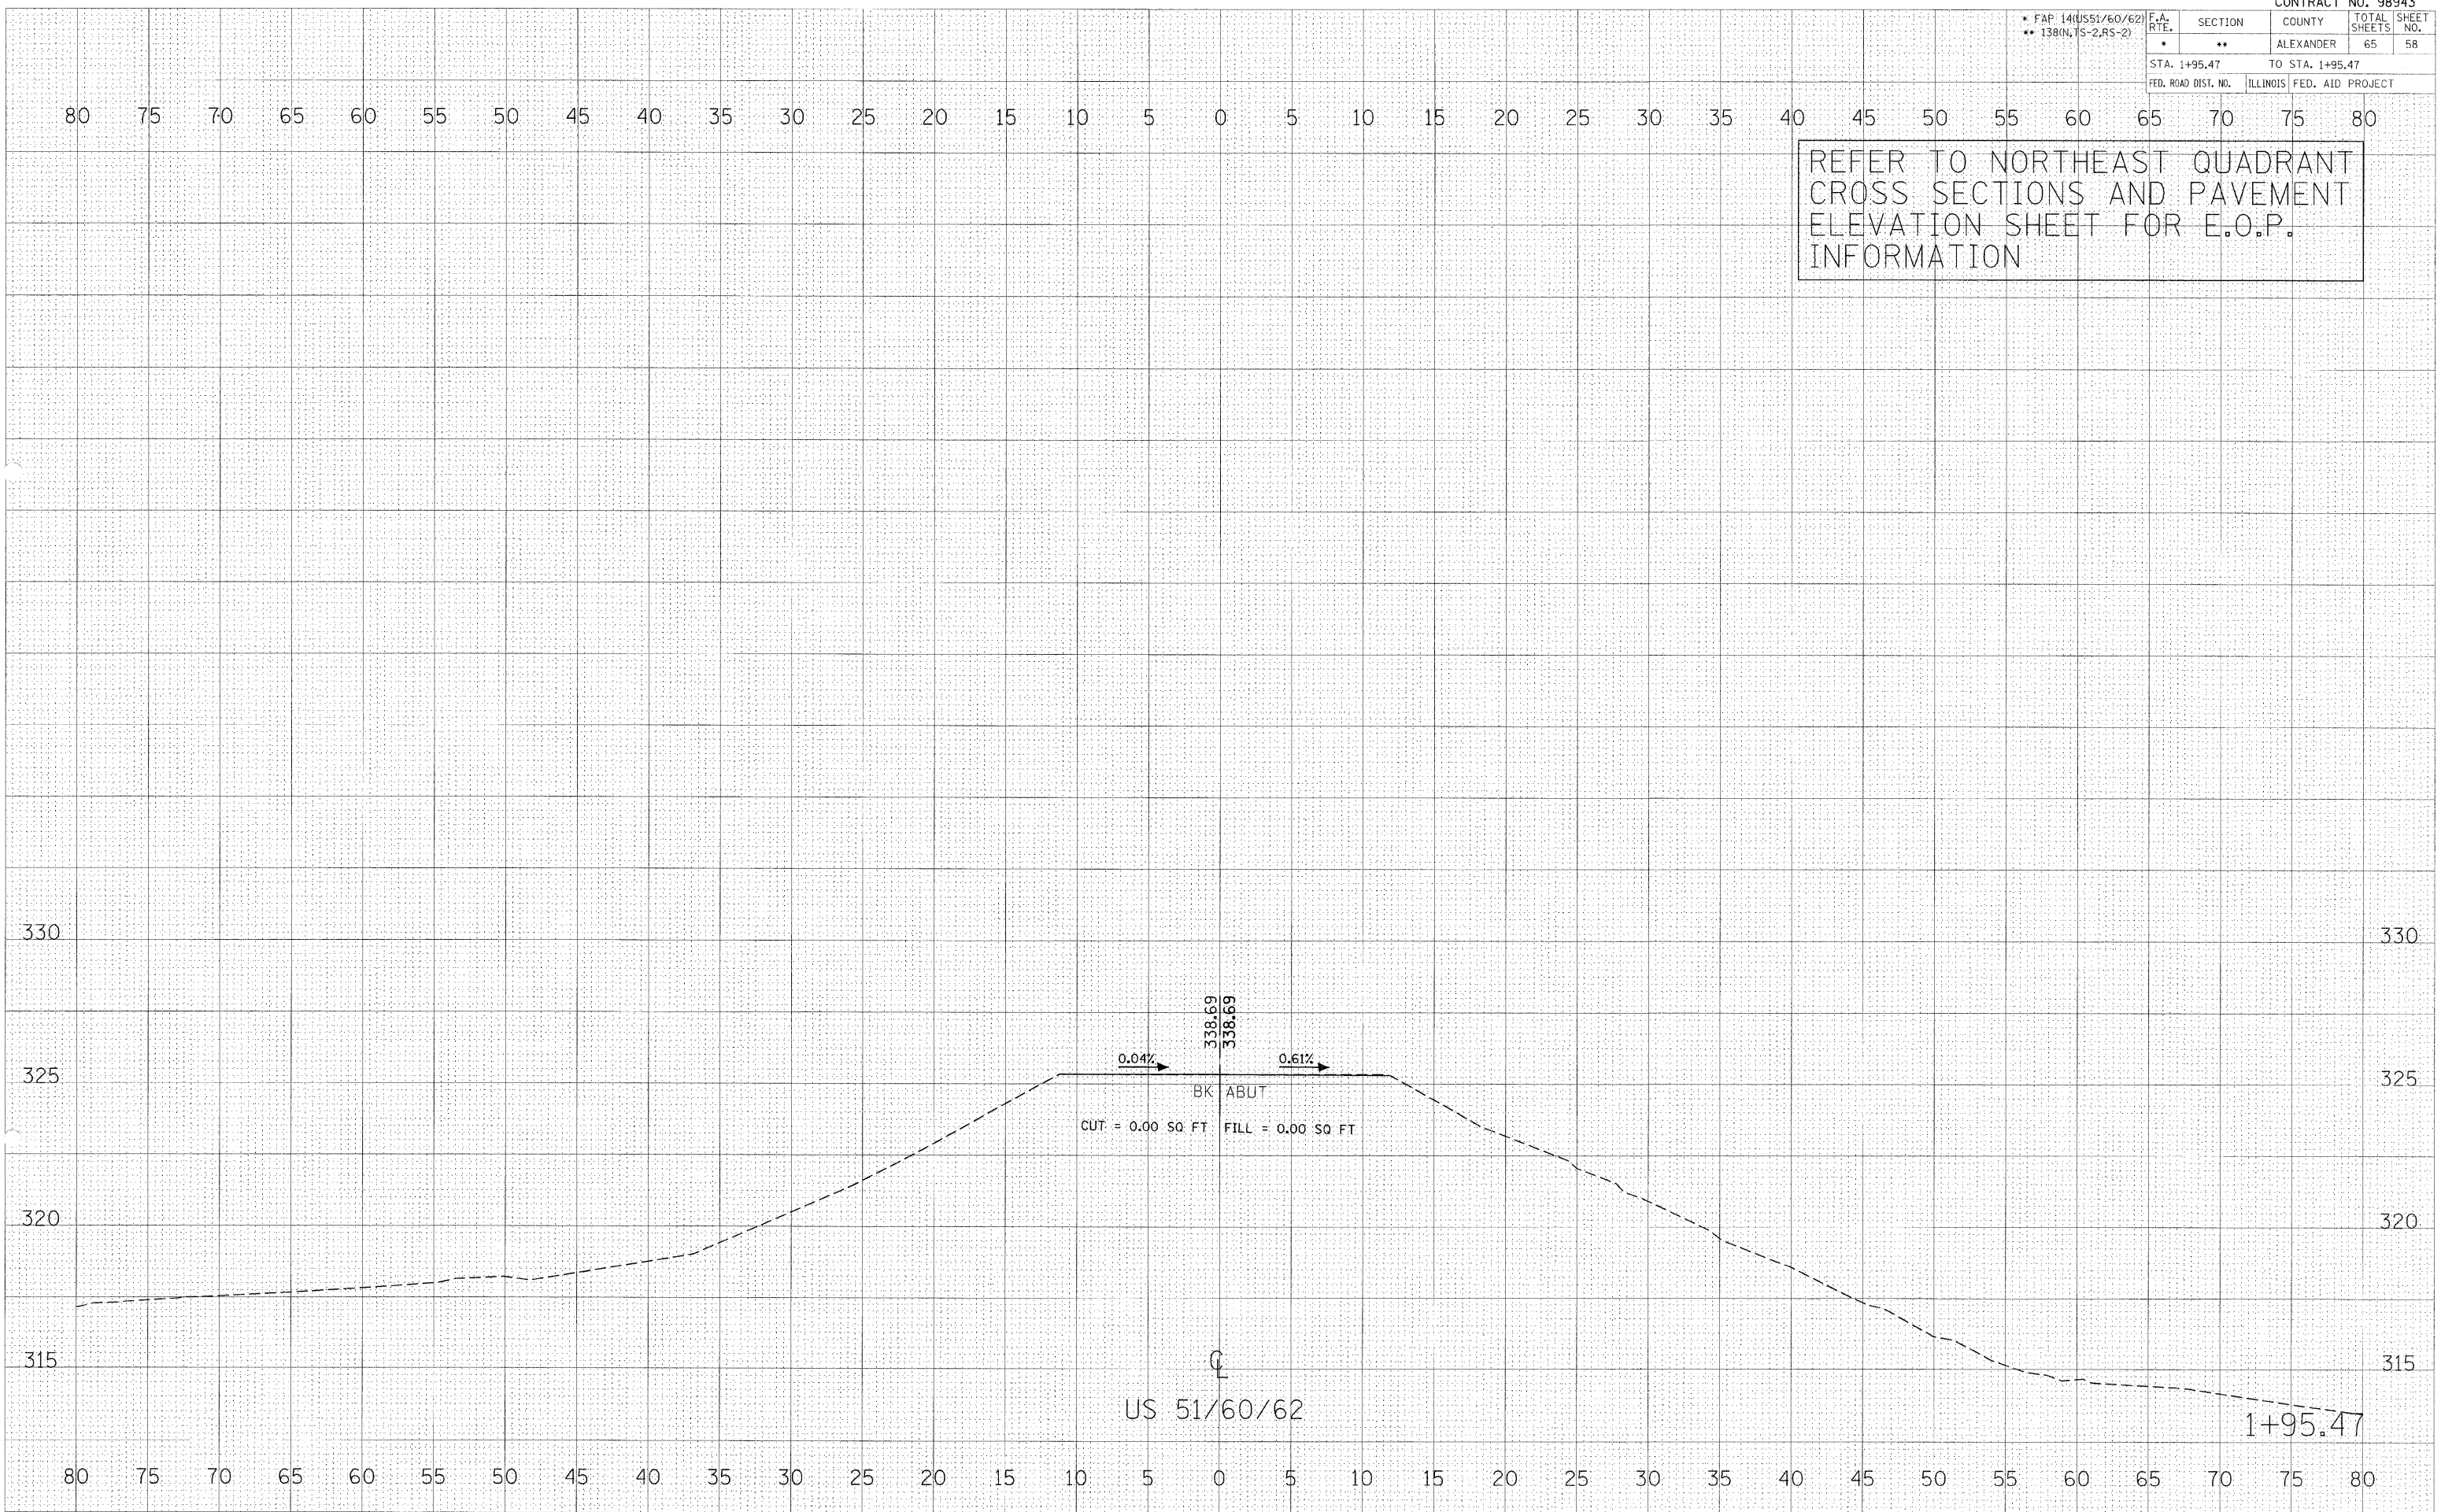

SURVEY PLOTTED  
NOTE BOOK  
NO.

SURVEY PLOTTED  
NOTE BOOK  
NO.

PLOT DATE = 11/27/2007  
PLOT SCALE = 5/8" = 1' / IN.  
USER NAME = poeal