


* FAP 14 (US51/60/62)
* 138(N,TS-2,RS-2)
* * * ALEXANDER

F.A. RTE.	SECTION	COUNTY	TOTAL SHEETS	SHEET NO.
*	**	***	65	60
STA. 2+50.00 TO STA. 2+90.00				
FED. ROAD DIST. NO.		ILLINOIS	FED. AID PROJECT	

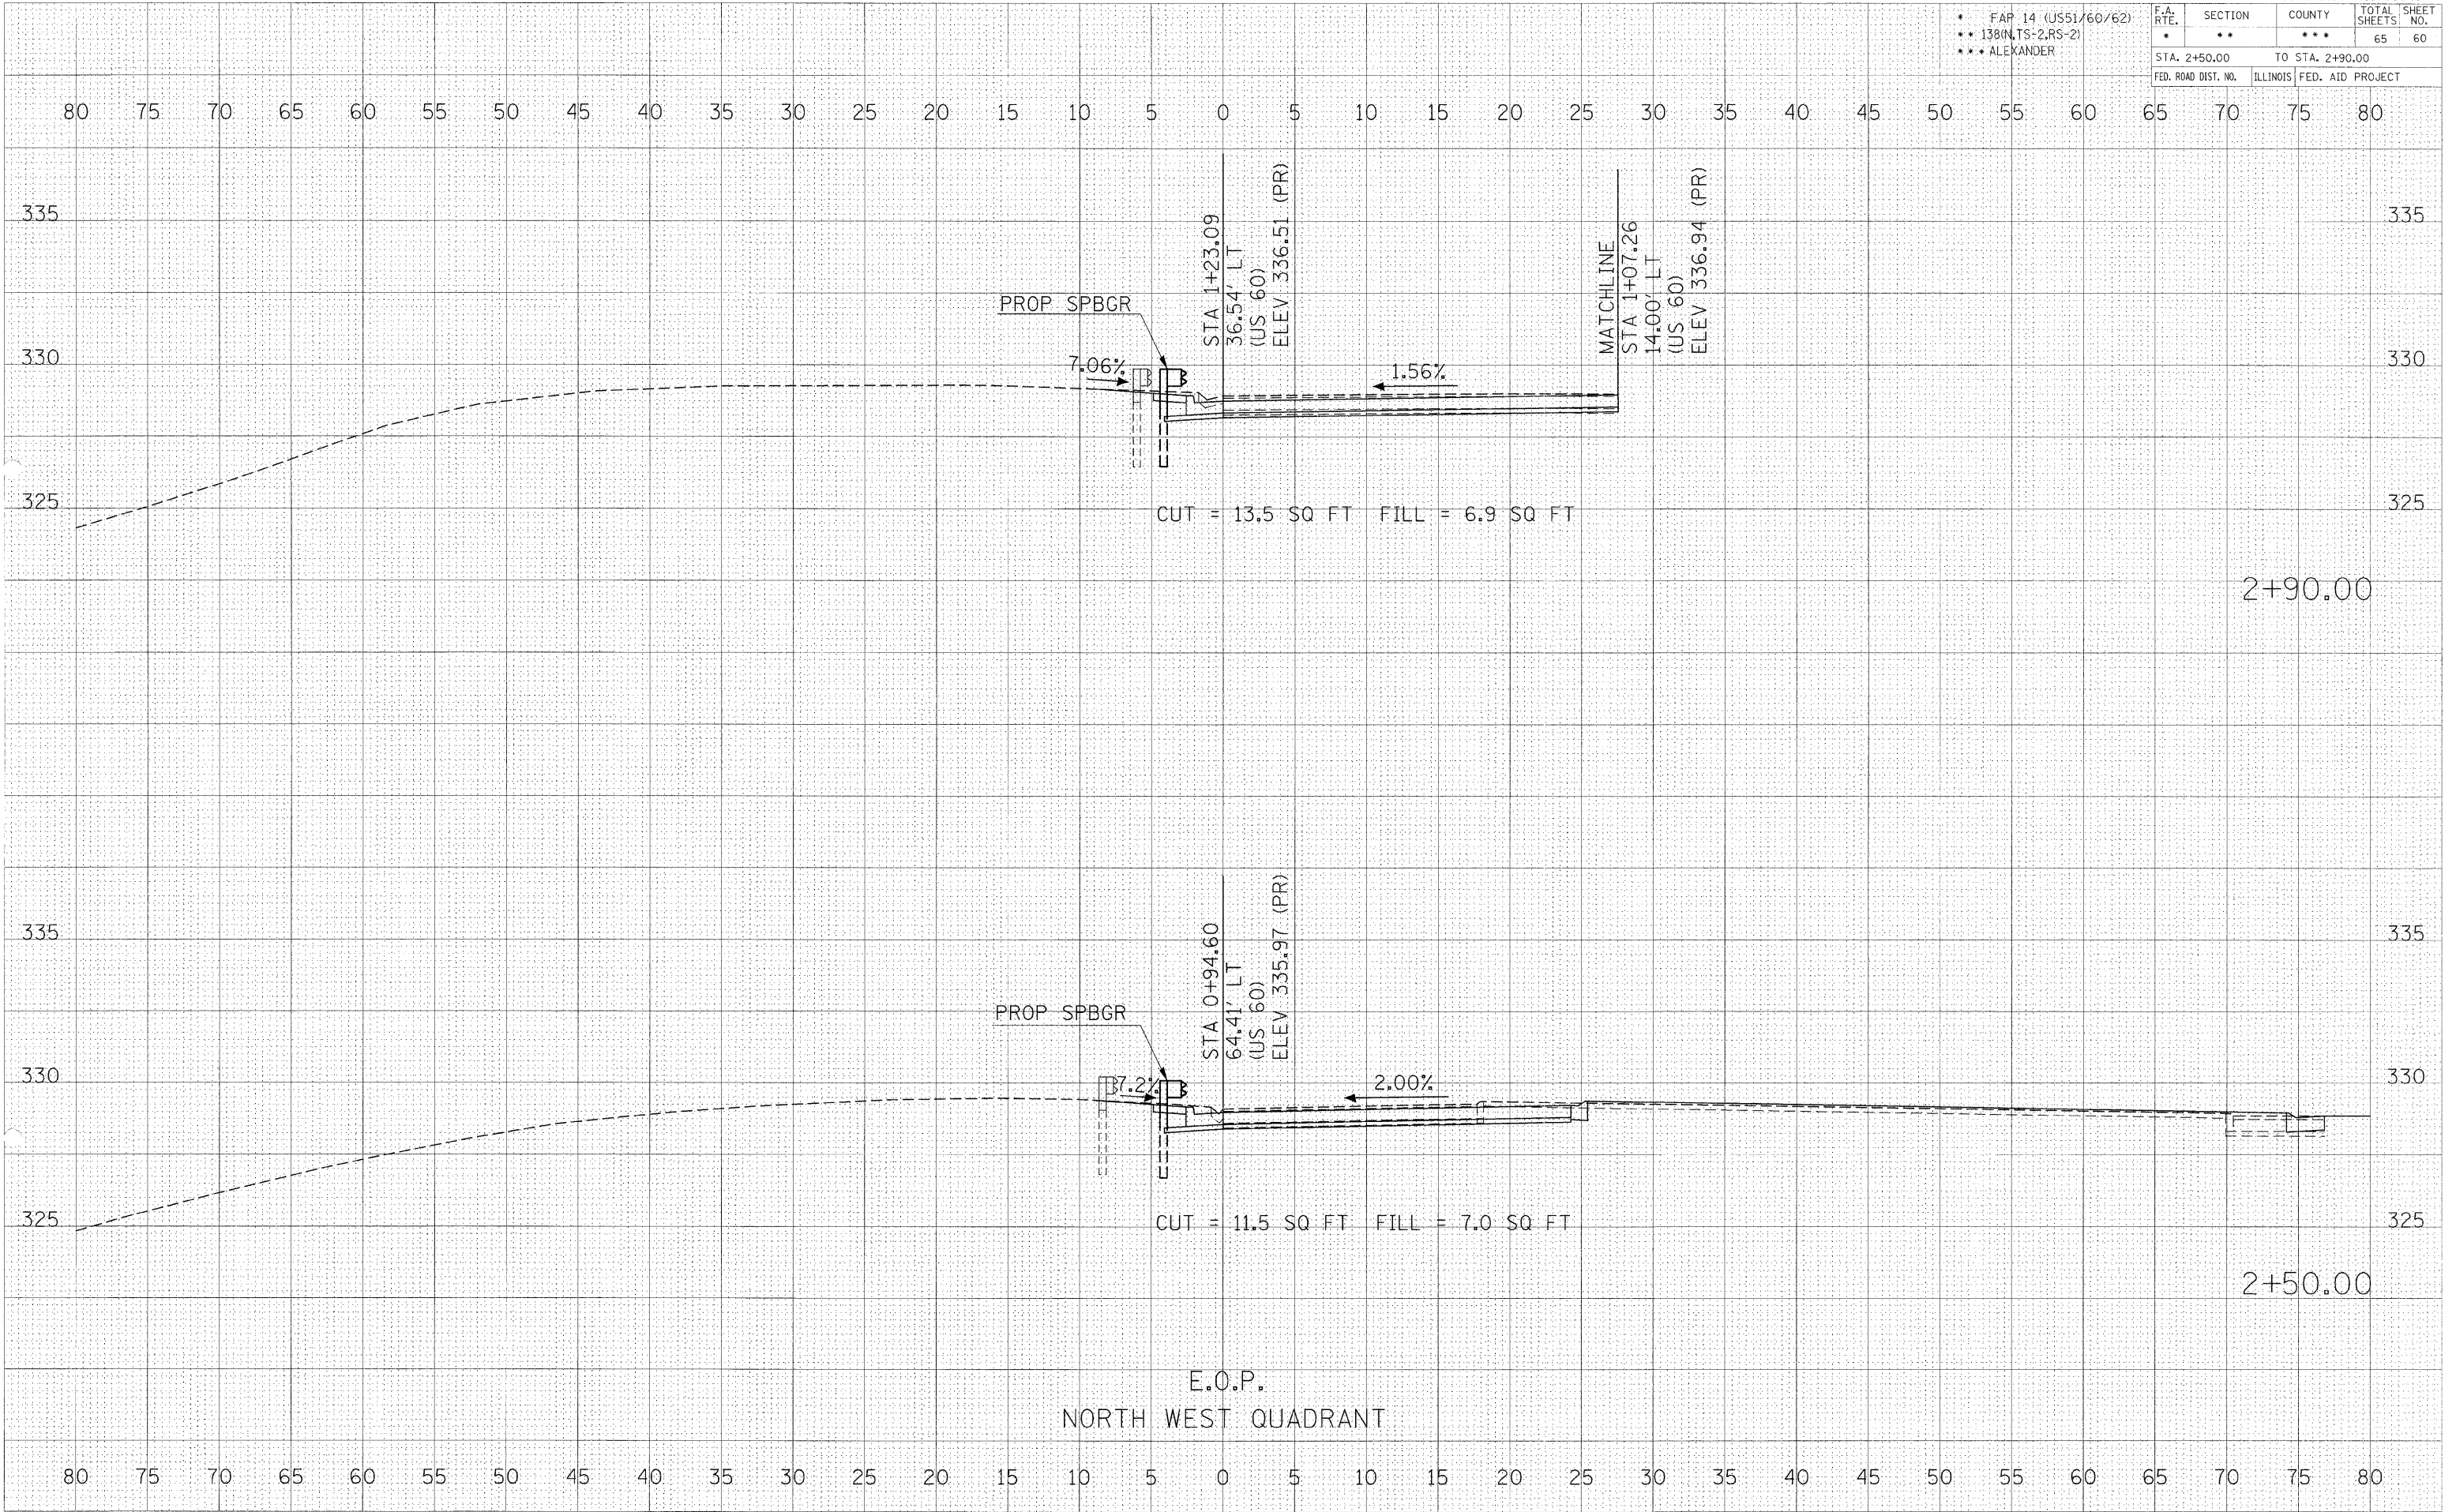

2+90.00

2+50.00

CROSS SECTIONS (NORTHWEST QUADRANT)
2+50 TO 2+90

DATE: 11/27/2007
 PLOT DATE: 11/27/2007
 FILE NAME: C:\p000000\98943\98943.dwg
 PLOT SCALE: 5/8" = 1' / IN.
 USER NAME: p000000

DATE: 11/27/2007
 PLOT DATE: 11/27/2007
 FILE NAME: C:\p000000\98943\98943.dwg
 PLOT SCALE: 5/8" = 1' / IN.
 USER NAME: p000000