


\* FAP 14 (US51/60/62)  
\* 138 IN TS-2 RS-2  
\* ALEXANDER

F.A. RTE.	SECTION	COUNTY	TOTAL SHEETS	SHEET NO.
*	**	***	65	64
STA. 16+00.00		TO STA. 17+00.00		
FED. ROAD DIST. NO.		ILLINOIS FED. AID PROJECT		

80 75 70 65 60 55 50 45 40 35 30 25 20 15 10 5 0 5 10 15 20 25 30 35 40 45 50 55 60 65 70 75 80

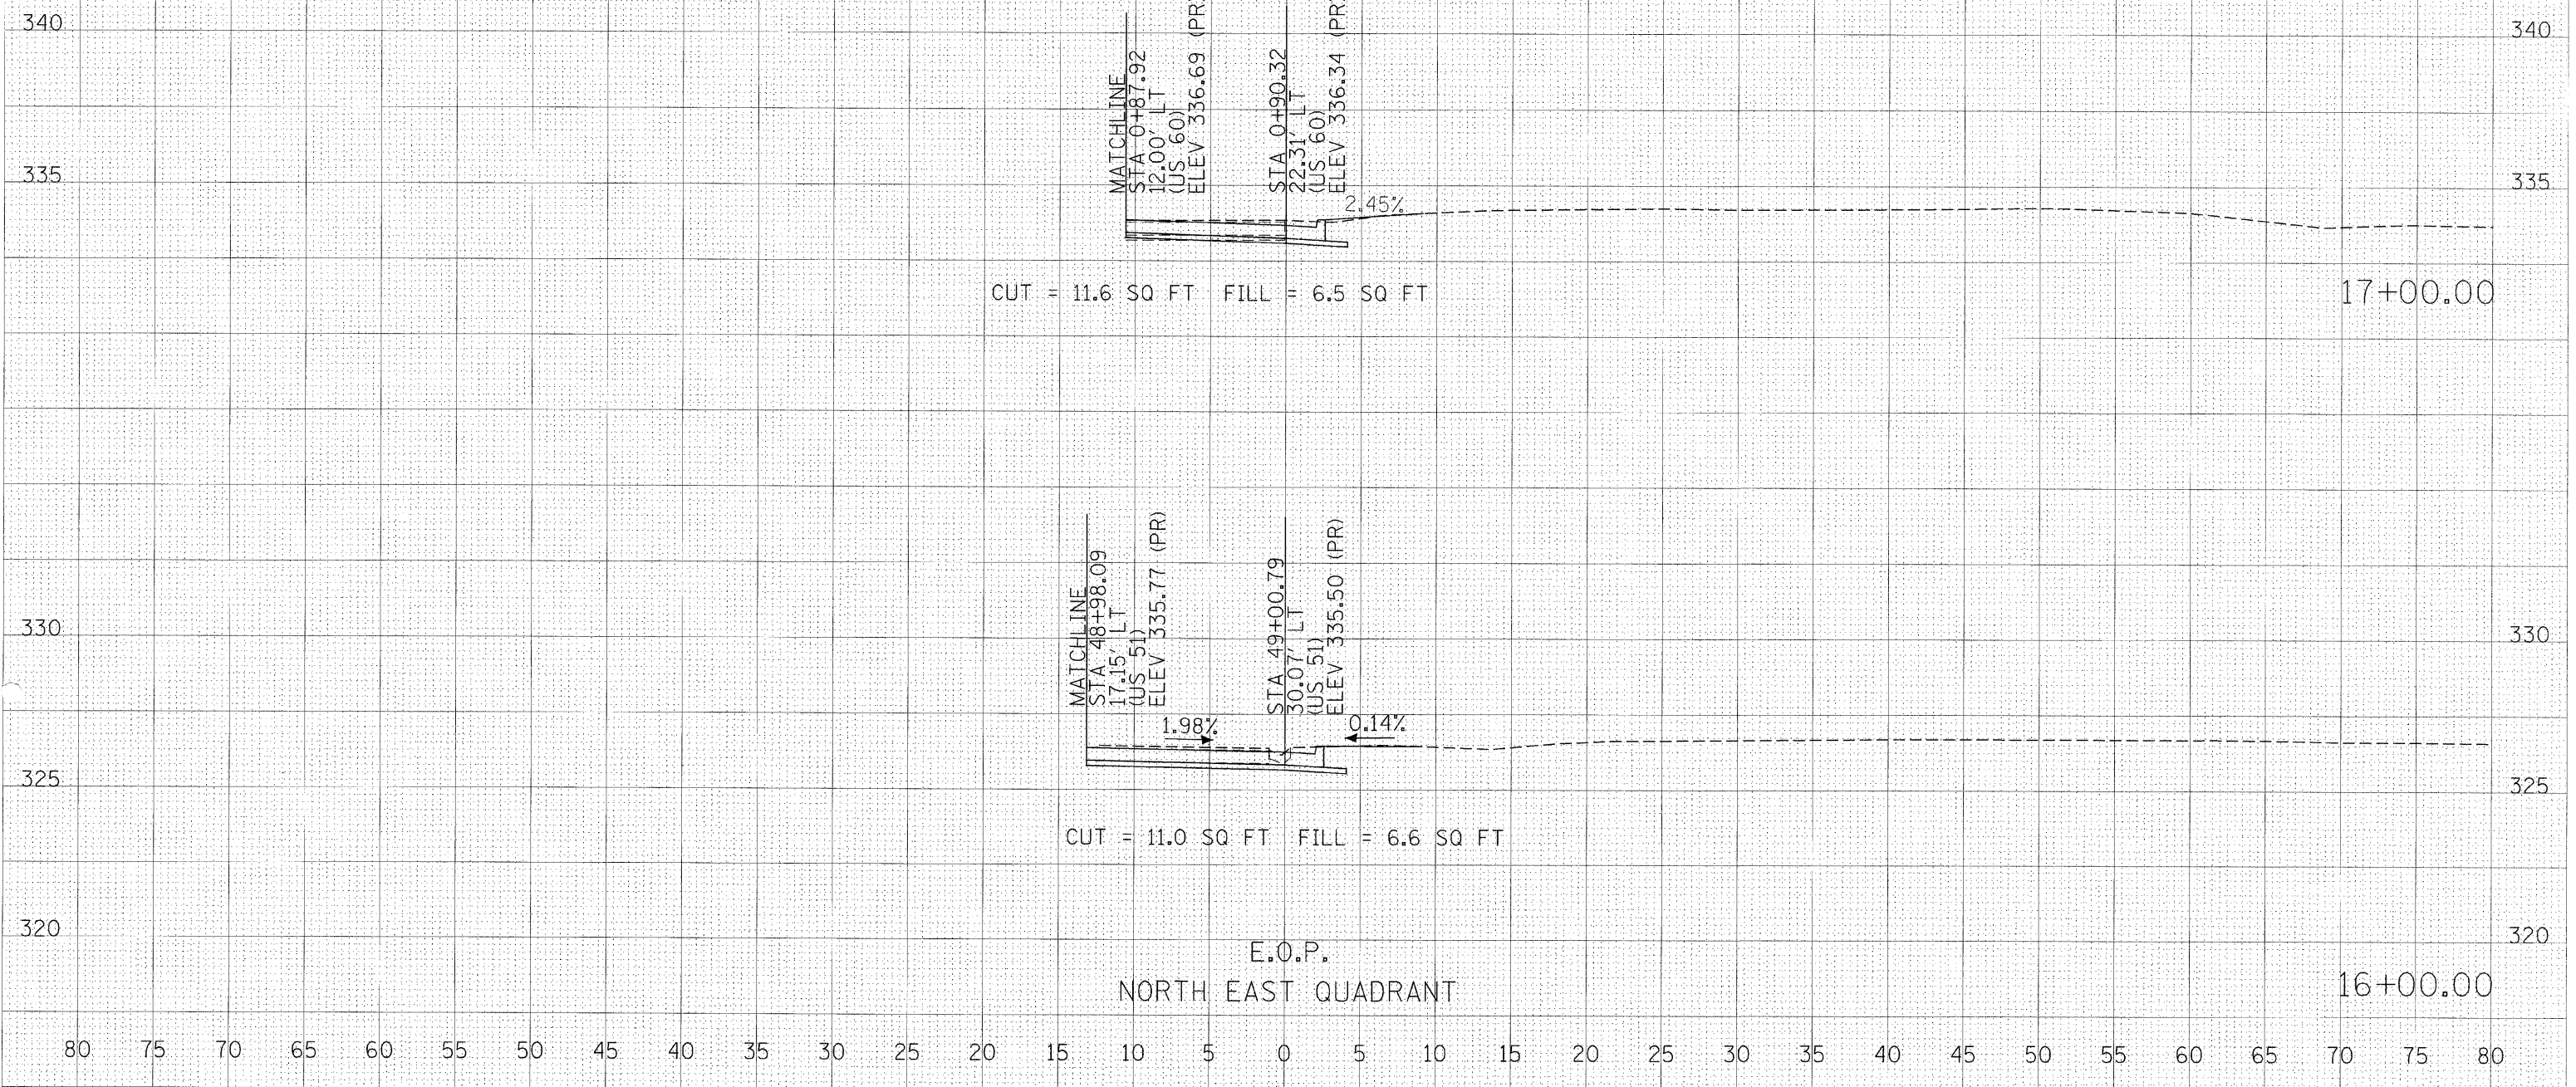

NO. \_\_\_\_\_  
 USER NAME = poad1  
 PLOT SCALE = 5.0000 / IN.  
 FILE NAME = c:\poad1\meta\98943\98943\16+00\16+00.dwg  
 PLOT DATE = 11/27/2007

NO. \_\_\_\_\_  
 USER NAME = poad1  
 PLOT SCALE = 5.0000 / IN.  
 FILE NAME = c:\poad1\meta\98943\98943\17+00\17+00.dwg  
 PLOT DATE = 11/27/2007

CROSS SECTIONS (NORTHEAST QUADRANT)  
16+00 TO 17+00