


F.A. RTE.	SECTION	COUNTY	TOTAL SHEETS	SHEET NO.
•	••	•••	65	65
STA. 17+40.00		TO STA. 17+80.00		
FED. ROAD DIST. NO.		ILLINOIS	FED. AID PROJECT	

- FAR 14 (US51/60/62)
- 138(N,TS-2,RS-2)
- ALEXANDER

80 75 70 65 60 55 50 45 40 35 30 25 20 15 10 5 0 5 10 15 20 25 30 35 40 45 50 55 60 65 70 75 80

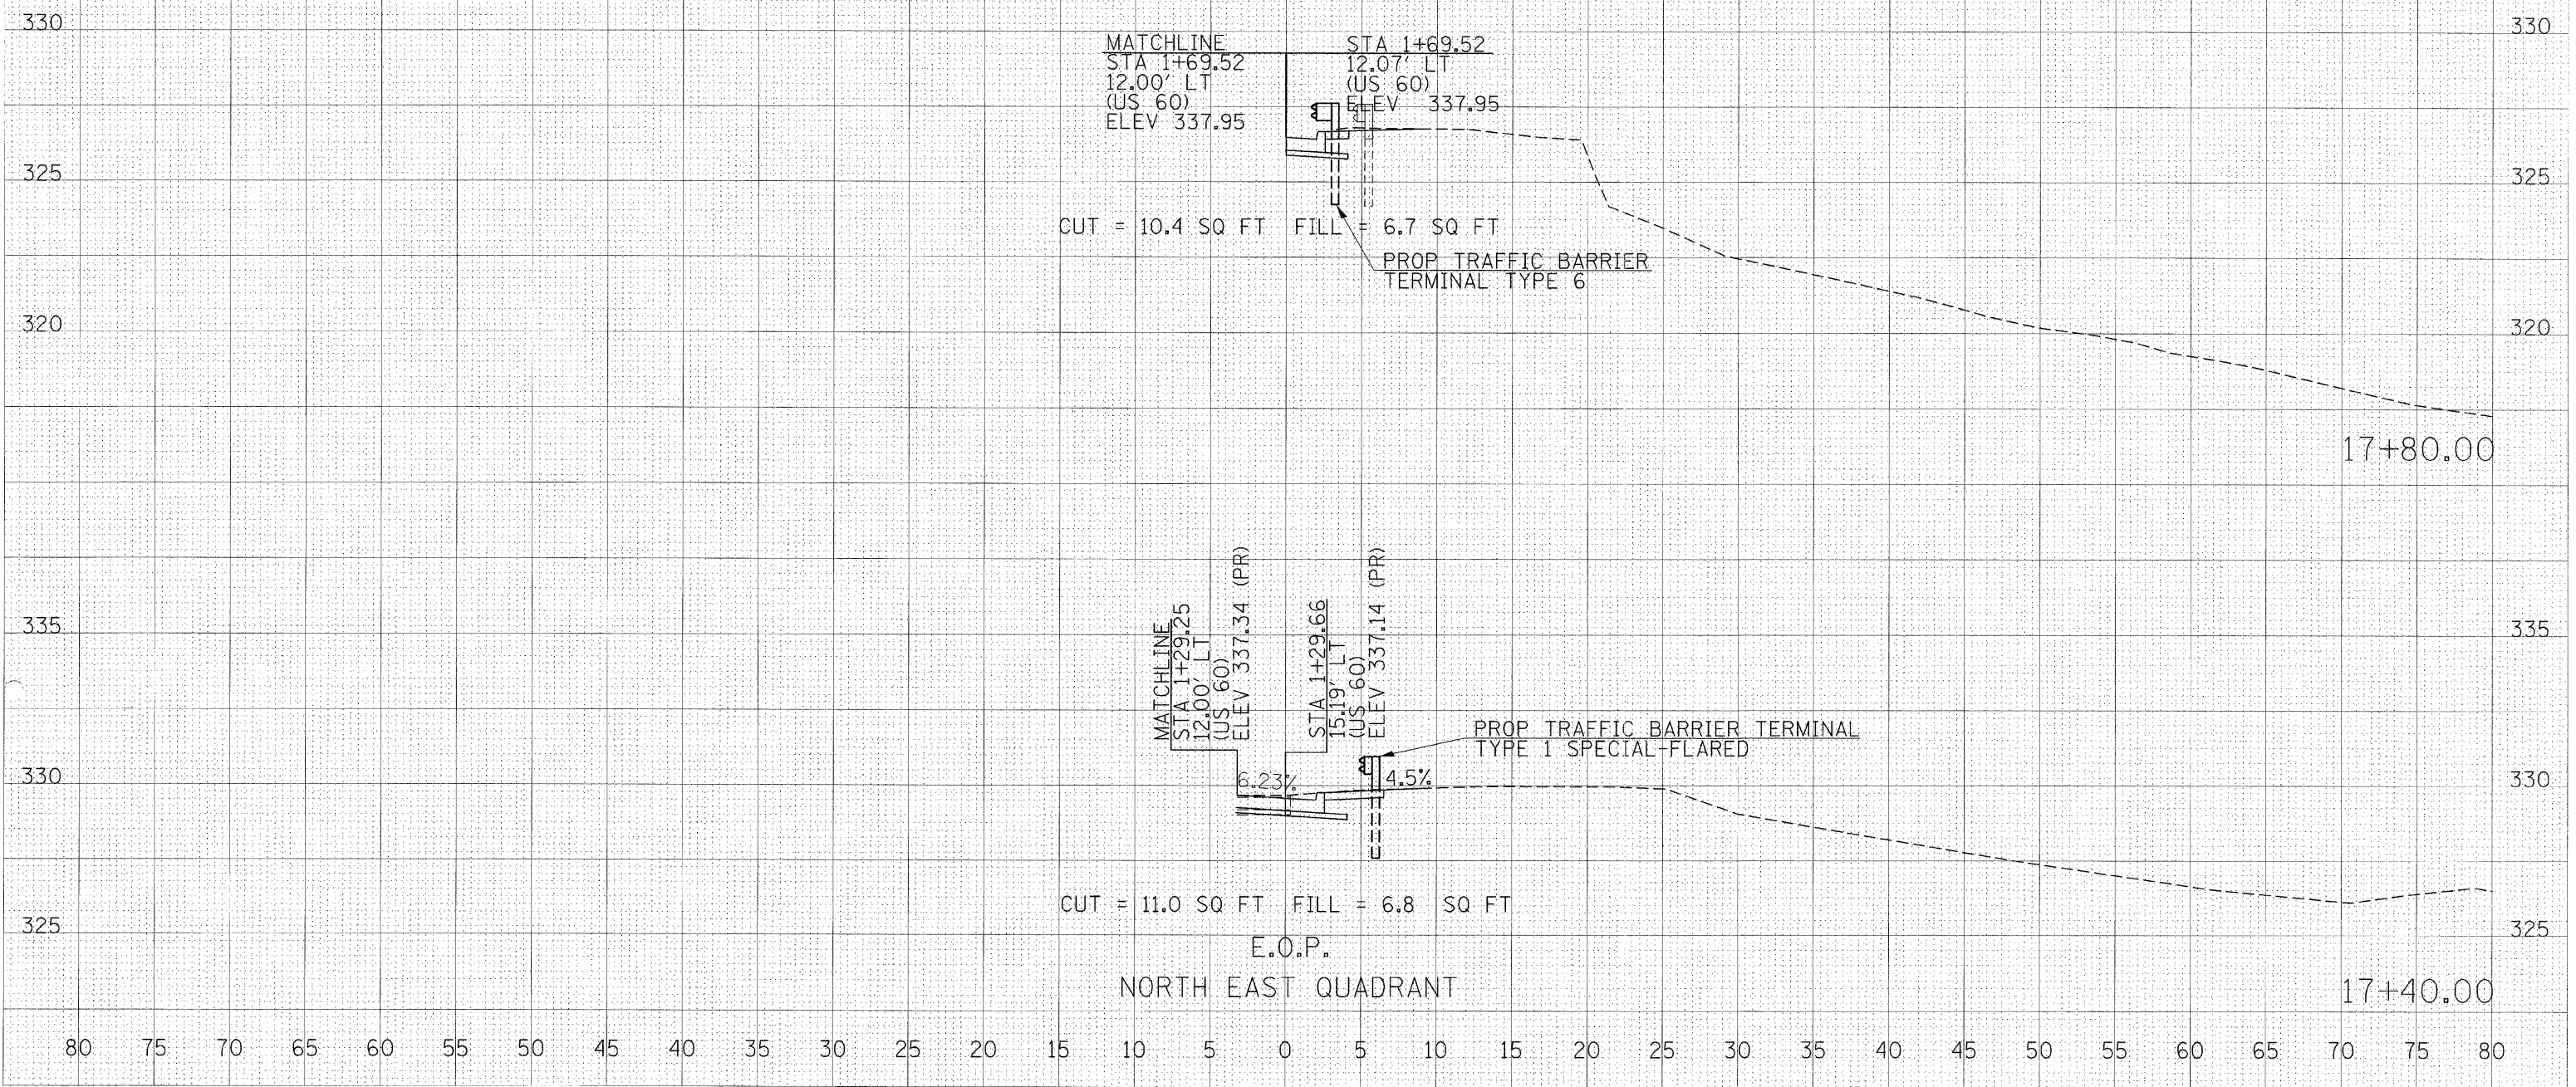

MATCHLINE  
STA 1+69.52  
12.00' LT  
(US 60)  
ELEV 337.95

STA 1+69.52  
12.07' LT  
(US 60)  
ELEV 337.95

CUT = 10.4 SQ FT FILL = 6.7 SQ FT  
PROP TRAFFIC BARRIER  
TERMINAL TYPE 6

MATCHLINE  
STA 1+29.25  
12.00' LT  
(US 60)  
ELEV 337.34 (PR)

STA 1+29.66  
15.19' LT  
(US 60)  
ELEV 337.14 (PR)

6.23% 4.5%  
PROP TRAFFIC BARRIER TERMINAL  
TYPE 1 SPECIAL-FLARED

CUT = 11.0 SQ FT FILL = 6.8 SQ FT

E.O.P.  
NORTH EAST QUADRANT

CROSS SECTIONS (NORTHEAST QUADRANT)  
17+40 TO 17+80

SURVEY NO. \_\_\_\_\_  
 PLOTTED DATE \_\_\_\_\_  
 NOTE BOOK NO. \_\_\_\_\_  
 AREAS CHECKED \_\_\_\_\_  
 SURVEY NO. \_\_\_\_\_  
 PLOTTED DATE \_\_\_\_\_  
 NOTE BOOK NO. \_\_\_\_\_  
 AREAS CHECKED \_\_\_\_\_  
 PLOT DATE = 11/27/2007  
 FILE NAME = c:\pcc\pcc\174026\174026.dwg  
 PLOT SCALE = 5/8" = 1'-0"  
 USER NAME = pccs1