


T.R.	SECTION	COUNTY	TOTAL SHEETS	SHEET NO.
505B	06-10118-00-BR	JEFFERSON	18	6
STA. 12+50.00		TO STA. 13+75.00		
FED. ROAD DIST. NO.	ILLINOIS	CONTRACT NO. 99325		

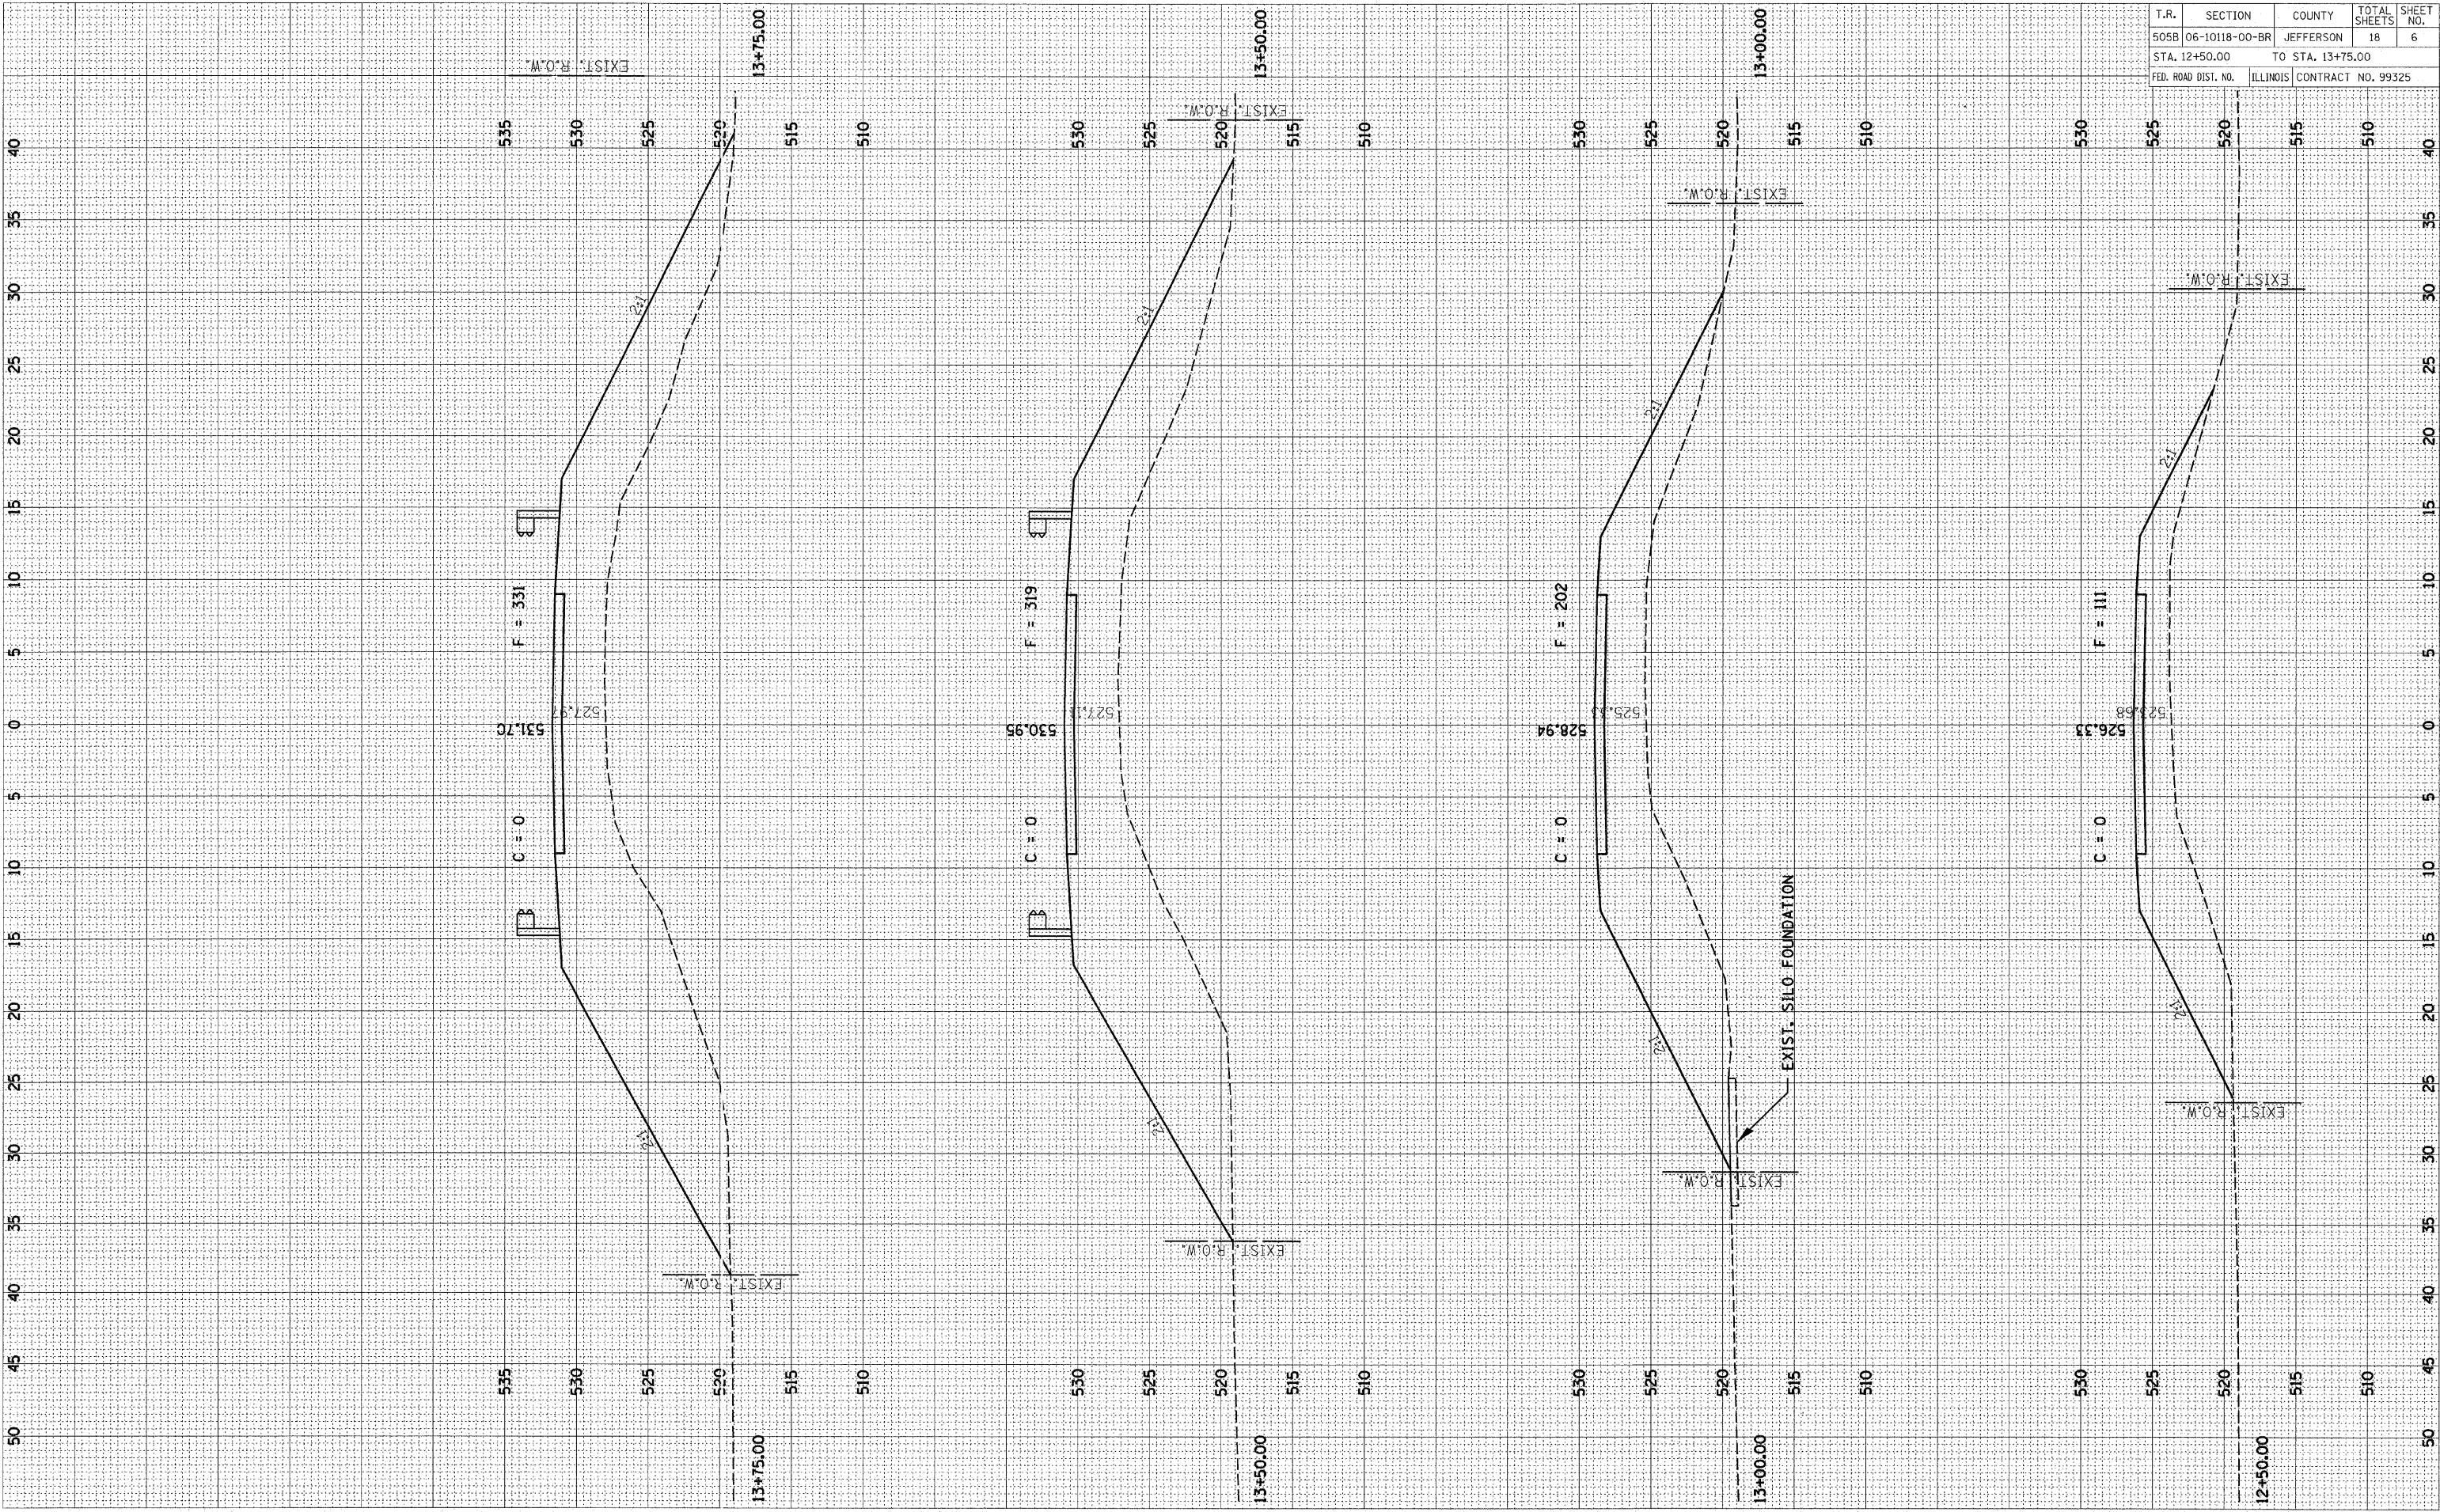

FINAL SURVEY	DATE
SURVEYED	BY
PLOTTED	
NOTE BOOK	
AREAS CHECKED	
NO.	

ORIGINAL SURVEY	DATE
SURVEYED	BY
PLOTTED	
NOTE BOOK	
AREAS CHECKED	
NO.	