

CONSTRUCTION PLANS

FOR


VANDALIA MUNICIPAL AIRPORT

VANDALIA, FAYETTE COUNTY, ILLINOIS

CONSTRUCT HANGAR ACCESS TAXIWAY


SCOPE OF WORK

THIS PROJECT CONSISTS OF CONSTRUCTING A HANGAR ACCESS TAXIWAY. ASSOCIATED WORK ITEMS SHALL CONSISTS OF UNCLASSIFIED EXCAVATION, INSTALLATION OF DRAINAGE, CRUSHED AGGREGATE BASE COURSE, BITUMINOUS PAVEMENT, SEEDING AND MULCHING.

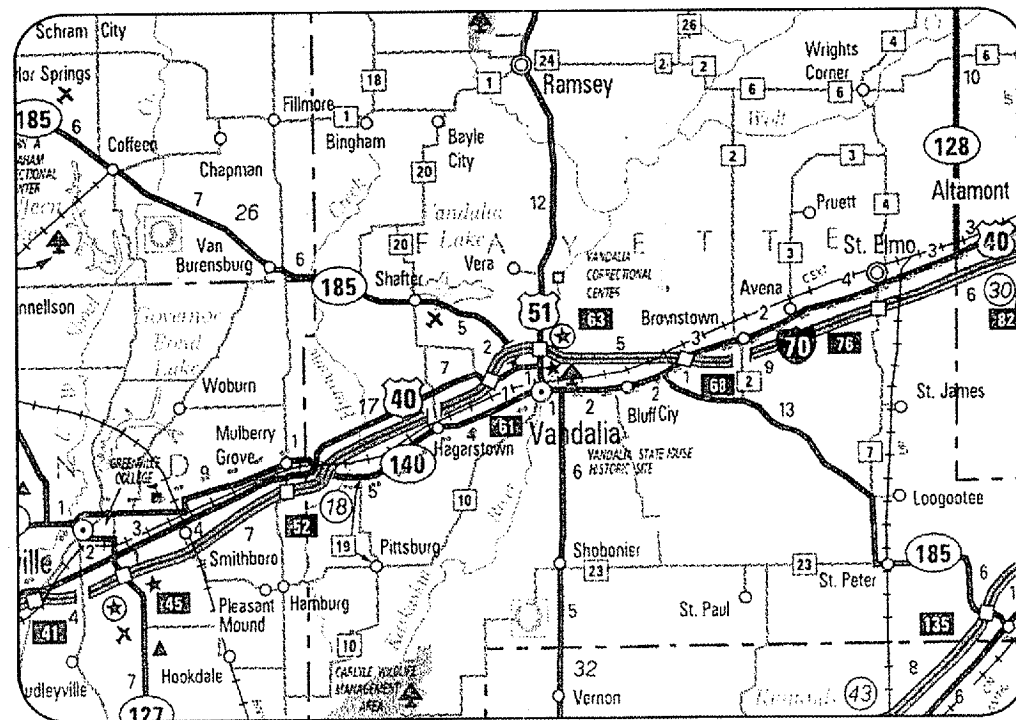

LOCATION


ILL. PROJ.: VLA-3724
A.I.P. PROJ.: 3-17-0102-B10
LATITUDE: 38° 59' 32"
LONGITUDE: 89° 09' 54"
ELEVATION: 538' M.S.L.
DATE: FEB. 1, 2008

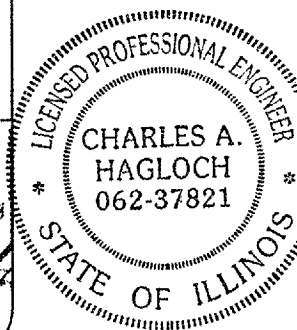

Hanson Professional Services Inc.
Submitted by: *Charles A. Hagloch* ENG'R
Date Submitted: APRIL 3, 2008
Lic. Exp. Date: Nov. 30, 2009

VANDALIA PARK DISTRICT

Approved: *MAR A. Miller* CHAIRMAN
Date: _____
Approved: *Margaret Blythe* SECRETARY
Date: _____

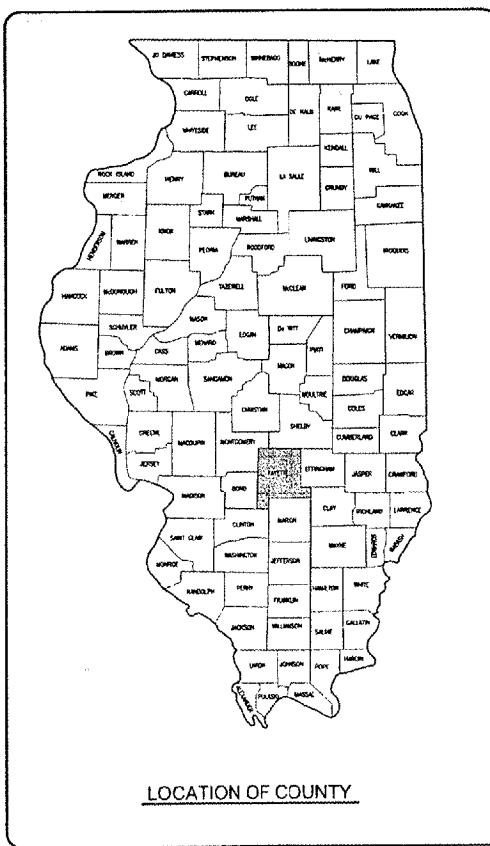

MAR 12, 2008 9:03 AM HAGLOO03B2
I:\AIRPORTS\VANDALIA\07A008B\CAD\SHEETS\R-001CVR.DWG - COVER

DATE	REVISION	VANDALIA MUNICIPAL AIRPORT VANDALIA, ILLINOIS					
ILL. PROJ.: VLA-3724 A.I.P. PROJ.: 3-17-0102-B10							
FILE PROJECT NO. 07A008B.DWG	FILE NAME: R-001CVR.DWG	SCALE: NOT TO SCALE	DATE: 12/3/07	LAYOUT: BAK 12/3/07	DRAWN: BAK 12/3/07	REVIEWED: CAH 01/11/08	
				Hanson Professional Services Inc. 1526 South Sixth Street Springfield, Illinois 62703-2886 Chicago Nationwide			
CONSTRUCT HANGAR ACCESS TAXIWAY				COVER SHEET			
1							
1 of 13 sheets							