


ELEVATION-LOCATION 4

SN: 006-0125
 STA. 152+94.23± (I-180 NB)
 LOOKING NORTH

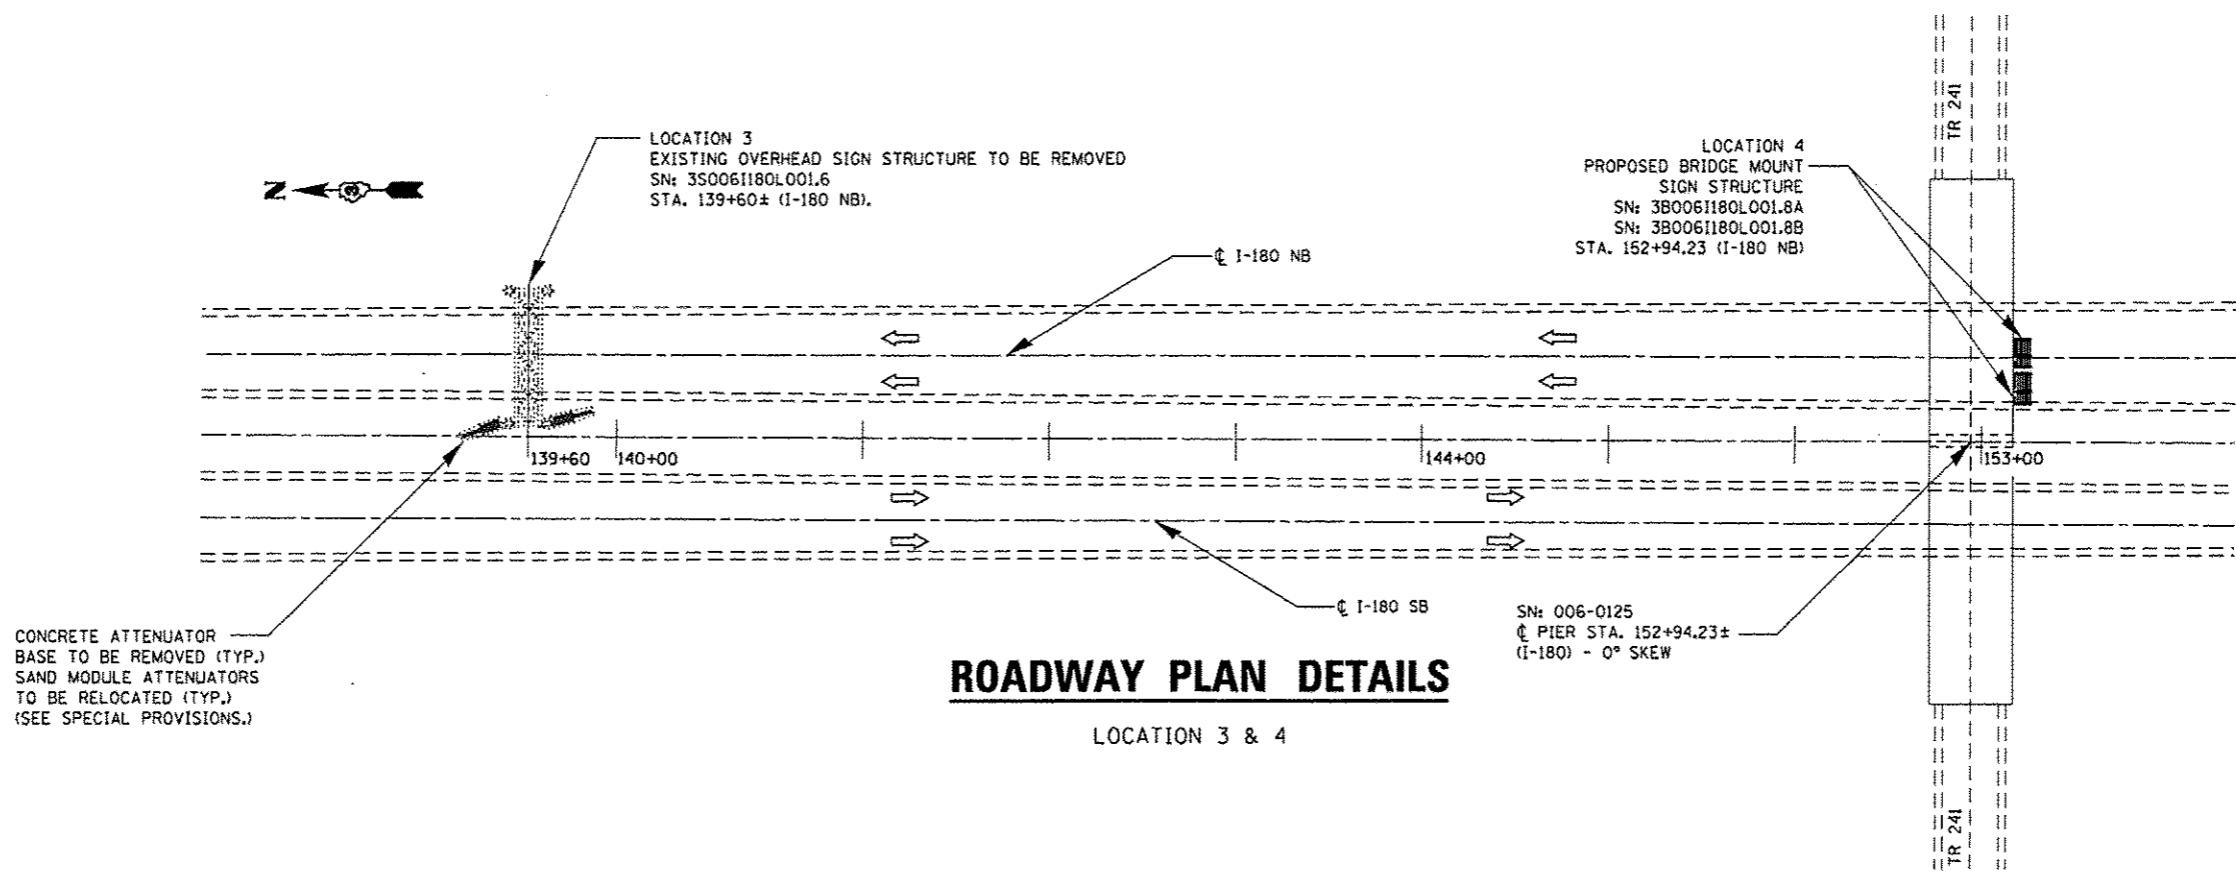

ROADWAY PLAN DETAILS

LOCATION 3 & 4

FILE NAME * c:\p\work\p\dot\patel\j\d036957B\0346	USER NAME * Patel\j	DESIGNED - YOGESH PATEL	REVISED -	STATE OF ILLINOIS DEPARTMENT OF TRANSPORTATION	GENERAL PLAN & ELEVATION LOCATION 3 & 4			F.A.I. RATE	SECTION	COUNTY	TOTAL SHEETS	SHEET NO.
	16-shr-details.dgn	DRAWN - YOGESH PATEL	REVISED -					180	D-3 OVD SIN STR REPL 14-50	BUREAU	24	8
	PLOT SCALE * 250000.0000 / 1 in.	CHECKED - RON WOODSHANK	REVISED -		SCALE:	SHEET NO. 1 OF 1 SHEETS	STA.	TO STA.	CONTRACT NO. 46316			
	PLOT DATE * 2/3/2014	DATE -	REVISED -		ILLINOIS FED. AID PROJECT							