


**ELEVATION-LOCATION 4
STAGE I CONST.**

SN: 006-0125
LOOKING NORTH

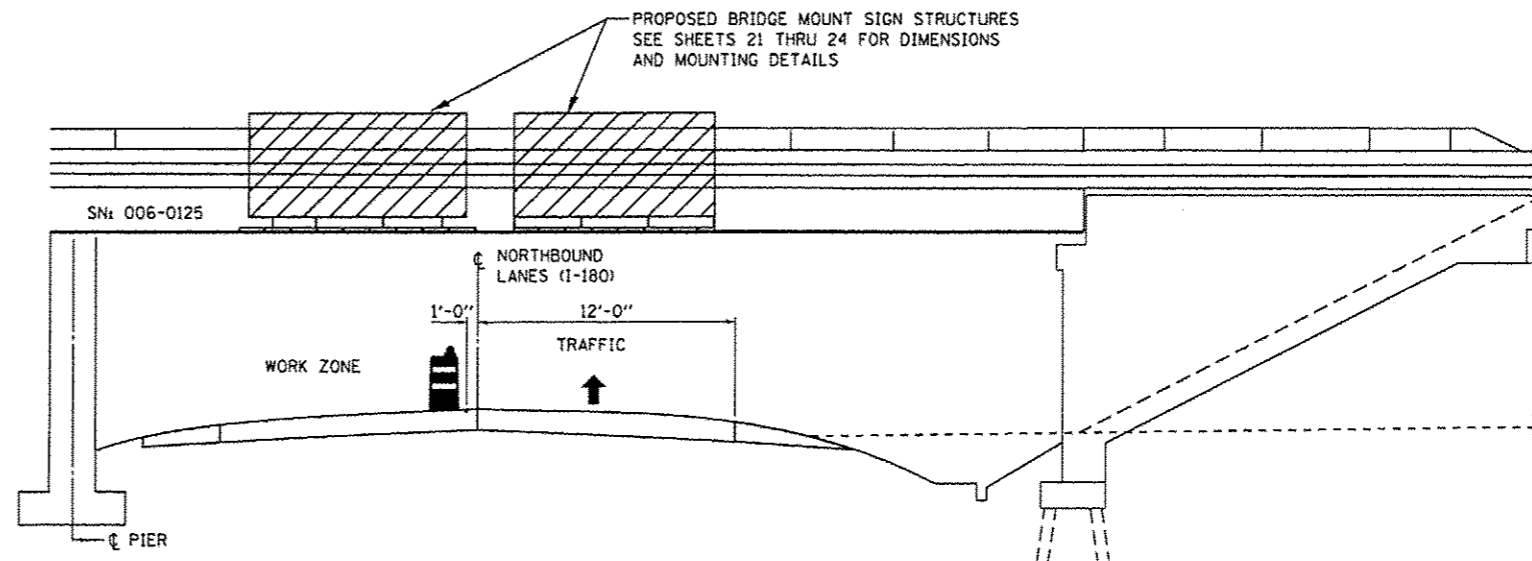

**ELEVATION-LOCATION 4
STAGE II CONST.**

SN: 006-0125
LOOKING NORTH

FILE NAME = c:\pwwork\pvidot\patel\j\00369570\034616-ehc-details.dgn	USER NAME = Patel,jj	DESIGNED - YOGESH PATEL	REVISED -	STATE OF ILLINOIS DEPARTMENT OF TRANSPORTATION	STAGES OF CONSTRUCTION LOCATION 3			F.A.I. RTE.	SECTION	COUNTY	TOTAL SHEETS	SHEET NO.
	PLOT SCALE = 250000.0000 1" = 100'	DRAWN - YOGESH PATEL	REVISED -					180	D-3 OVD SIN STR REPL 14-50	BUREAU	24	9
	PLOT DATE = 2/3/2014	CHECKED - RON WOODSHANK	REVISED -		DATE -	REVISED -	SCALE:	SHEET NO. 1 OF 1 SHEETS	STA.	TO STA.	CONTRACT NO. 46316 ILLINOIS FED. AID PROJECT	