
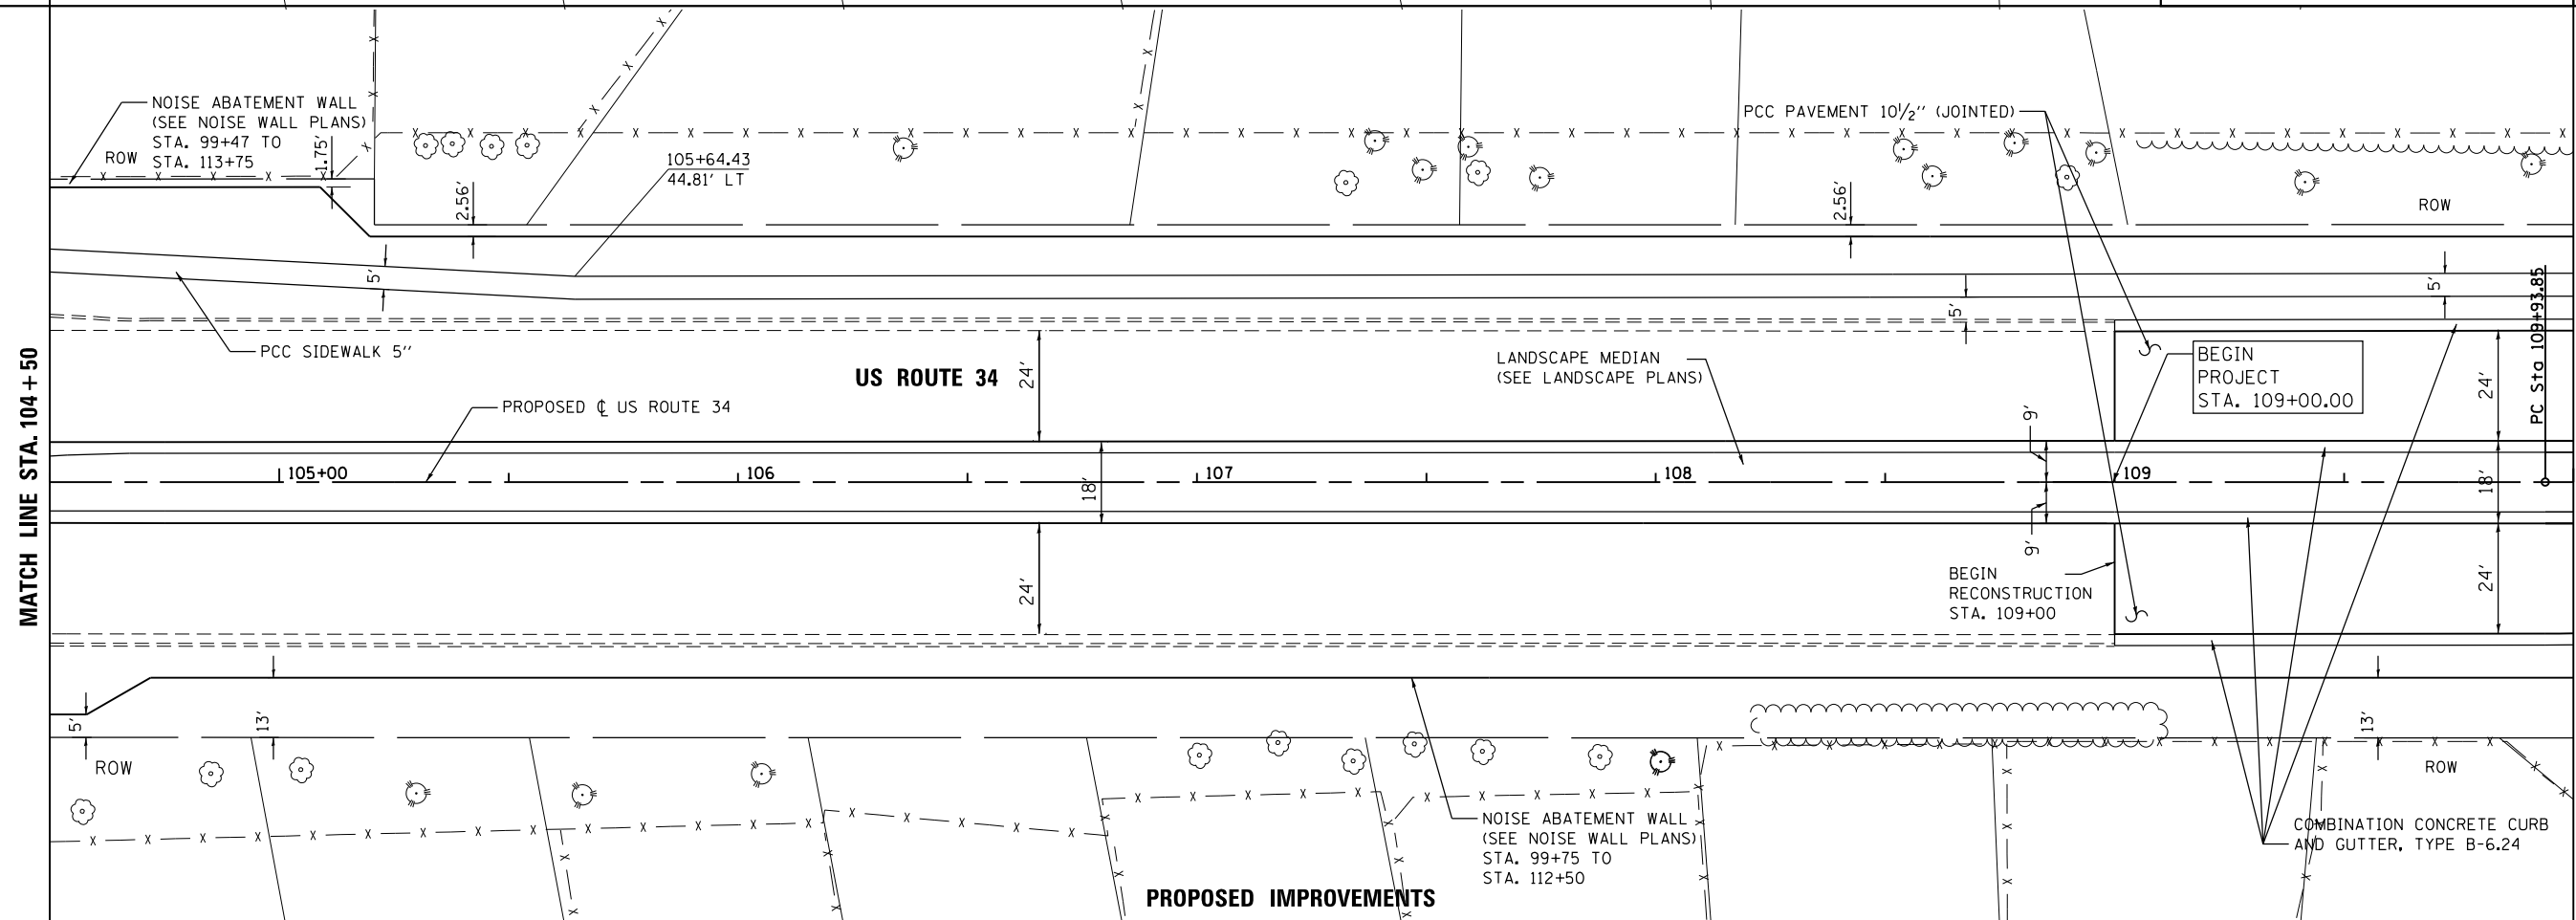


MATCH LINE STA. 104 + 50

MATCH LINE STA. 110 + 00

MATCH LINE STA. 104 + 50

MATCH LINE STA. 110 + 00

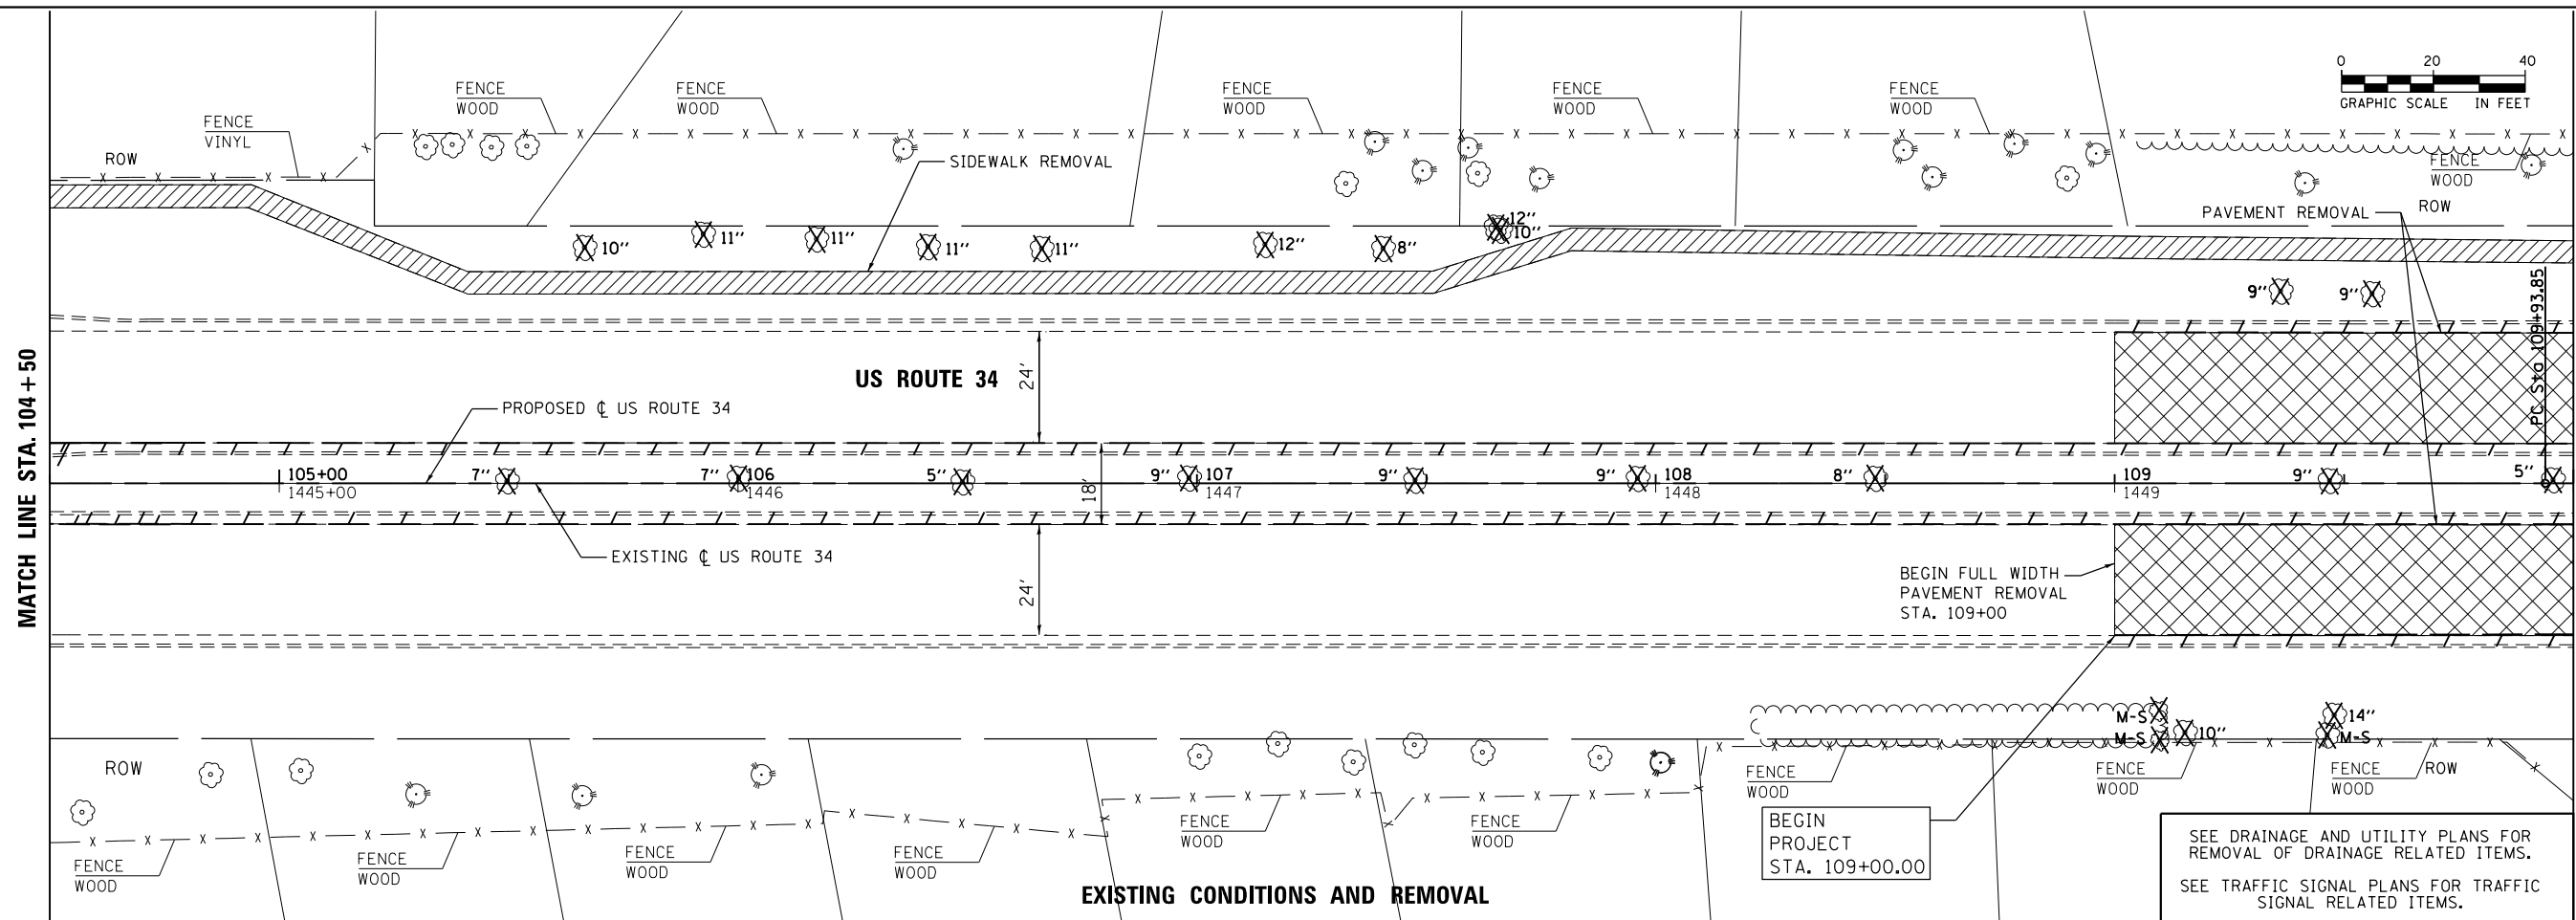

FILE NAME = Q:\100T\_25368367\_US\_34.ctb; CN: Ph2; Drawings; Roadway; Plan; Prof; I:\1616106; sht-Plan\_002.dgn



USER NAME = URS	DESIGNED - MB	REVISED -
	DRAWN - KJB	REVISED -
PLOT SCALE = 40.0000' / in.	CHECKED - SPF	REVISED -
PLOT DATE = 02/28/2014	DATE - 02/28/2014	REVISED -

STATE OF ILLINOIS  
DEPARTMENT OF TRANSPORTATION

ROADWAY PLAN  
US ROUTE 34

SCALE: 20 SHEET NO. 2 OF 8 SHEETS STA. 104+50 TO STA. 110+00

F.A.P. RTE.	SECTION	COUNTY	TOTAL SHEETS	SHEET NO.
311	652-A	DUPAGE	383	47
CONTRACT NO. 60R06				
FED. ROAD DIST. NO. 1 ILLINOIS FED. AID PROJECT				