
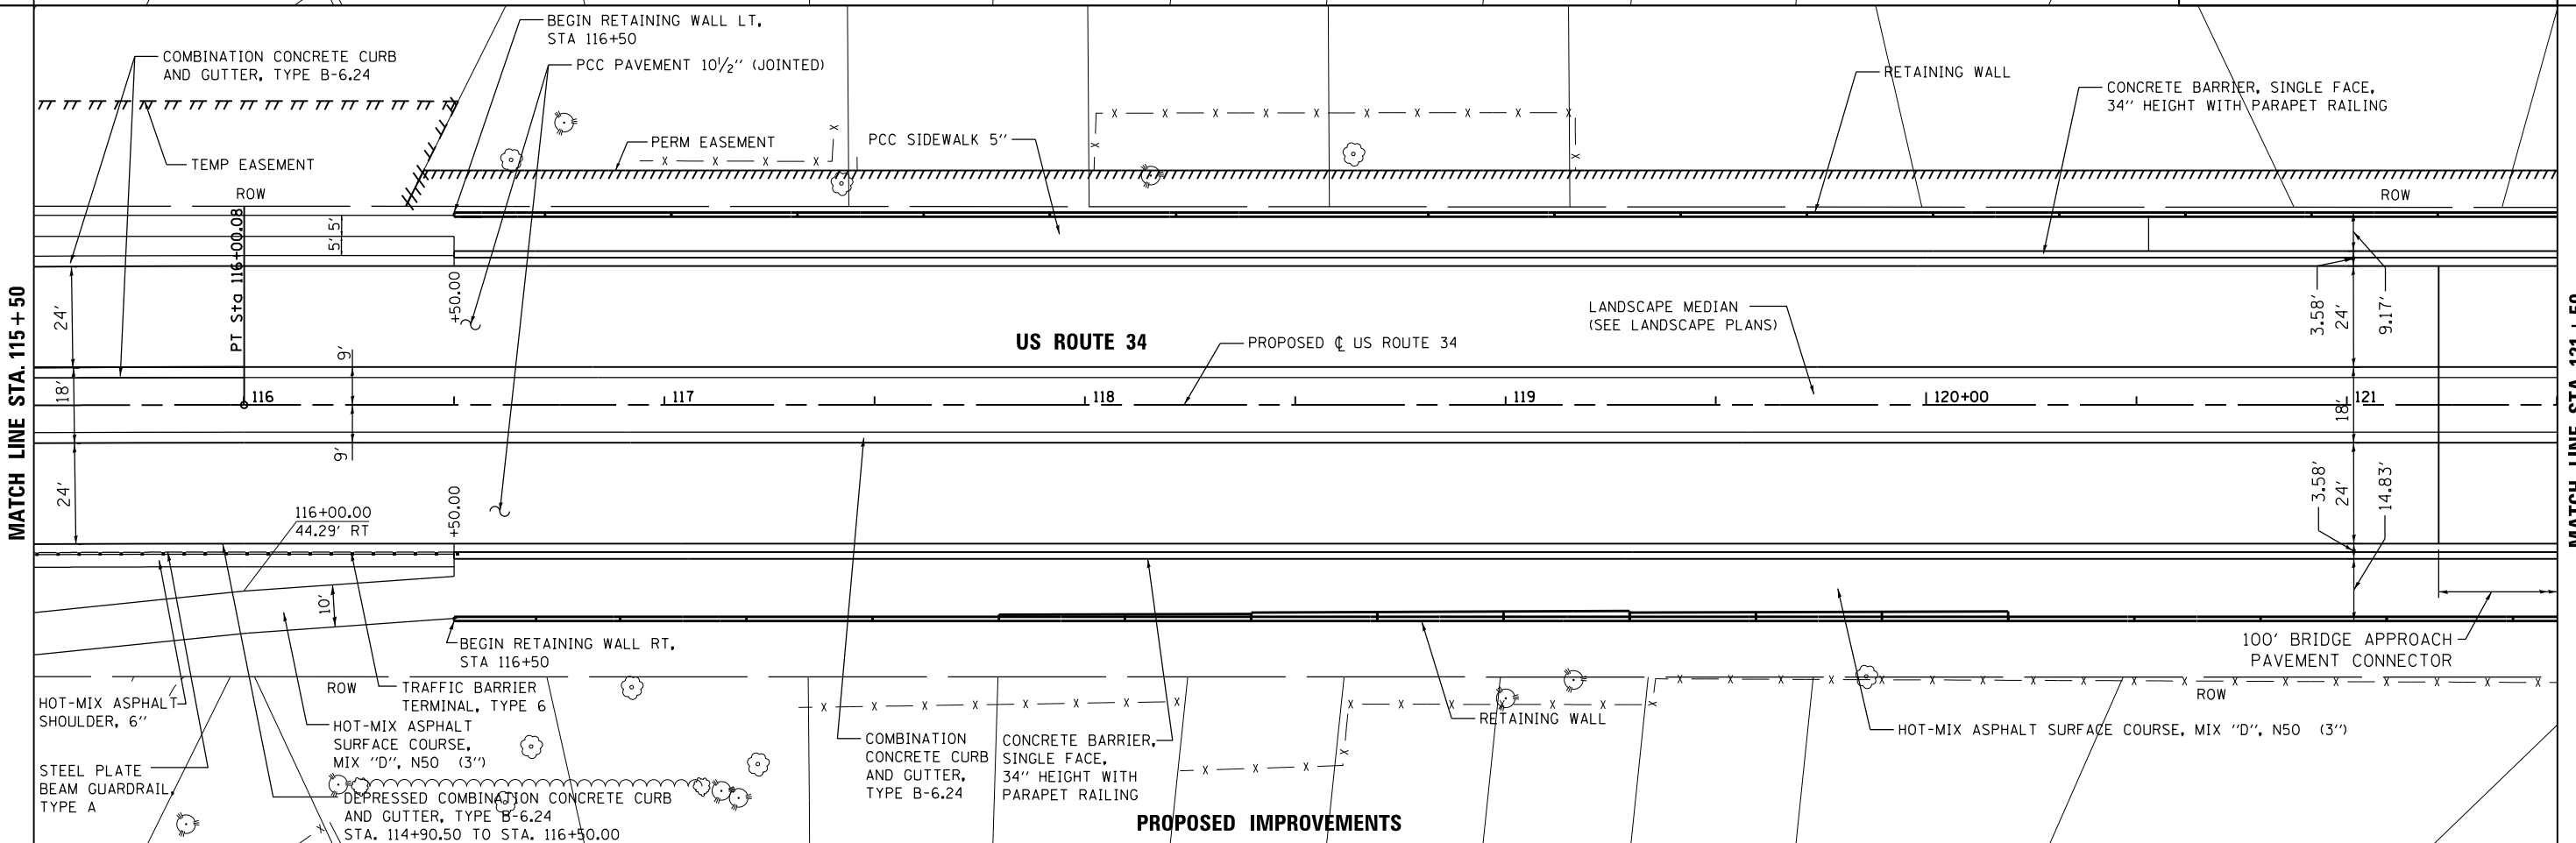


FILE NAME = Q:\1001\_25368367\_US\_34.ctb CN Ph2Drawings\Roadway\Plan&Profile\1616806c-sht-Plan\_004.dgn

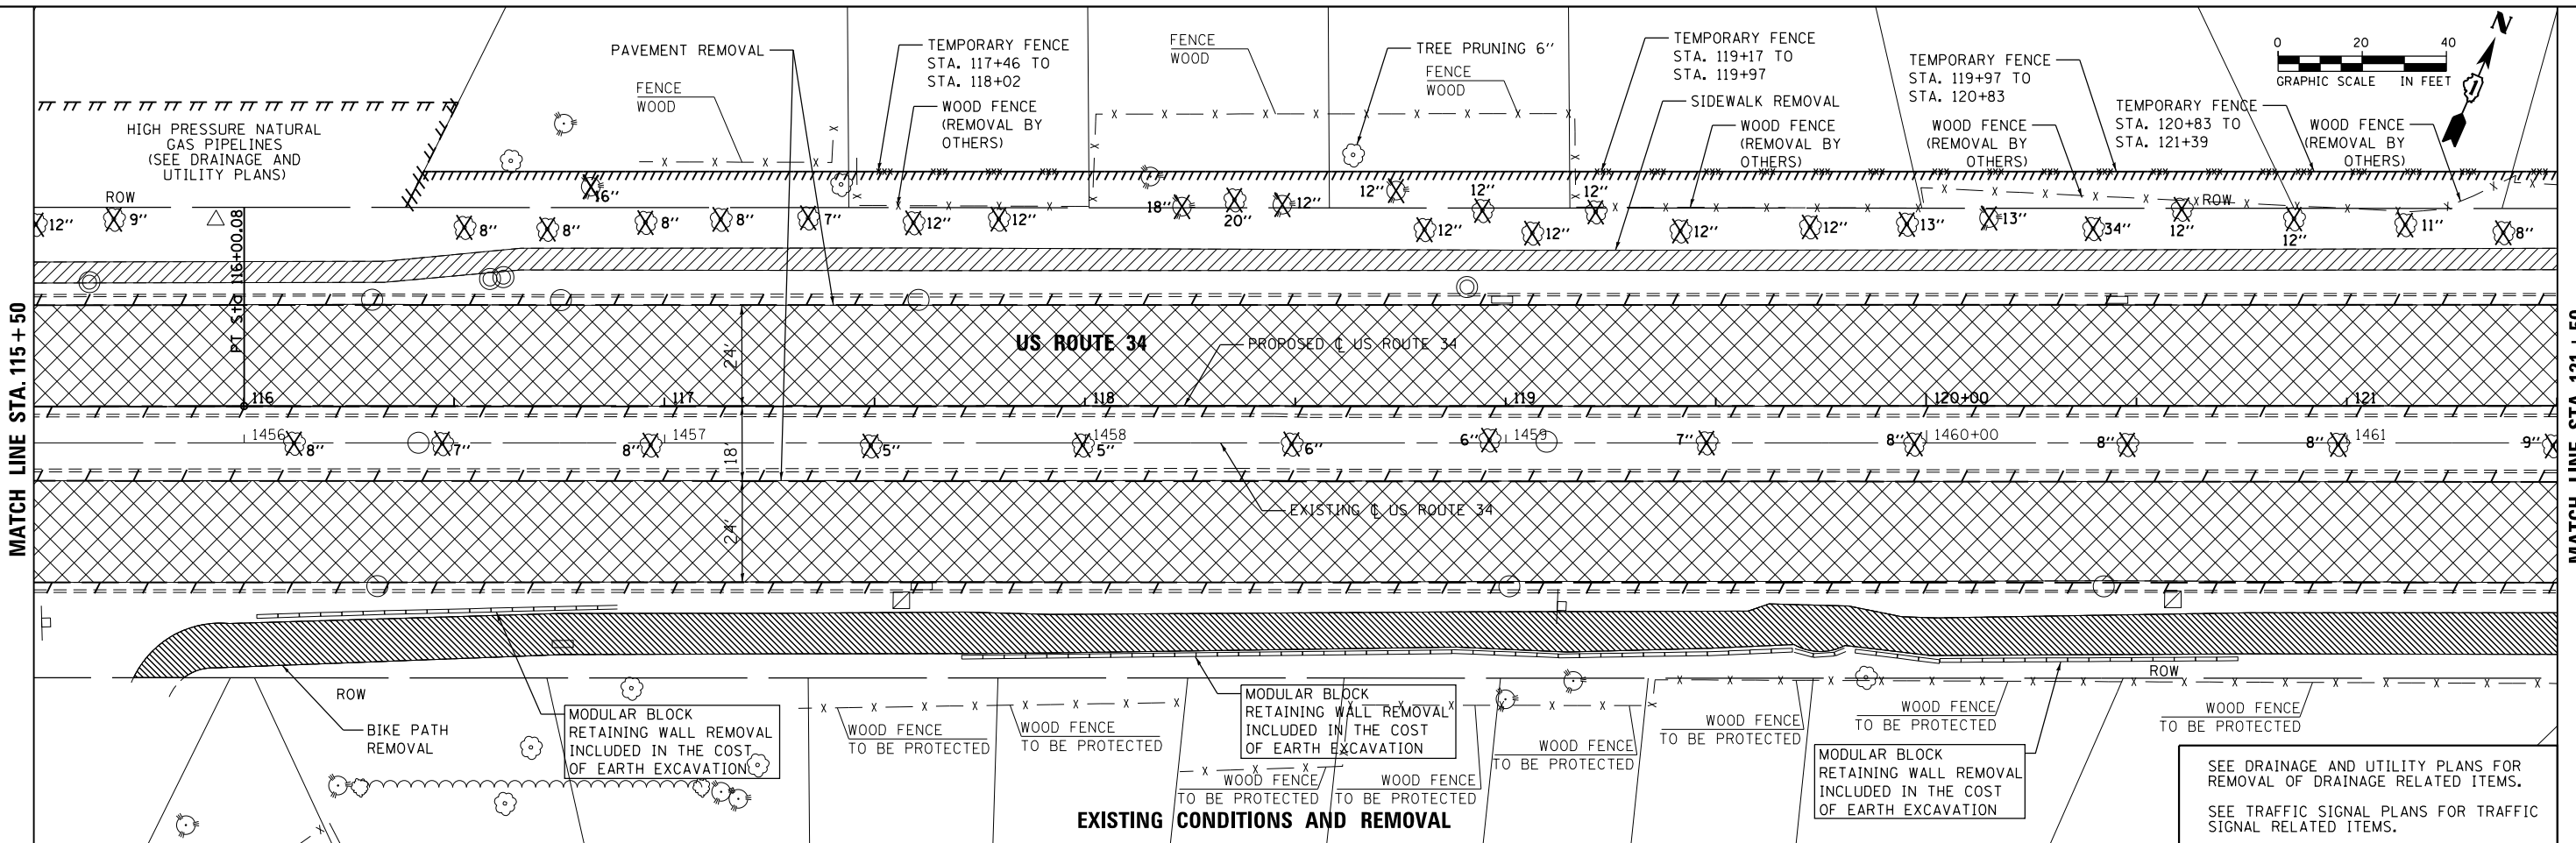

	USER NAME = URS	DESIGNED - MB	REVISED -	<b>STATE OF ILLINOIS</b> <b>DEPARTMENT OF TRANSPORTATION</b>	<b>ROADWAY PLAN</b> <b>US ROUTE 34</b>		F.A.P. RTE. 311	SECTION 652-A	COUNTY DUPAGE	TOTAL SHEETS 383	SHEET NO. 49				
	PLOT SCALE = 48.0000' / in.	CHECKED - SPF	REVISED -				SCALE: 20		SHEET NO. 4 OF 8 SHEETS		STA. 115+50 TO STA. 121+50		CONTRACT NO. 60R06		
	PLOT DATE = 02/28/2014	DATE - 02/28/2014	REVISED -				FED. ROAD DIST. NO. 1 ILLINOIS FED. AID PROJECT								