
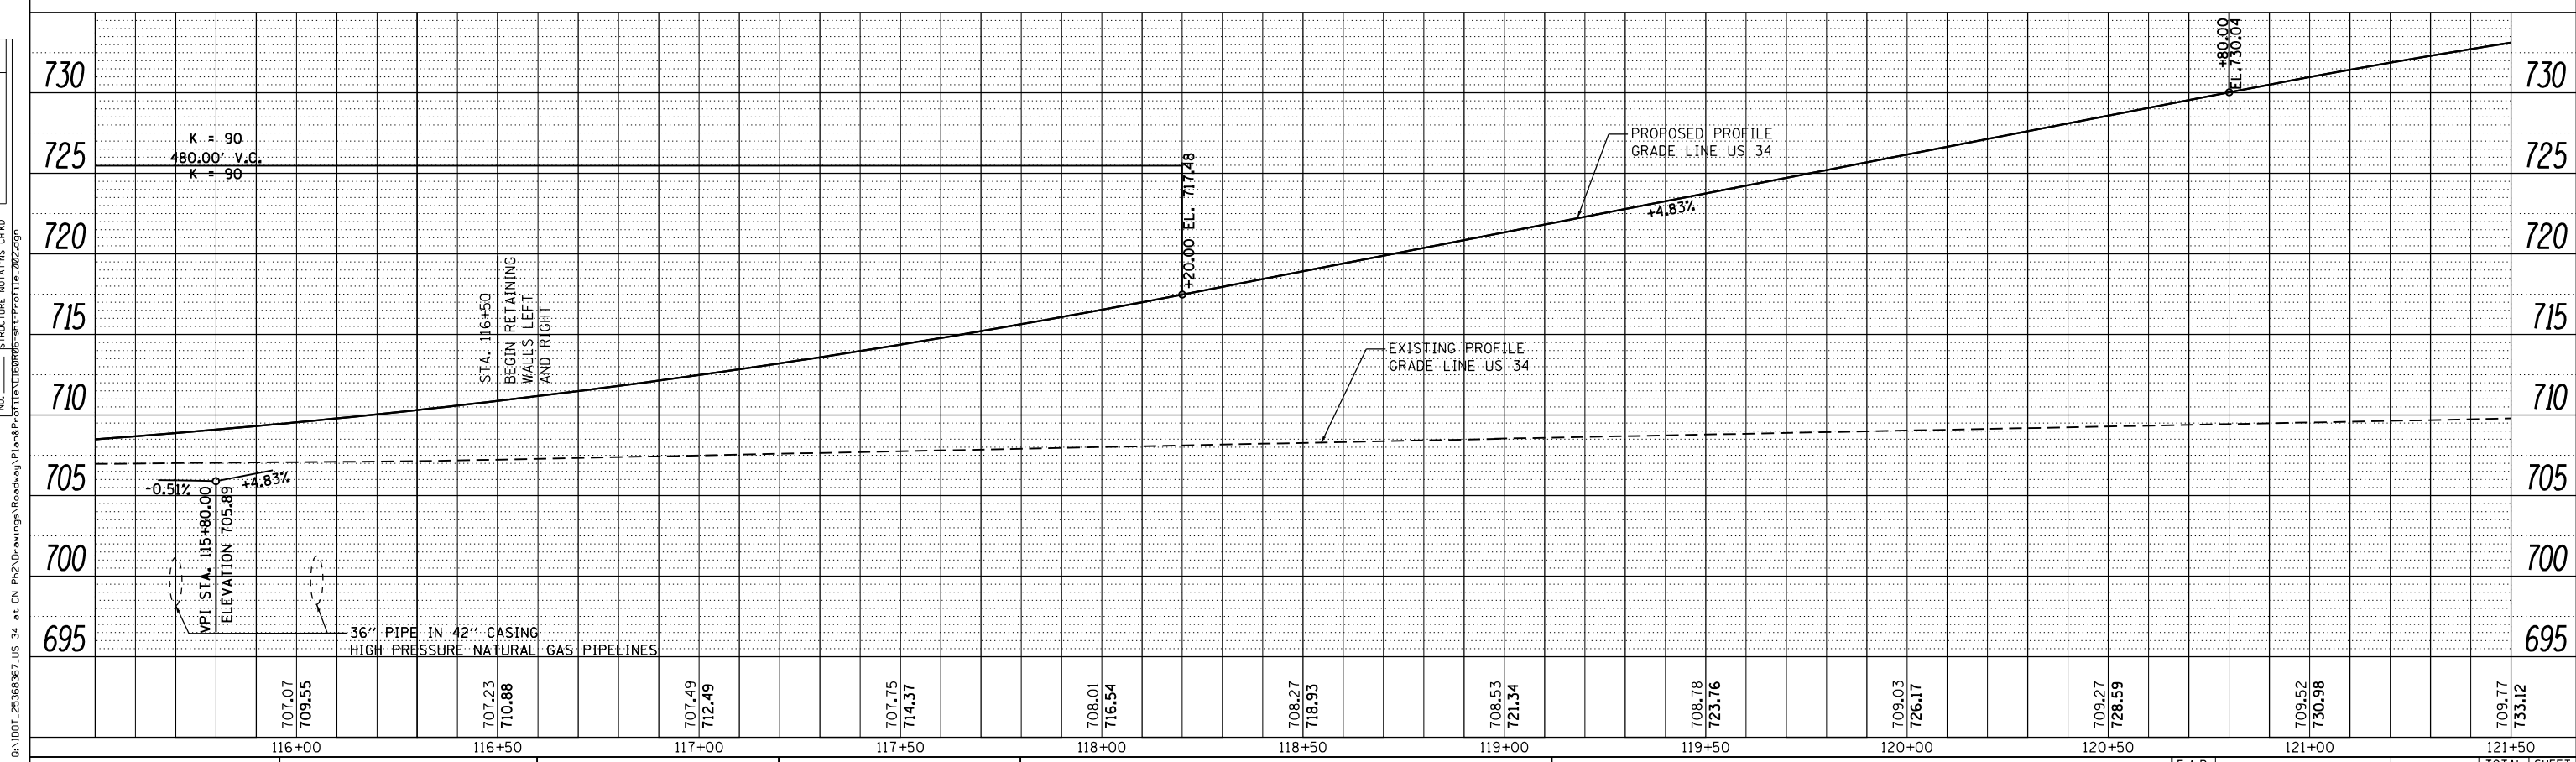


PLAN	SURVEYED	BY	DATE
	PLOTTED		
	GRADES CHECKED		
	STRUCTURE NOT AT THIS CHKO		
	NOTE BOOK NO.		
	CARD FILE NAME		

PROFILE	SURVEYED	BY	DATE
	PLOTTED		
	GRADES CHECKED		
	STRUCTURE NOT AT THIS CHKO		
	NOTE BOOK NO.		
	CARD FILE NAME		

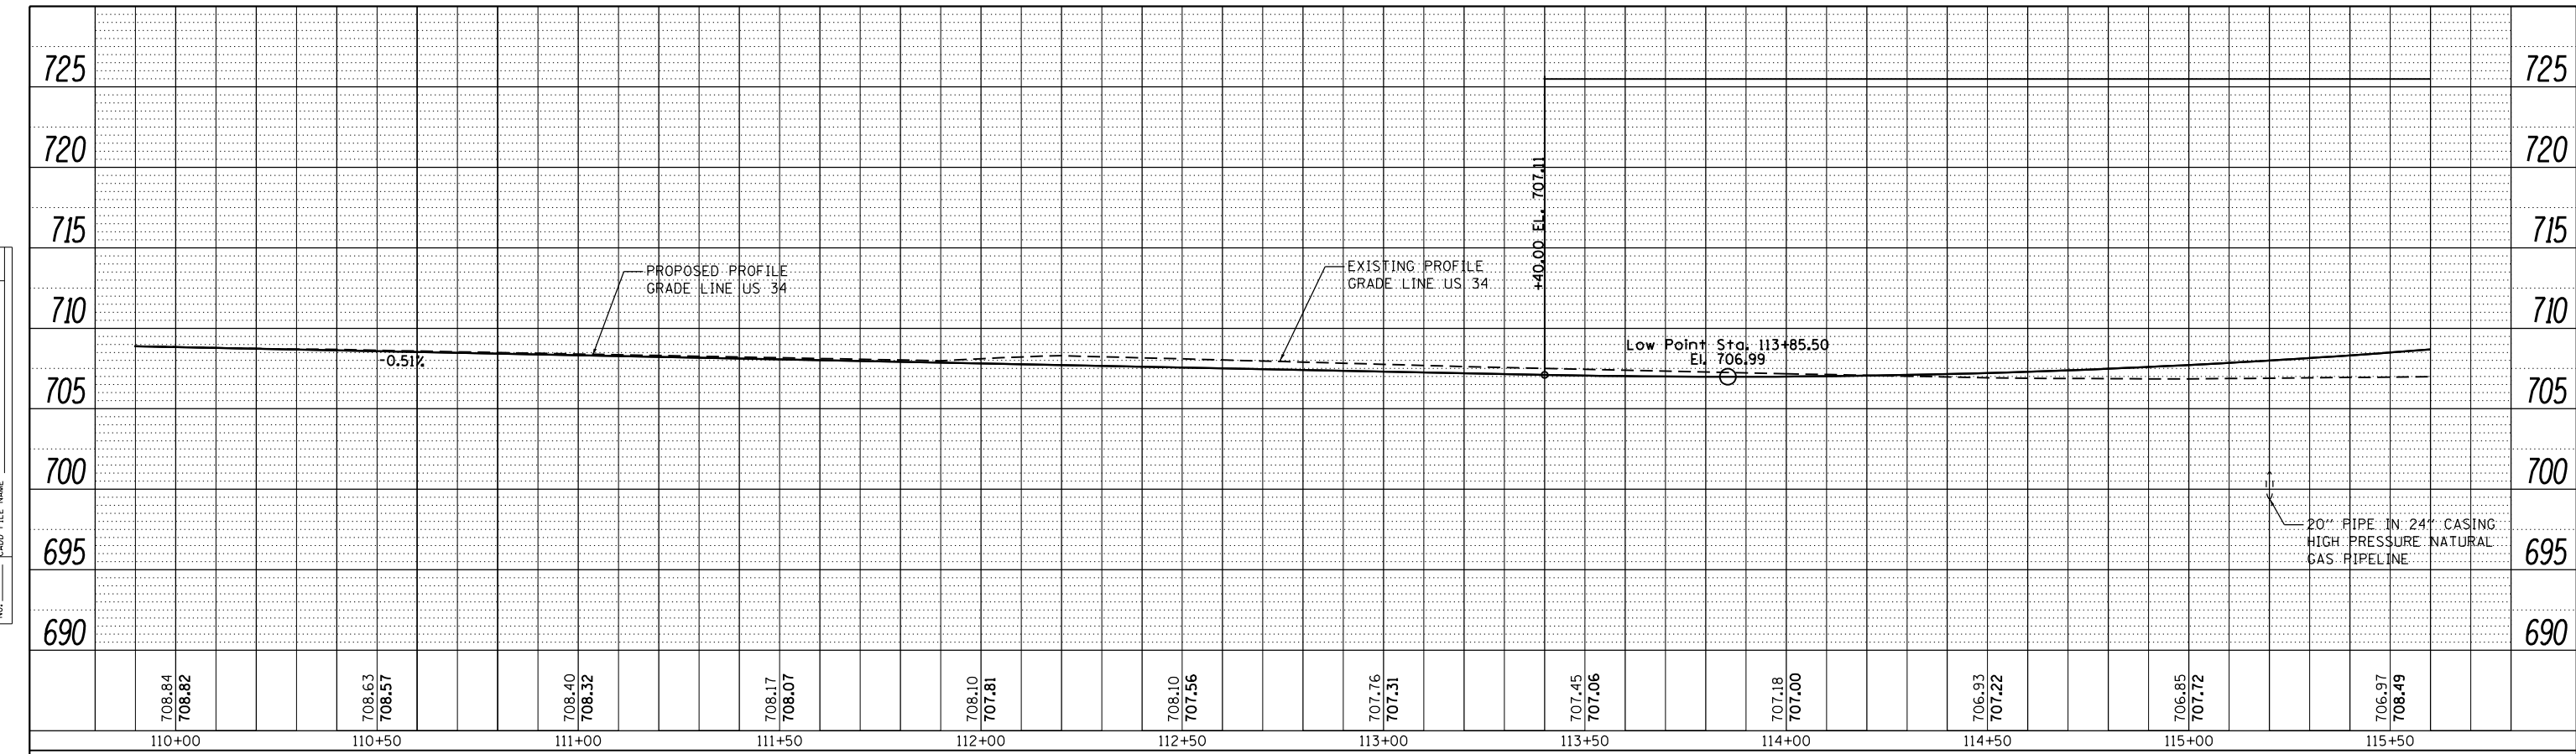

USER NAME = URS	DESIGNED - MB	REVISED -
DRAWN - KJB	REVISOR -	REVISOR -
CHECKED - SPF	REVISOR -	REVISOR -
DATE - 02/28/2014	REVISOR -	REVISOR -

**STATE OF ILLINOIS
DEPARTMENT OF TRANSPORTATION**

**ROADWAY PROFILE
US ROUTE 34**

SCALE: 20 SHEET NO. 2 OF 5 SHEETS STA. 110+00 TO STA. 121+50

F.A.P. RTE.	SECTION	COUNTY	TOTAL SHEETS	SHEET NO.
311	652-A	DUPAGE	383	55
CONTRACT NO. 60R06				
FED. ROAD DIST. NO. 1 ILLINOIS FED. AID PROJECT				

FILE NAME = Q:\11001_25368367_US_34.ctb; CN P:\2\Drawings\Roadway\Profile\11001_25368367.ctb; PLOT DATE: 02/28/2014