
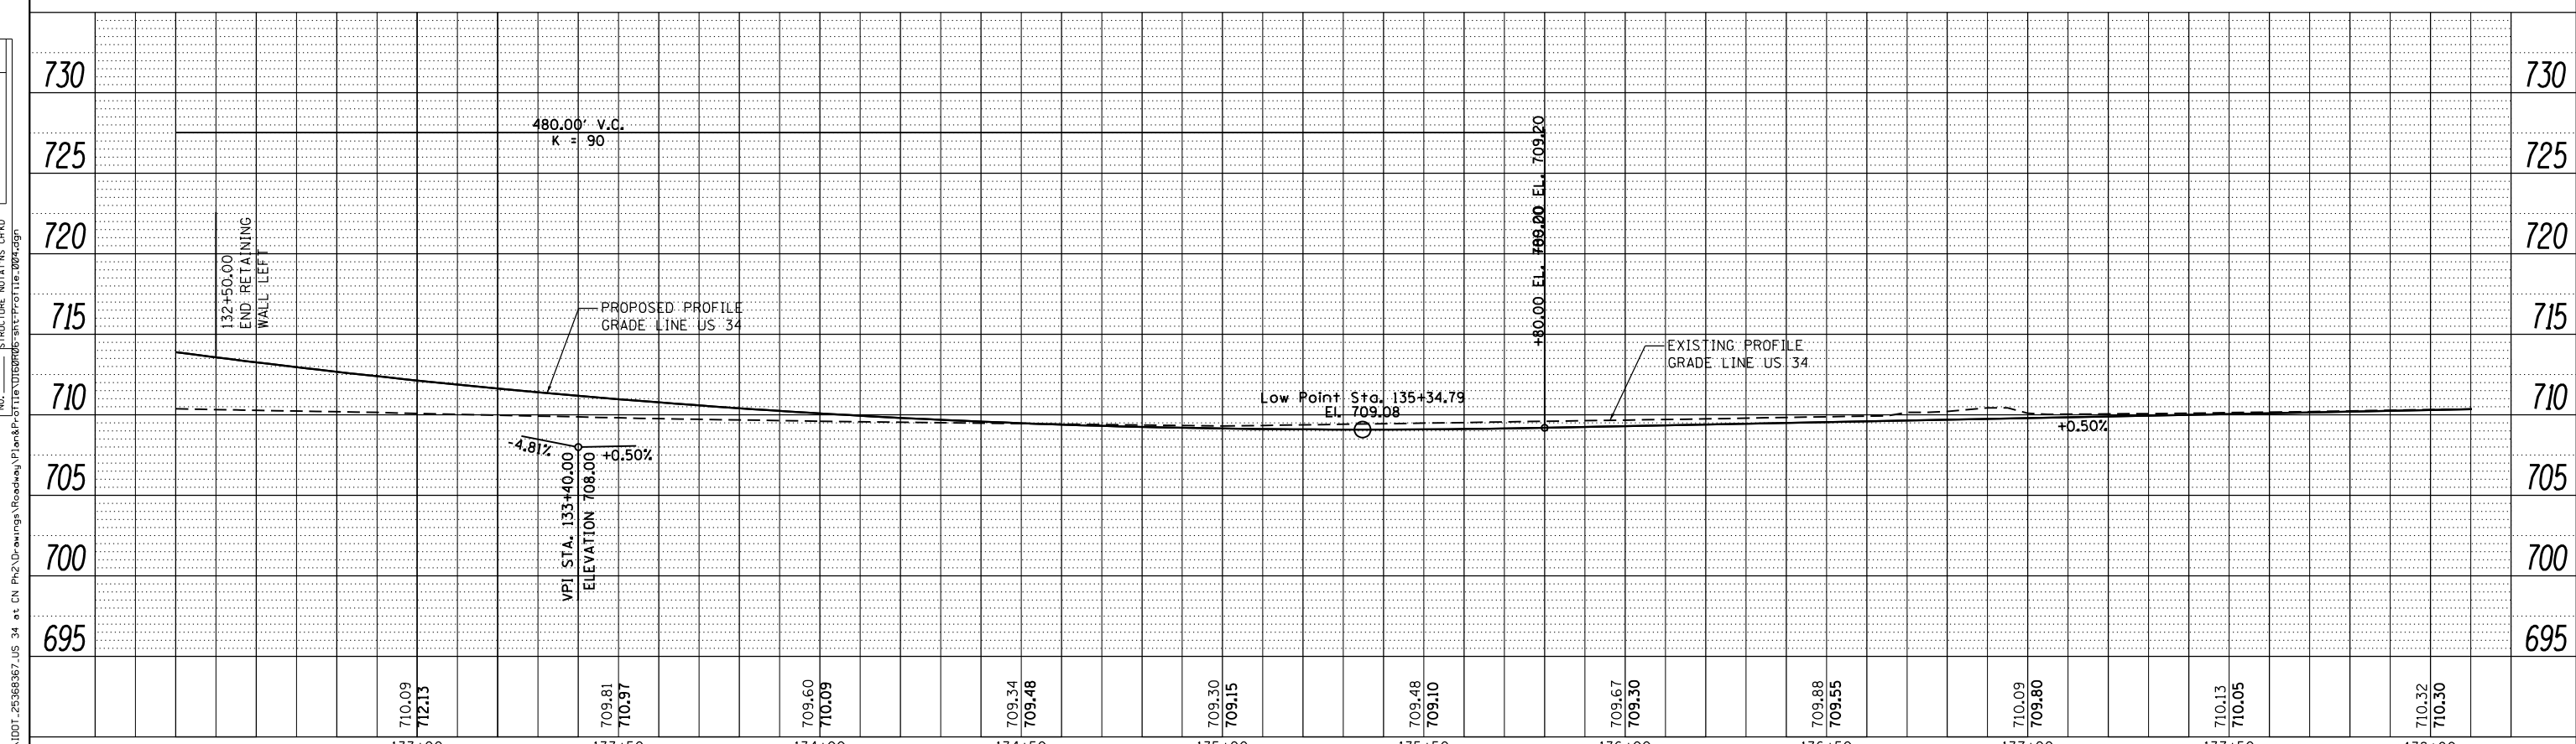


PLAN	SURVEYED	DATE
	PLOTTED	
	NOTE BOOK	
	NO.	
	CARD FILE NAME	

PROFILE	SURVEYED	DATE
	GRADES CHECKED	
	STRUCTURE NOT AT THIS CROSS	
	NO.	
	FILE NAME	

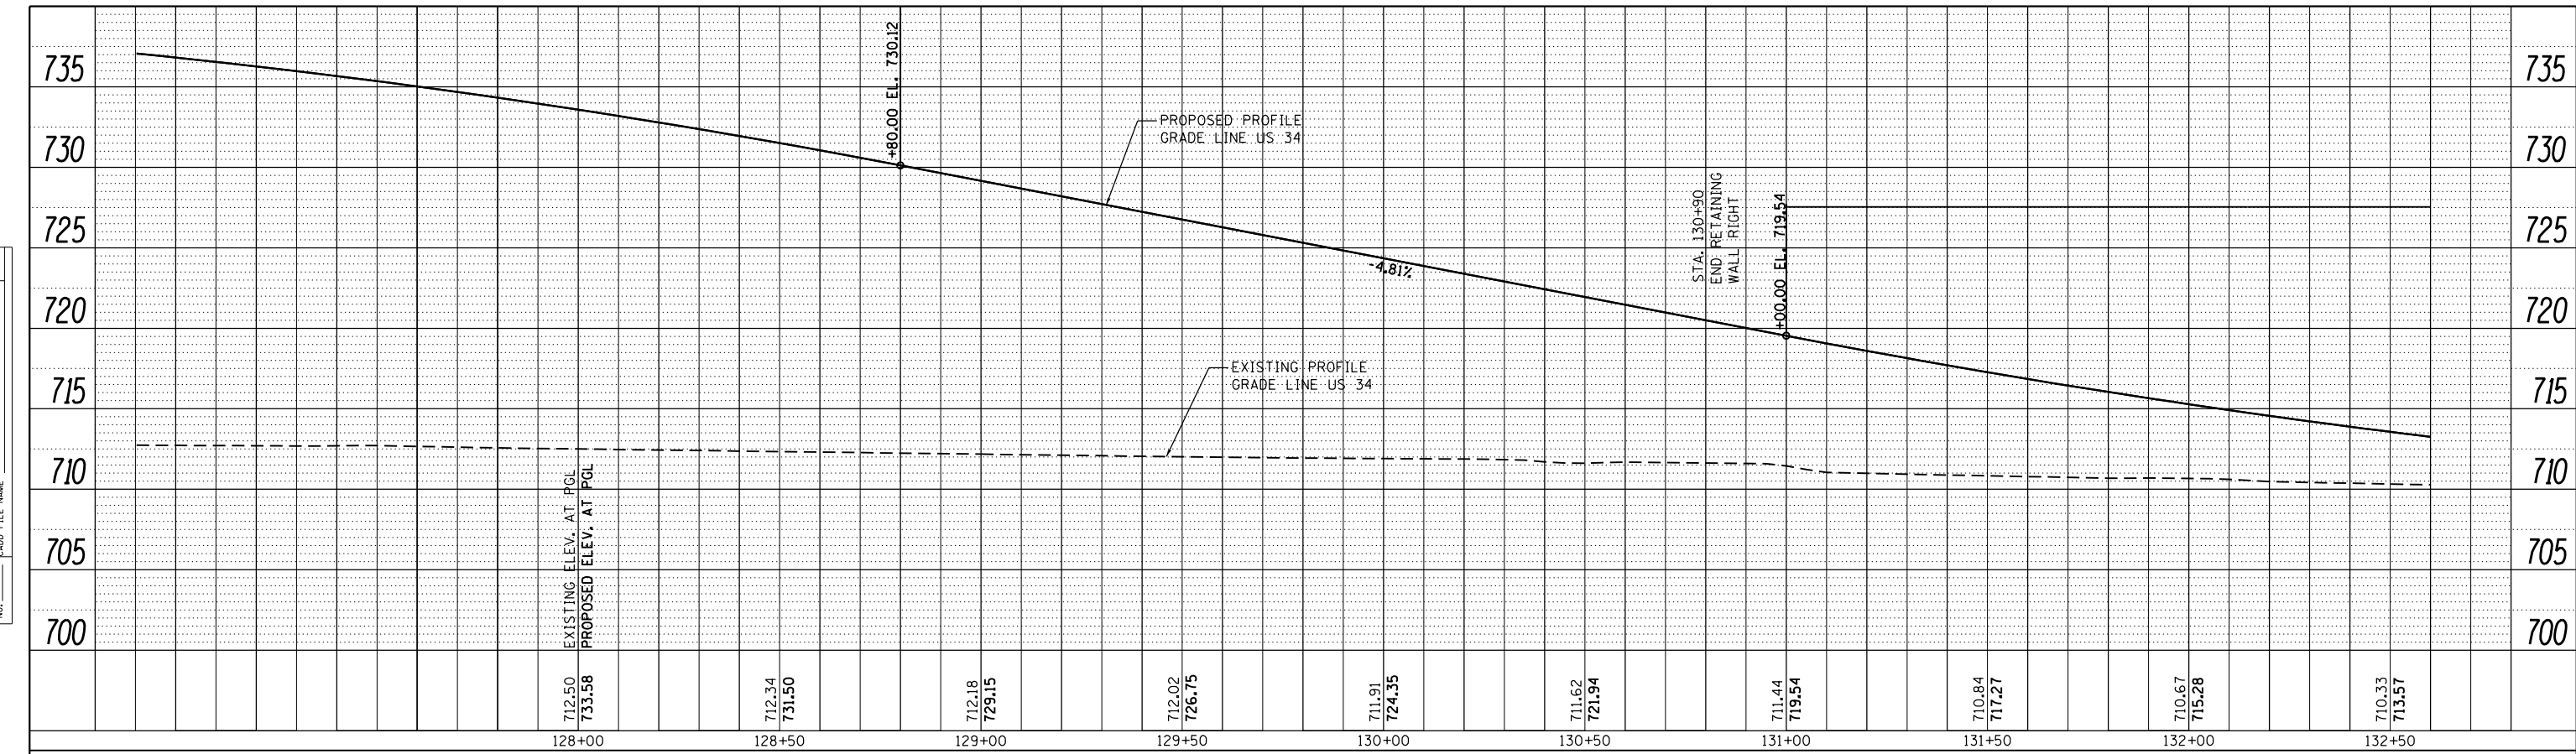

URS	USER NAME = URS	DESIGNED - MB	REVISED -	STATE OF ILLINOIS DEPARTMENT OF TRANSPORTATION	ROADWAY PROFILE US ROUTE 34		F.A.P. RTE. 311	SECTION 652-A	COUNTY	TOTAL SHEETS 383	SHEET NO. 57	
	PLOT SCALE = 40.0000' / in.	CHECKED - SPF	REVISED -		SCALE: 20	SHEET NO. 4 OF 5 SHEETS	STA. 127+00 TO STA. 138+00	CONTRACT NO. 60R06		FED. ROAD DIST. NO. 1 ILLINOIS FED. AID PROJECT		
	PLOT DATE = 02/28/2014	DATE - 02/28/2014	REVISED -									