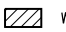
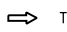

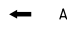

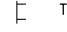

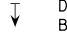

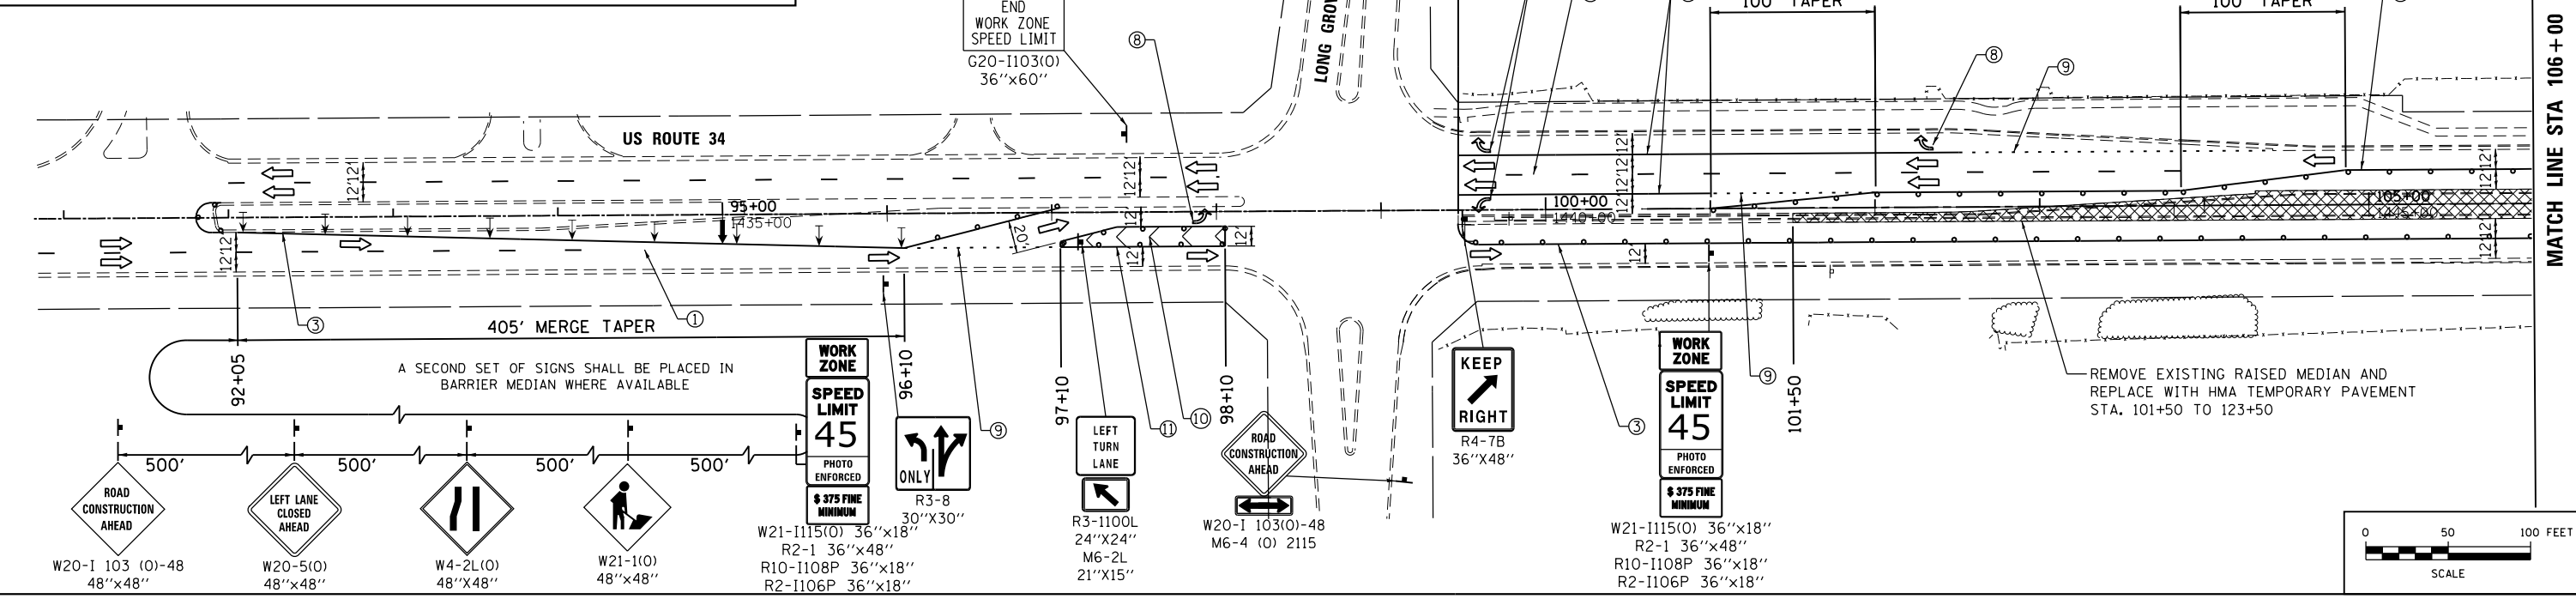
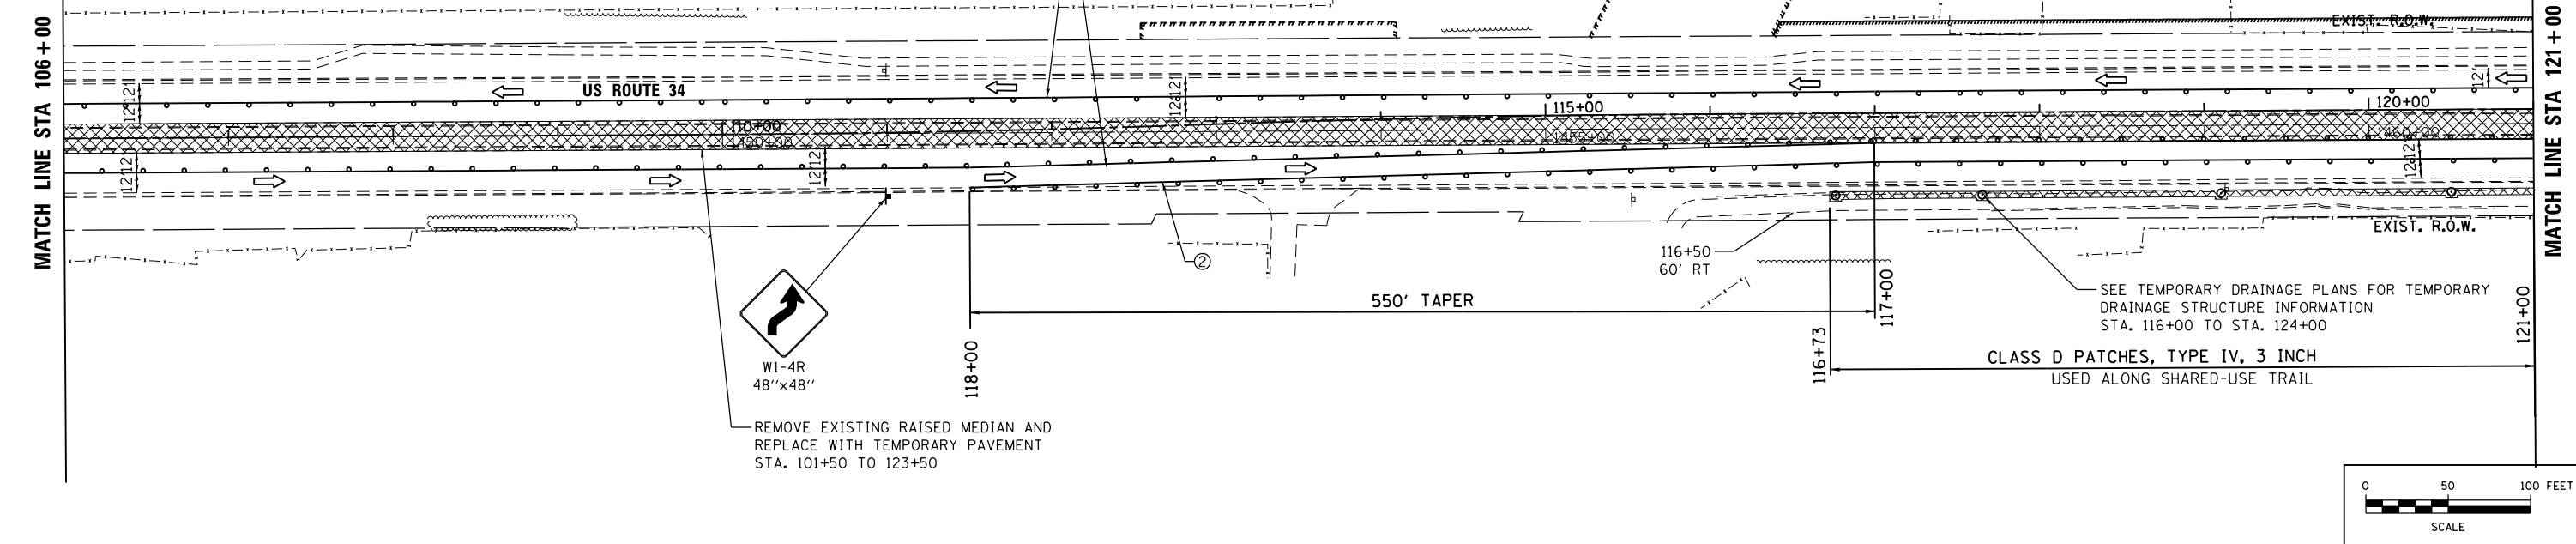


LEGEND:

	WORK AREA		TRAFFIC FLOW
	TEMPORARY PAVEMENT		ARROW BOARD
	IMPACT ATTENUATOR TEST LEVEL 3		TYPE III BARRICADE
	TEMPORARY CONCRETE BARRIER WITH TYPE C MARKERS		DIRECTIONAL INDICATOR BARRICADE AT 50' CENTERS
	TYPE II BARRICADES OR DRUMS WITH STEADY BURN MONODIRECTION LIGHT IN MULTILANE SECTIONS AND BIDIRECTIONAL LIGHT IN TWO WAY TWO LANE SECTIONS PLACED AT 50' CENTERS IN TANGENTS AND 20' CENTERS IN TAPERS		



- | | | |
|---|------------------------------------------------------------------------------------------------|------------------------------------------------------------|
| ① WET REFLECTIVE TEMPORARY TAPE TYPE III, 4" (DASH 10' WHITE 30' SKIP) | ⑥ WET REFLECTIVE TEMPORARY TAPE TYPE III, 12" (SOLID YELLOW) | ⑪ WET REFLECTIVE TEMPORARY TAPE TYPE III, 8" (SOLID WHITE) |
| ② WET REFLECTIVE TEMPORARY TAPE TYPE III, 4" (SOLID WHITE) | ⑦ WET REFLECTIVE TEMPORARY TAPE TYPE III, 24" (SOLID WHITE) | |
| ③ WET REFLECTIVE TEMPORARY TAPE TYPE III, 4" (SOLID YELLOW) | ⑧ WET REFLECTIVE TEMPORARY TAPE TYPE III, -LETTERS AND SYMBOLS | |
| ④ WET REFLECTIVE TEMPORARY TAPE TYPE III, 4" (SOLID DOUBLE YELLOW) WITH TEMPORARY RAISED PAVEMENT MARKERS YELLOW | ⑨ WET REFLECTIVE TEMPORARY TAPE TYPE III, 6" (WHITE 2' DASH - 6' SKIP) | |
| ⑤ WET REFLECTIVE TEMPORARY TAPE TYPE III, 6" (SOLID WHITE) | ⑩ WET REFLECTIVE TEMPORARY TAPE TYPE III, LINE-12" (SOLID WHITE CHEVRON SPACED AT 30' CENTERS) | |



	USER NAME = URS	DESIGNED - MB	REVISED -	STATE OF ILLINOIS DEPARTMENT OF TRANSPORTATION	STAGING AND TRAFFIC CONTROL PRE STAGE	F.A.P. RTE. 311	SECTION 652-A	COUNTY	TOTAL SHEETS 383	SHEET NO. 73
	PLOT SCALE = 100.0000' / in.	CHECKED - SPF	REVISED -			SCALE: 50	SHEET NO. 1 OF 2 SHEETS	STA. 106+00 TO STA. 121+00	CONTRACT NO. 60R06	
	PLOT DATE = 02/28/2014	DATE - 02/28/2014	REVISED -			FED. ROAD DIST. NO. 1 ILLINOIS FED. AID PROJECT				

FILE NAME = Q:\1001_25368367_US_34.ctb; P:\2\Drawings\Roadway\DOT\DI6806-Sh+Staging-PreStage.dgn