
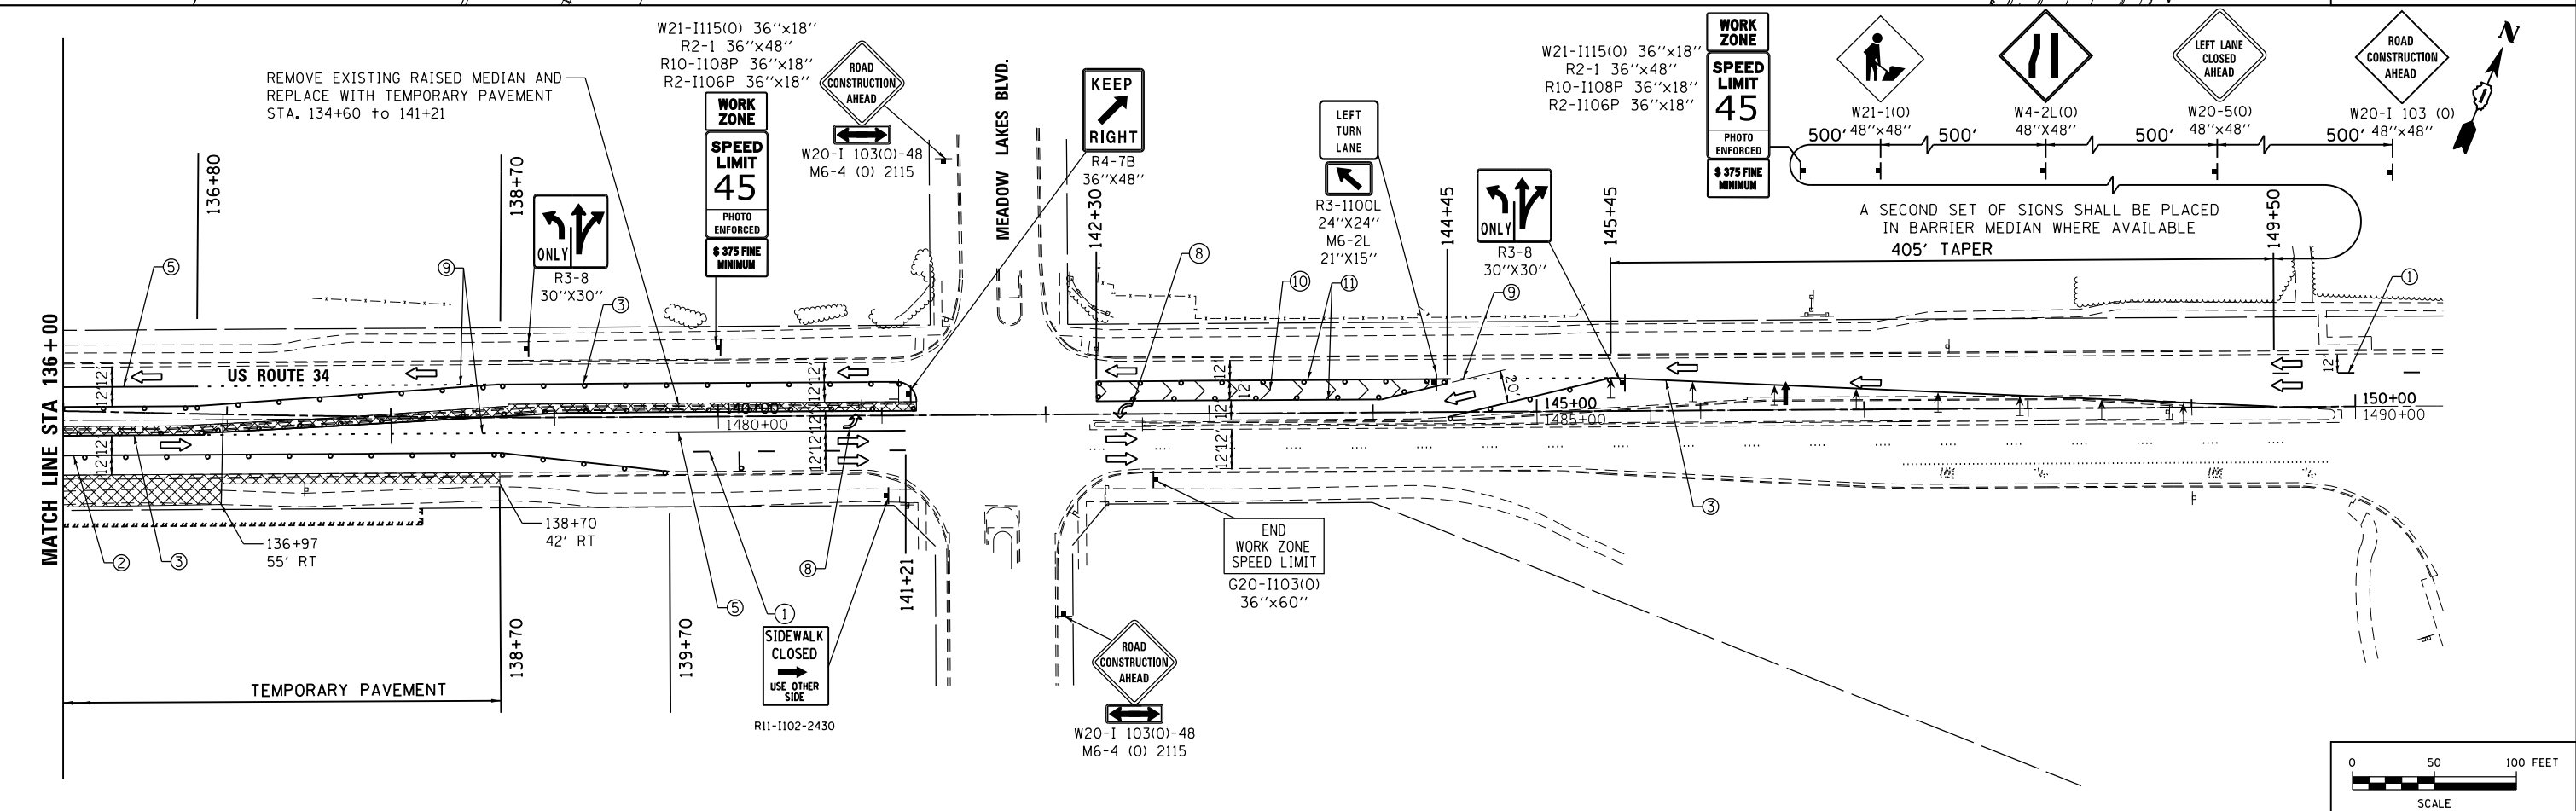


LEGEND:

- WORK AREA
- TEMPORARY PAVEMENT
- IMPACT ATTENUATOR TEST LEVEL 3
- TEMPORARY CONCRETE BARRIER WITH TYPE C MARKERS
- TYPE II BARRICADES OR DRUMS WITH STEADY BURN MONODIRECTION LIGHT IN MULTILANE SECTIONS AND BIDIRECTIONAL LIGHT IN TWO WAY TWO LANE SECTIONS PLACED AT 50' CENTERS IN TANGENTS AND 20' CENTERS IN TAPERS
- TRAFFIC FLOW
- ARROW BOARD
- TYPE III BARRICADE
- DIRECTIONAL INDICATOR BARRICADE AT 50' CENTERS

- ① WET REFLECTIVE TEMPORARY TAPE TYPE III, 4" (DASH 10' WHITE 30" SKIP)
- ② WET REFLECTIVE TEMPORARY TAPE TYPE III, 4" (SOLID WHITE)
- ③ WET REFLECTIVE TEMPORARY TAPE TYPE III, 4" (SOLID YELLOW)
- ④ WET REFLECTIVE TEMPORARY TAPE TYPE III, 4" (SOLID DOUBLE YELLOW) WITH TEMPORARY RAISED PAVEMENT MARKERS YELLOW
- ⑤ WET REFLECTIVE TEMPORARY TAPE TYPE III, 6" (SOLID WHITE)
- ⑥ WET REFLECTIVE TEMPORARY TAPE TYPE III, 12" (SOLID YELLOW)
- ⑦ WET REFLECTIVE TEMPORARY TAPE TYPE III, 24" (SOLID WHITE)
- ⑧ WET REFLECTIVE TEMPORARY TAPE TYPE III, -LETTERS AND SYMBOLS
- ⑨ WET REFLECTIVE TEMPORARY TAPE TYPE III, 6" (WHITE 2' DASH - 6' SKIP)
- ⑩ WET REFLECTIVE TEMPORARY TAPE TYPE III, LINE-12" (SOLID WHITE CHEVRON SPACED AT 30' CENTERS)
- ⑪ WET REFLECTIVE TEMPORARY TAPE TYPE III, 8" (SOLID WHITE)

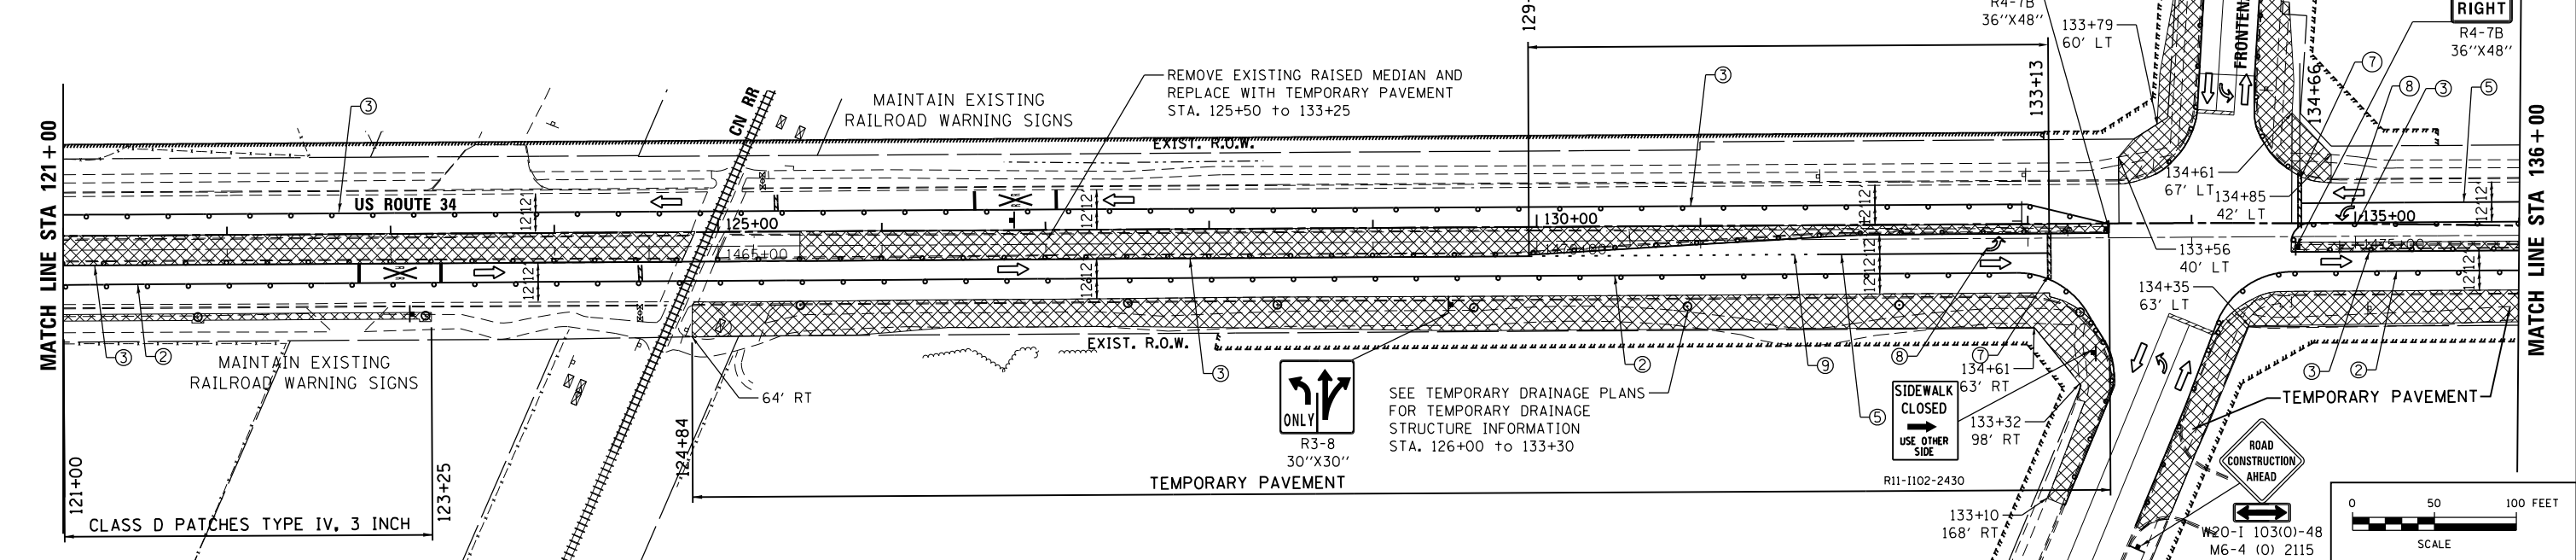

FILE NAME = Q:\1001_25368367_US_34.ctb; P:\2\Drawings\Roadway\W01\DI60R06-Sh+Staging - PreStage - 2.dgn



USER NAME = URS	DESIGNED - MB	REVISED -
	DRAWN - KJB	REVISED -
PLOT SCALE = 100.0000' / in.	CHECKED - SPF	REVISED -
PLOT DATE = 02/28/2014	DATE - 02/28/2014	REVISED -

**STATE OF ILLINOIS
DEPARTMENT OF TRANSPORTATION**

**STAGING AND TRAFFIC CONTROL
PRE STAGE**

SCALE: 50 SHEET NO. 2 OF 2 SHEETS STA. 121+00 TO STA. 148+32

F.A.P. RTE.	SECTION	COUNTY	TOTAL SHEETS	SHEET NO.
311	652-A	DUPAGE	383	74
CONTRACT NO. 60R06				
FED. ROAD DIST. NO. 1 ILLINOIS FED. AID PROJECT				