



LEGEND:

	WORK AREA		TRAFFIC FLOW
	TEMPORARY PAVEMENT		ARROW BOARD
	IMPACT ATTENUATOR TEST LEVEL 3		TYPE III BARRICADE
	TEMPORARY CONCRETE BARRIER WITH TYPE C MARKERS		DIRECTIONAL INDICATOR BARRICADE AT 50' CENTERS
	TYPE II BARRICADES OR DRUMS WITH STEADY BURN MONODIRECTION LIGHT IN MULTILANE SECTIONS AND BIDIRECTIONAL LIGHT IN TWO WAY TWO LANE SECTIONS PLACED AT 50' CENTERS IN TANGENTS AND 20' CENTERS IN TAPERS		

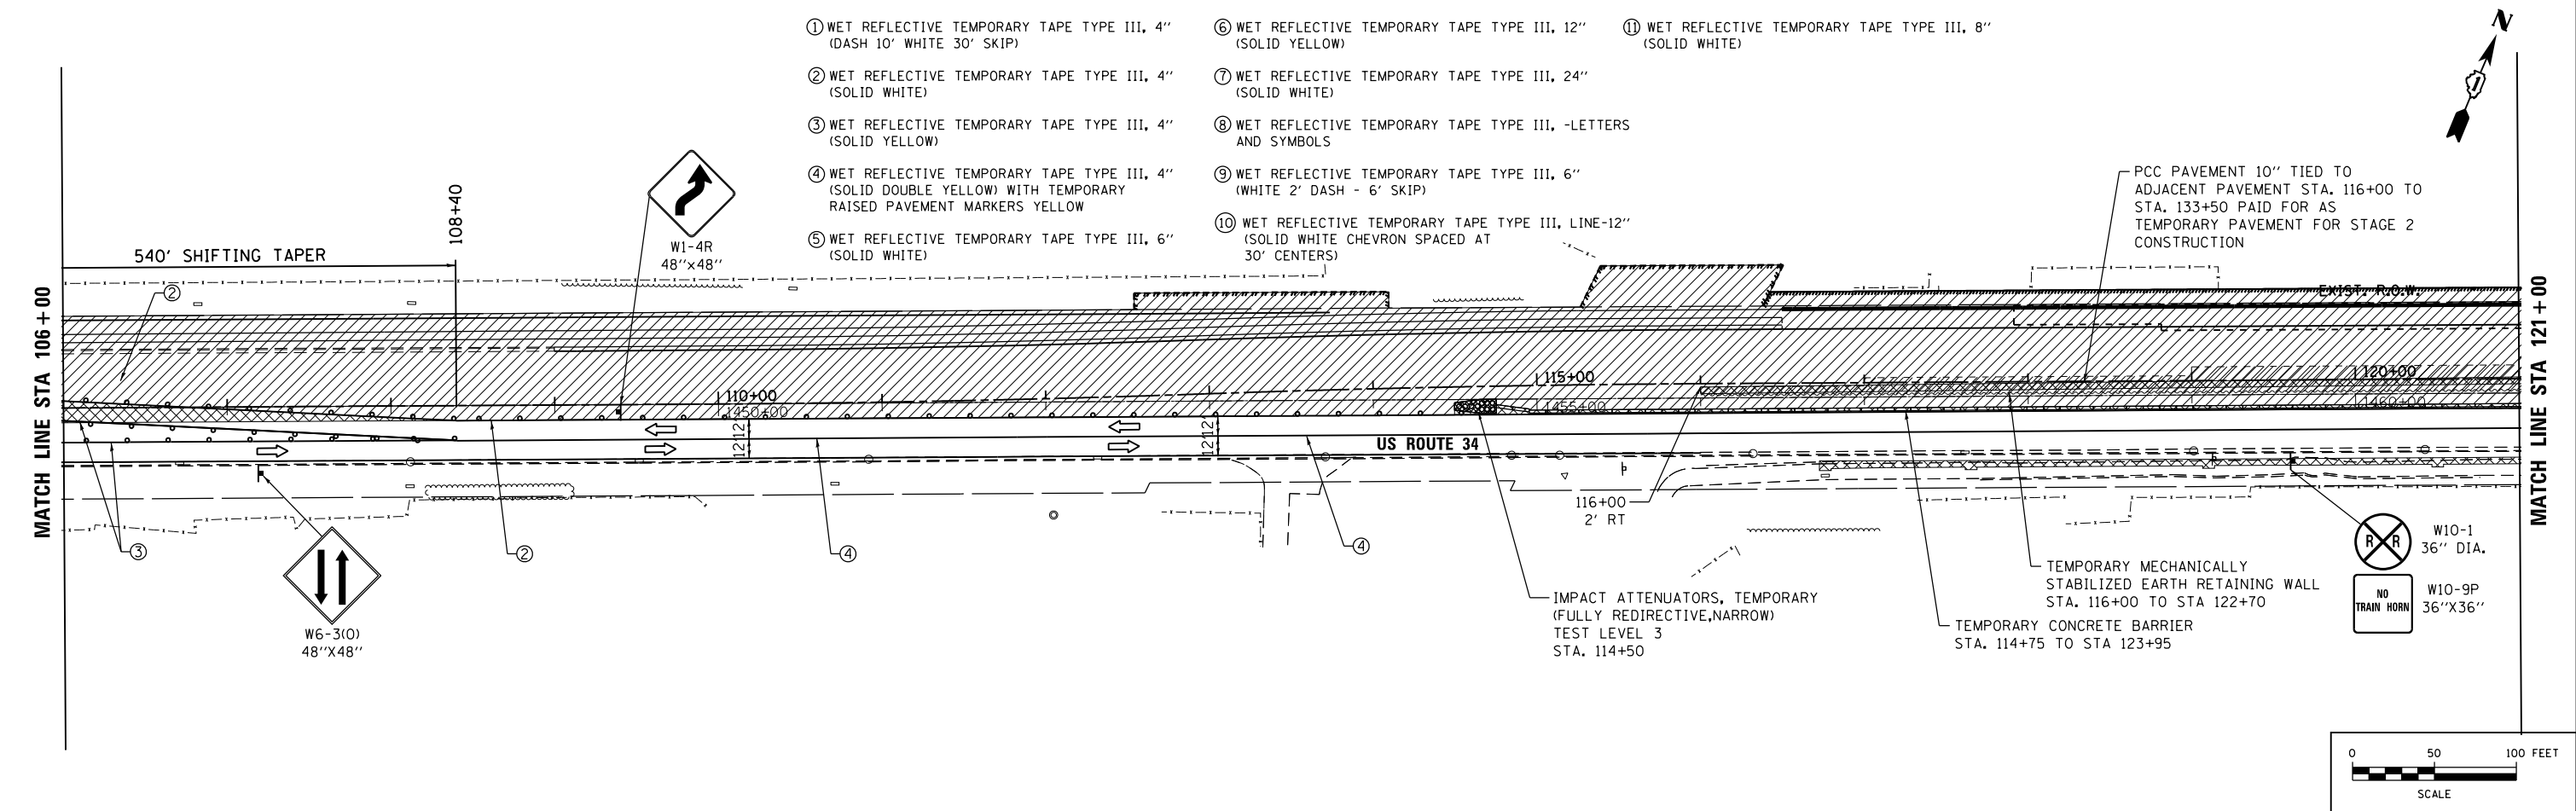

FILE NAME = Q:\100T_25368367_US_34.ctb; P:\Drawings\Roadway\100T_25368367_US_34.ctb; User: S. Stearns; 1-1.dgn

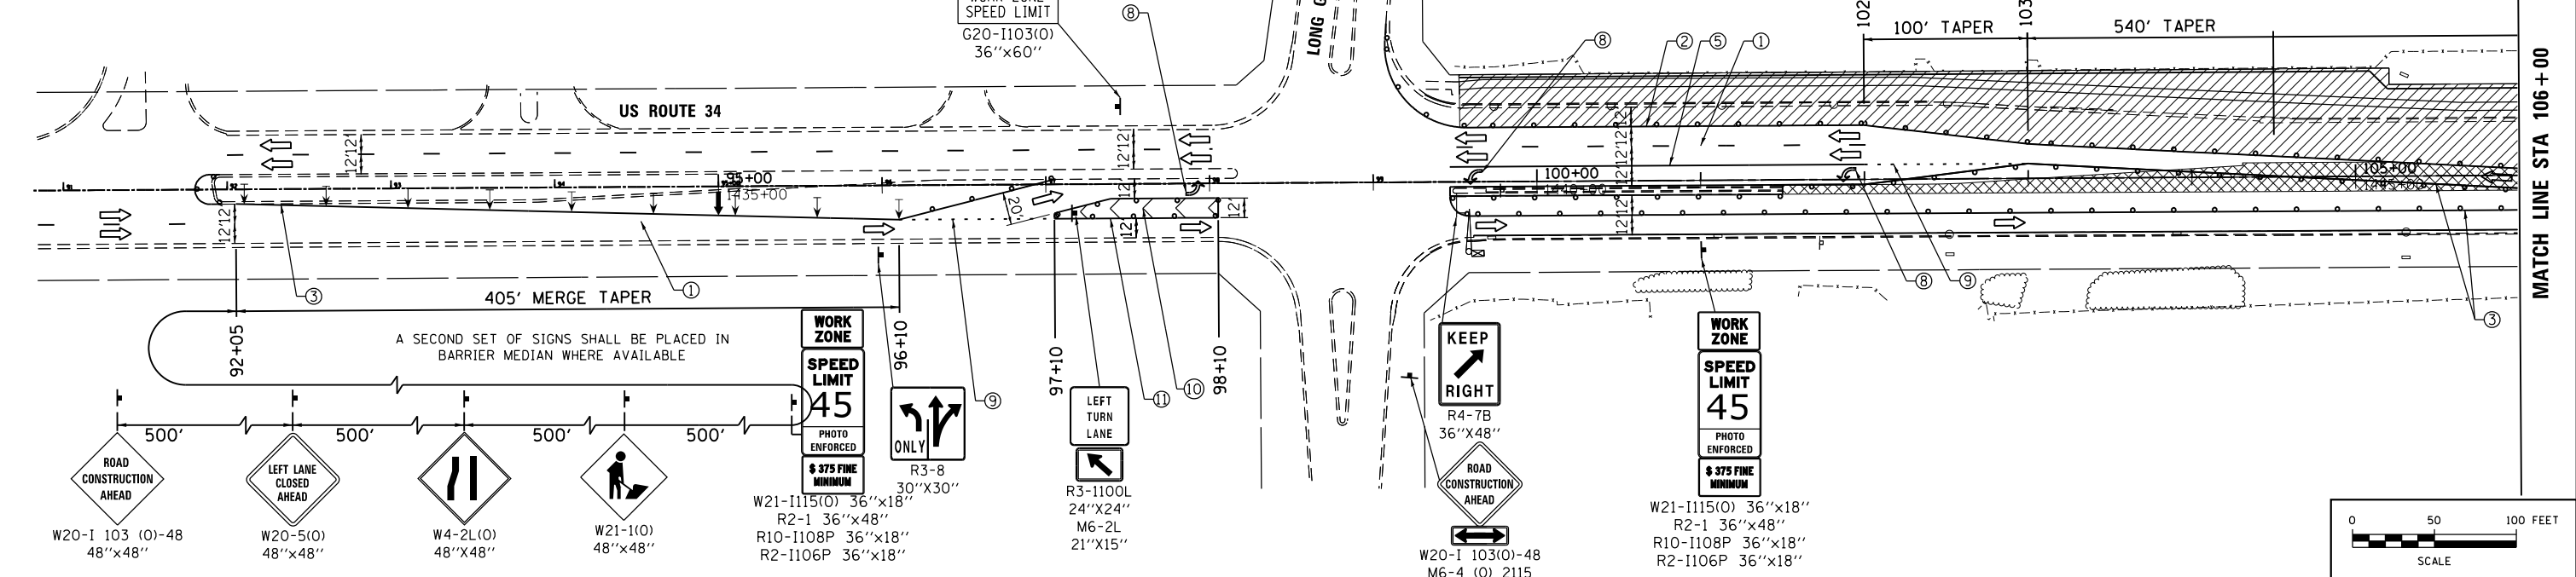

USER NAME = URS	DESIGNED - MB	REVISED -
DRAWN - KJB	REVISIONS -	
CHECKED - SPF	REVISIONS -	
DATE - 02/28/2014	REVISIONS -	

**STATE OF ILLINOIS
DEPARTMENT OF TRANSPORTATION**

**STAGING AND TRAFFIC CONTROL
STAGE 1**

SCALE: SHEET NO. OF SHEETS STA. TO STA.

F.A.P. RTE.	SECTION	COUNTY	TOTAL SHEETS	SHEET NO.
311	652-A		383	75
CONTRACT NO. 60R06				
FED. ROAD DIST. NO. 1 ILLINOIS FED. AID PROJECT				