
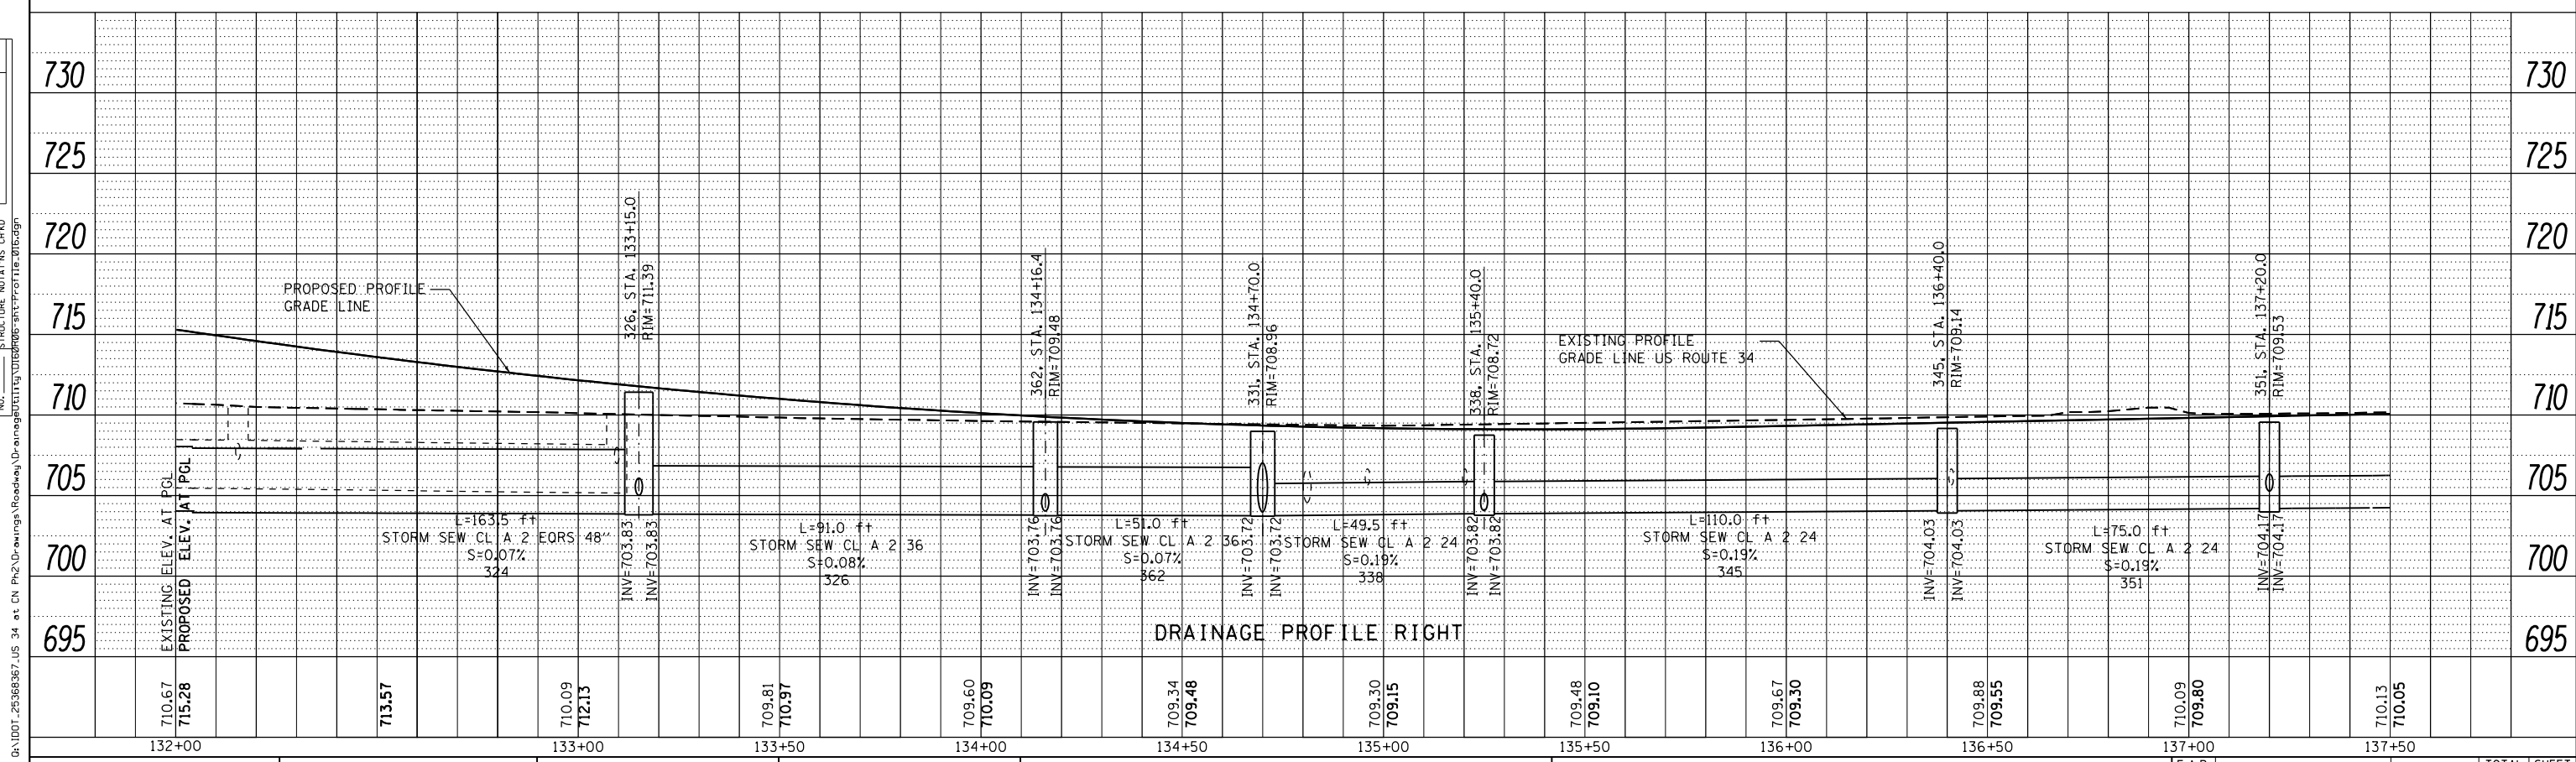


PLAN	SURVEYED	BY	DATE
	PLOTTED		
	GRADES CHECKED		
	ALIGNMENT CHECKED		
	STRUCTURE NOT AT THIS OFFICE		
	NO. _____		
	CARD FILE NAME		

PROFILE	SURVEYED	BY	DATE
	PLOTTED		
	GRADES CHECKED		
	ALIGNMENT CHECKED		
	STRUCTURE NOT AT THIS OFFICE		
	NO. _____		
	CARD FILE NAME		

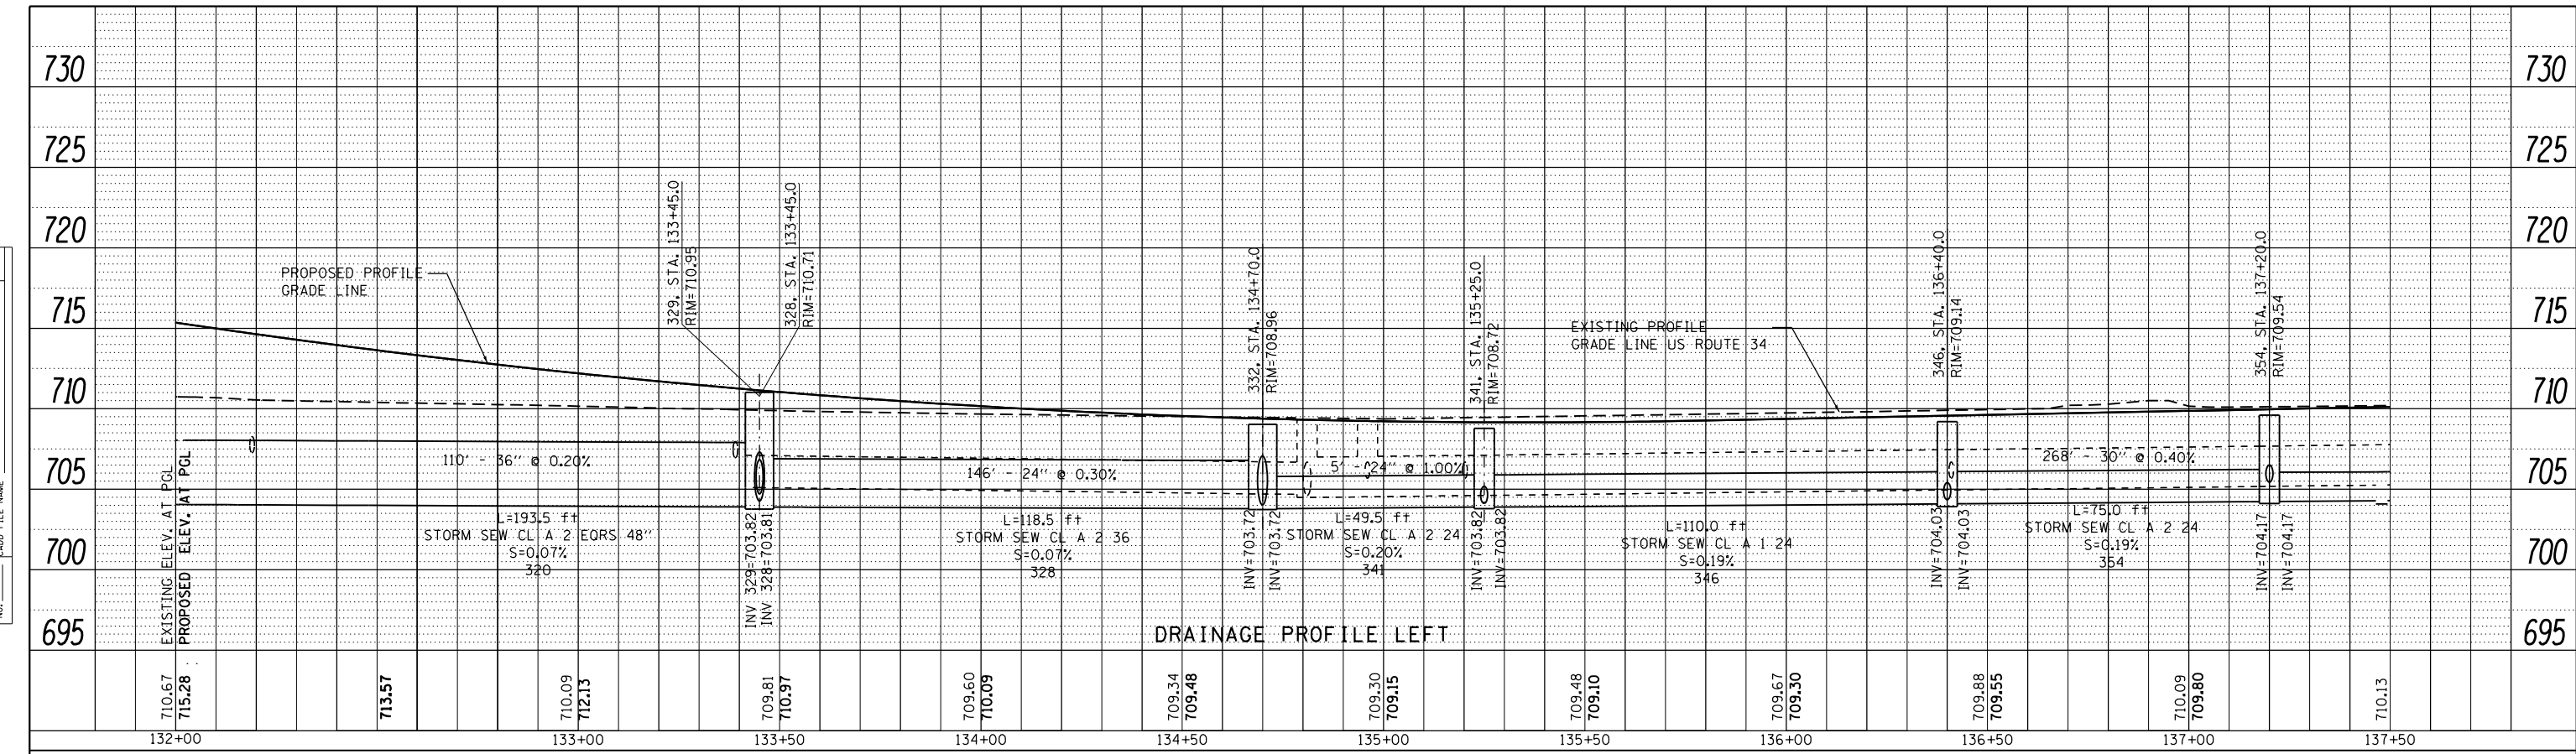

<b>URS</b>	USER NAME = URS	DESIGNED - MB	REVISED -	<b>STATE OF ILLINOIS</b> <b>DEPARTMENT OF TRANSPORTATION</b>	<b>DRAINAGE AND UTILITY PROFILE</b> <b>US ROUTE 34</b>	F.A.P. RTE. 311	SECTION 652-A	COUNTY	TOTAL SHEETS 383	SHEET NO. 106		
	PLOT SCALE = 48.0000' / in.	CHECKED - SPF	REVISED -			SCALE: 20	SHEET NO. 7 OF 8 SHEETS	STA. 132+00 TO STA. 137+50	DUPAGE	CONTRACT NO. 60R06		
	PLOT DATE = 02/28/2014	DATE - 02/28/2014	REVISED -			FED. ROAD DIST. NO. 1 ILLINOIS FED. AID PROJECT						