


- PAVEMENT MARKING LEGEND**
- ① POLYUREA PAVEMENT MARKING TYPE 1- LINE 4" (SOLID YELLOW)
 - ② POLYUREA PAVEMENT MARKING - LINE 4" (DOUBLE YELLOW, 11" C-C)
 - ③ POLYUREA PAVEMENT MARKING - LINE 4" (WHITE SKIP DASH, 10' LINE 30' SPACE)
 - ④ POLYUREA PAVEMENT MARKING - LINE 6" (SOLID WHITE)
 - ⑤ POLYUREA PAVEMENT MARKING TYPE 1 - LINE 4" (SOLID WHITE)
 - ⑥ POLYUREA PAVEMENT MARKING - LINE 24" (SOLID WHITE STOP BAR)
 - ⑦ POLYUREA PAVEMENT MARKING - LETTERS AND SYMBOLS (WHITE)
 - ⑧ RAISED REFLECTIVE PAVEMENT MARKER OR RAISED REFLECTIVE PAVEMENT MARKER (BRIDGE) (CRYSTAL 1-WAY 2 EACH @ 80' C-C)
 - ⑨ THERMOPLASTIC PAVEMENT MARKING - LINE 4" (DOUBLE YELLOW, 11" C-C)
 - ⑩ THERMOPLASTIC PAVEMENT MARKING - LINE 6" (SOLID WHITE)
 - ⑪ THERMOPLASTIC PAVEMENT MARKING - LINE 6" (WHITE 2' SKIP, 6' DASH)
 - ⑫ THERMOPLASTIC PAVEMENT MARKING - LETTERS AND SYMBOLS (WHITE)
 - ⑬ RAISED REFLECTIVE PAVEMENT MARKER (CRYSTAL 1-WAY @ 40' C-C)

M1-4
24"x24"
M3-4
24"x12"

MATCH LINE STA. 133+00

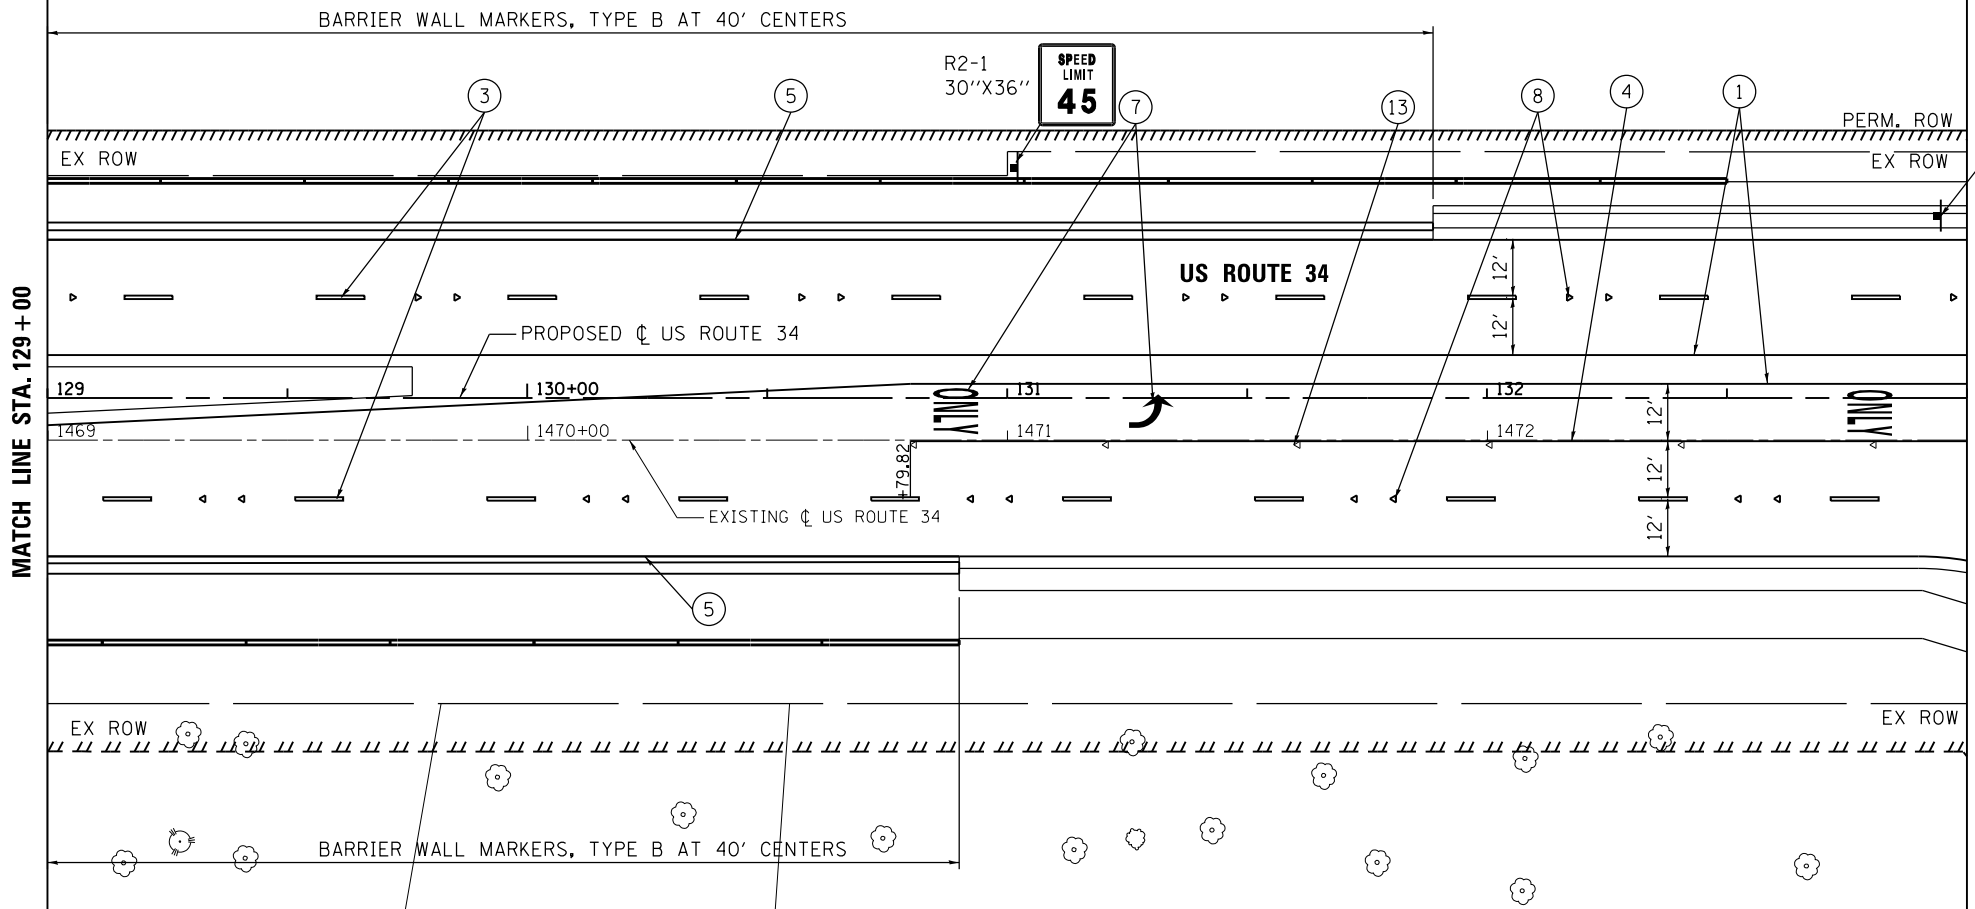


MATCH LINE STA. 129+00

PAVEMENT MARKING NOTES

1. FOR PCC PAVEMENT: POLYUREA PAVEMENT MARKING TYPE 1 SHALL BE USED FOR FINAL PAVEMENT MARKINGS OF THE SIZE AND COLOR SPECIFIED.
2. FOR HOT MIX ASPHALT PAVEMENT: THERMOPLASTIC PAVEMENT MARKING SHALL BE USED FOR FINAL PAVEMENT MARKING OF THE SIZE AND COLOR SPECIFIED.
3. FOR RAISED REFLECTIVE PAVEMENT MARKER PLACEMENT, SPACING AND COLOR SEE DISTRICT 1 STANDARD TC-11.

M1-4
24"x24"
M3-2
24"x12"

MATCH LINE STA. 138+75

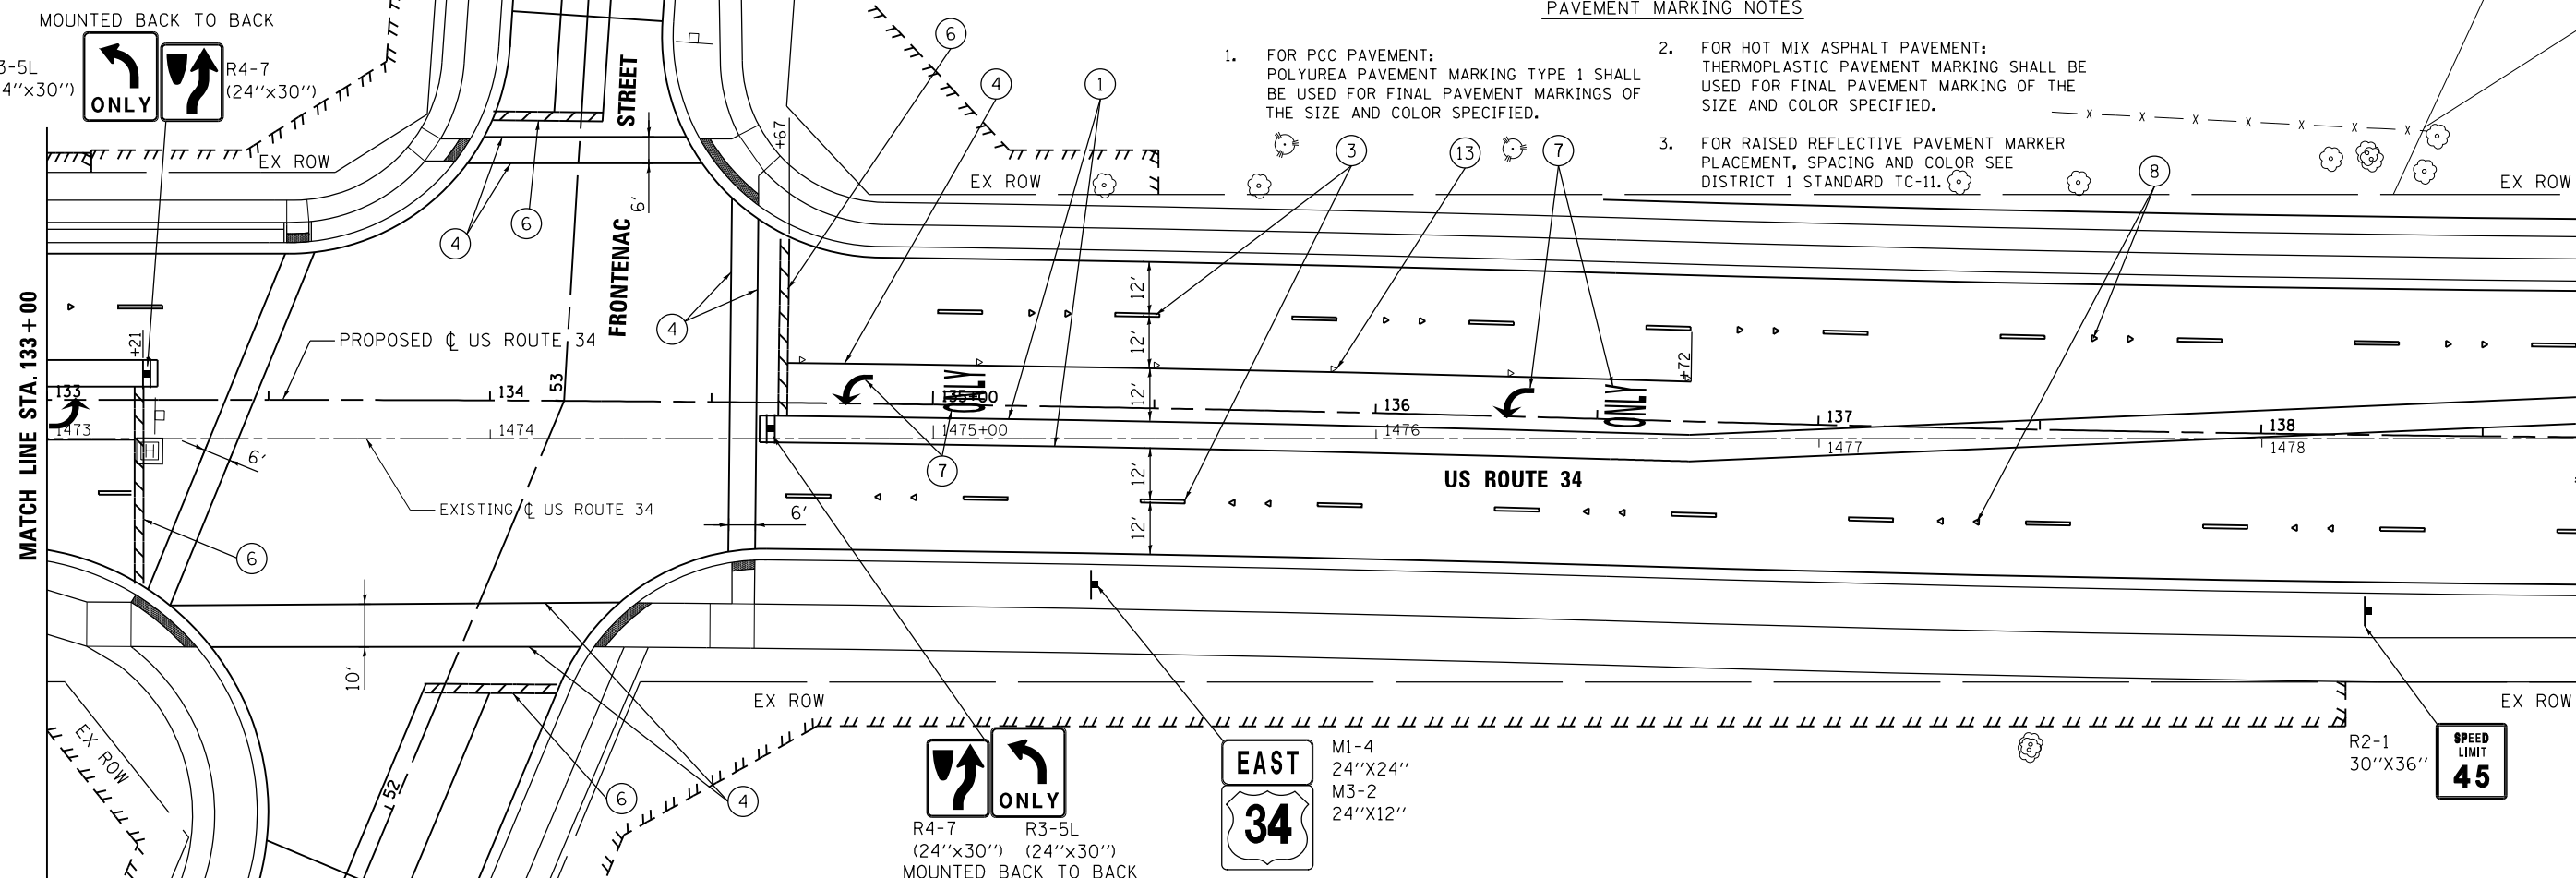

MATCH LINE STA. 133+00



USER NAME = URS	DESIGNED - MB	REVISED -
	DRAWN - KJB	REVISED -
PLOT SCALE = 48.0000' / in.	CHECKED - SPF	REVISED -
PLOT DATE = 02/28/2014	DATE - 02/28/2014	REVISED -

**STATE OF ILLINOIS
DEPARTMENT OF TRANSPORTATION**

**PAVEMENT MARKING PLAN
US ROUTE 34**

SCALE: 20 SHEET NO. 5 OF 7 SHEETS STA. 129+00 TO STA. 138+75

F.A.P. RTE.	SECTION	COUNTY	TOTAL SHEETS	SHEET NO.
311	652-A	DUPAGE	383	140
CONTRACT NO. 60R06				
FED. ROAD DIST. NO. 1 ILLINOIS FED. AID PROJECT				

FILE NAME = Q:\100T_25368367_US_34.ctb CN P:\2\Drawings\Roadway\ Pavement\Marking\0160R06-shr-fmk_004.dgn