



ELEVATION
(Looking North)

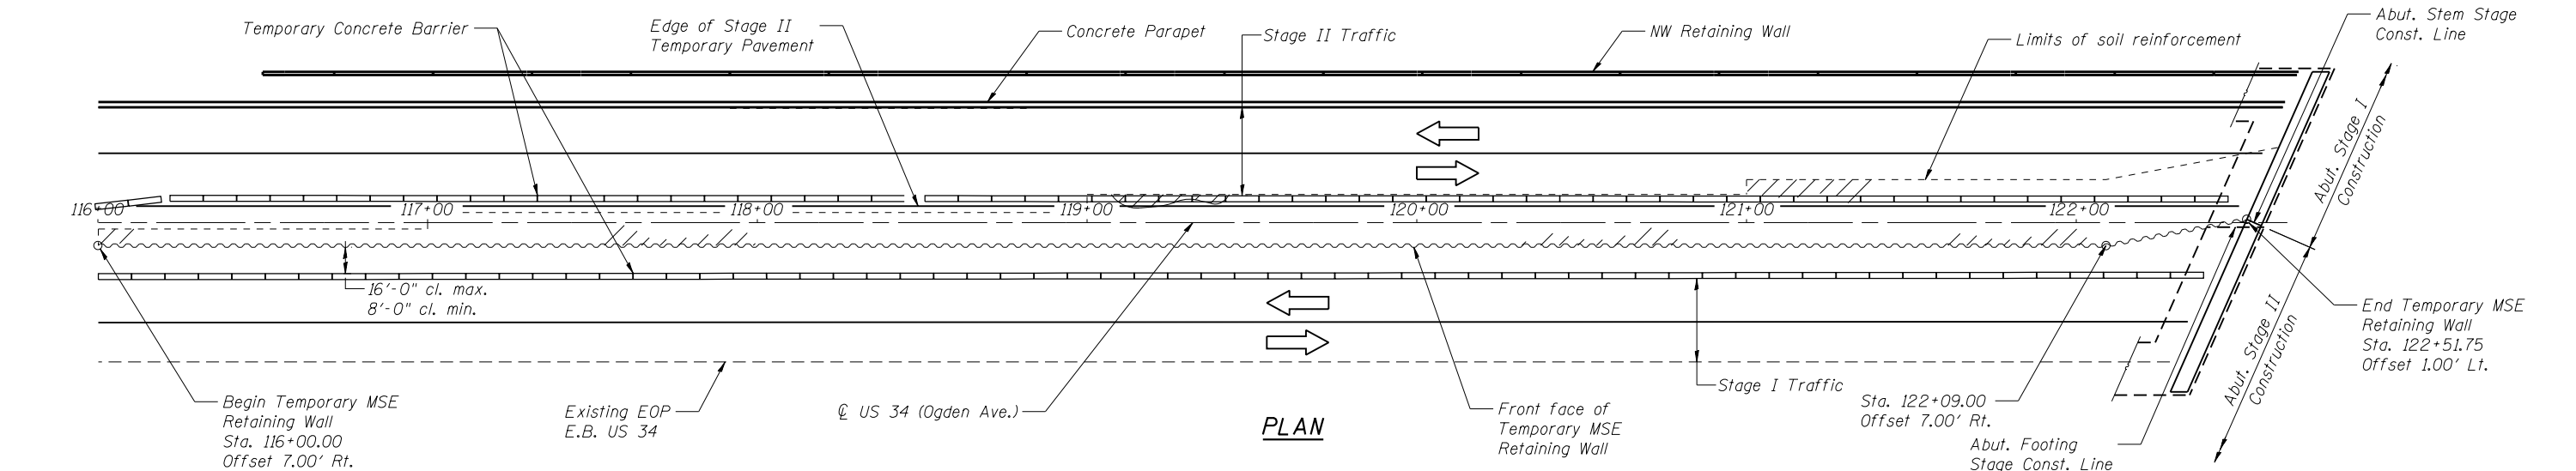

PLAN

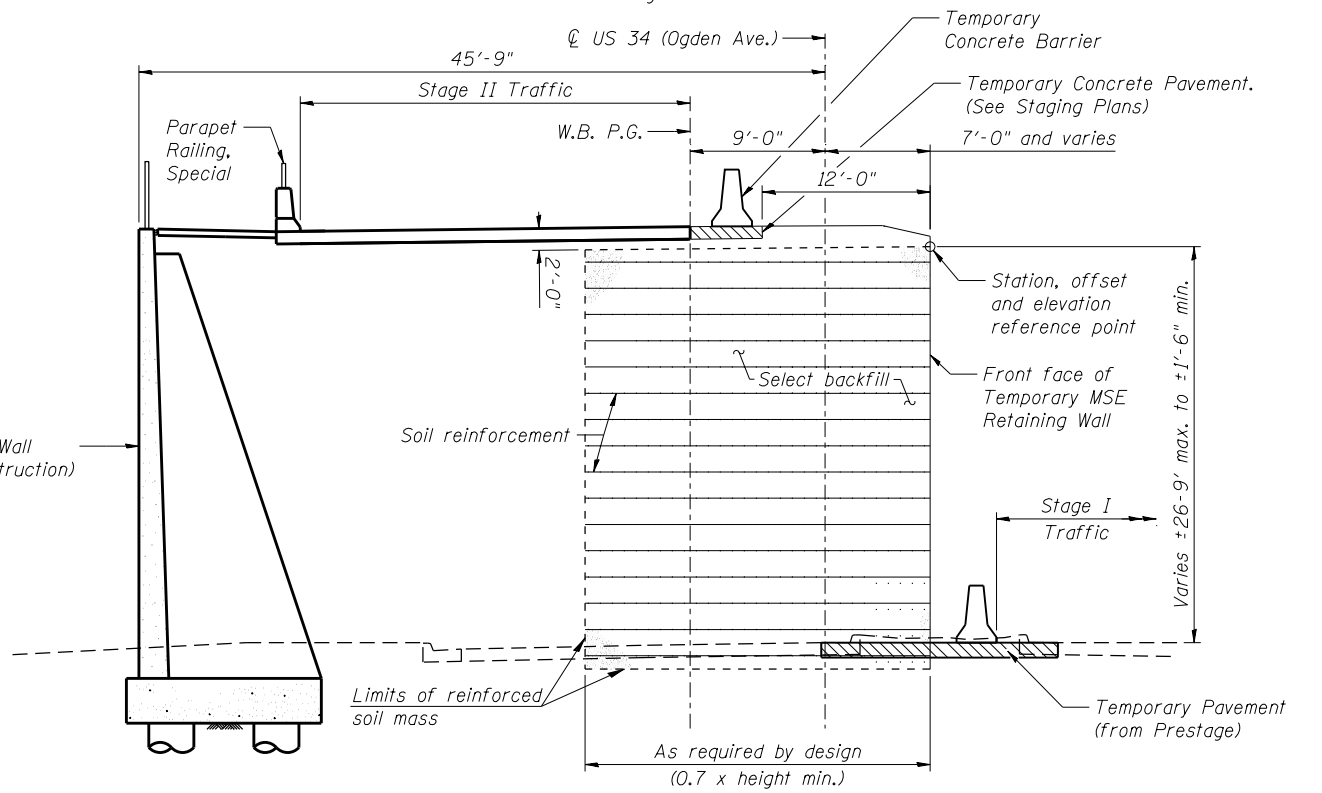

SECTION THRU TEMPORARY RETAINING WALL MSE WALL
(Looking East)

NOTES
1. See Sheet NW-1 of NW-16 for soil boring locations.



USER NAME =	DESIGNED - BAR	REVISED
	CHECKED - AMK	REVISED
PLOT SCALE =	DRAWN - BAR	REVISED
PLOT DATE = 03/19/2014	CHECKED - NPP	REVISED

STATE OF ILLINOIS
DEPARTMENT OF TRANSPORTATION

TEMPORARY MSE RETAINING WALL DETAILS
STRUCTURE NO. 022-W068

SHEET NO. NW-3 OF NW-16 SHEETS

F.A.P. RTE.	SECTION	COUNTY	TOTAL SHEETS	SHEET NO.
311	652-A	DuPAGE	383	219
CONTRACT NO. 60R06				
ILLINOIS FED. AID PROJECT				