


ELEVATION

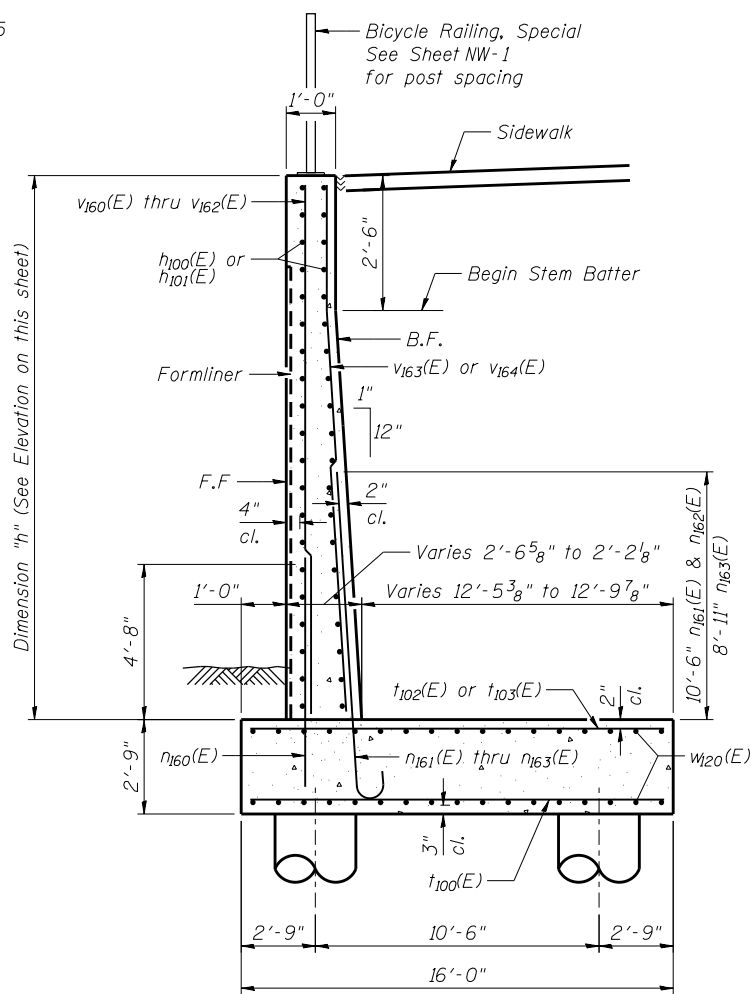


SECTION A-A

MINIMUM BAR LAP

- #5 Bar = 2'-7" (Vertical)
- #5 Bar = 2'-11" (Horizontal)
- #6 Bar = 3'-1"
- #7 Bar = 4'-2"

NOTES

1. F.F. - Denotes Front Face
B.F. - Denotes Back Face
E.F. - Denotes Each Face
2. See Sheet NW-10 for Bill of Material, Bar Bending Diagrams, Cutting Diagrams, Wall Drainage Details, Expansion Joint Details and Construction Joint Details.
3. See General Plan and Elevation Sheet for Location and Spacing of Rail Posts.
4. See General Notes Sheet for Wall Drainage Details.

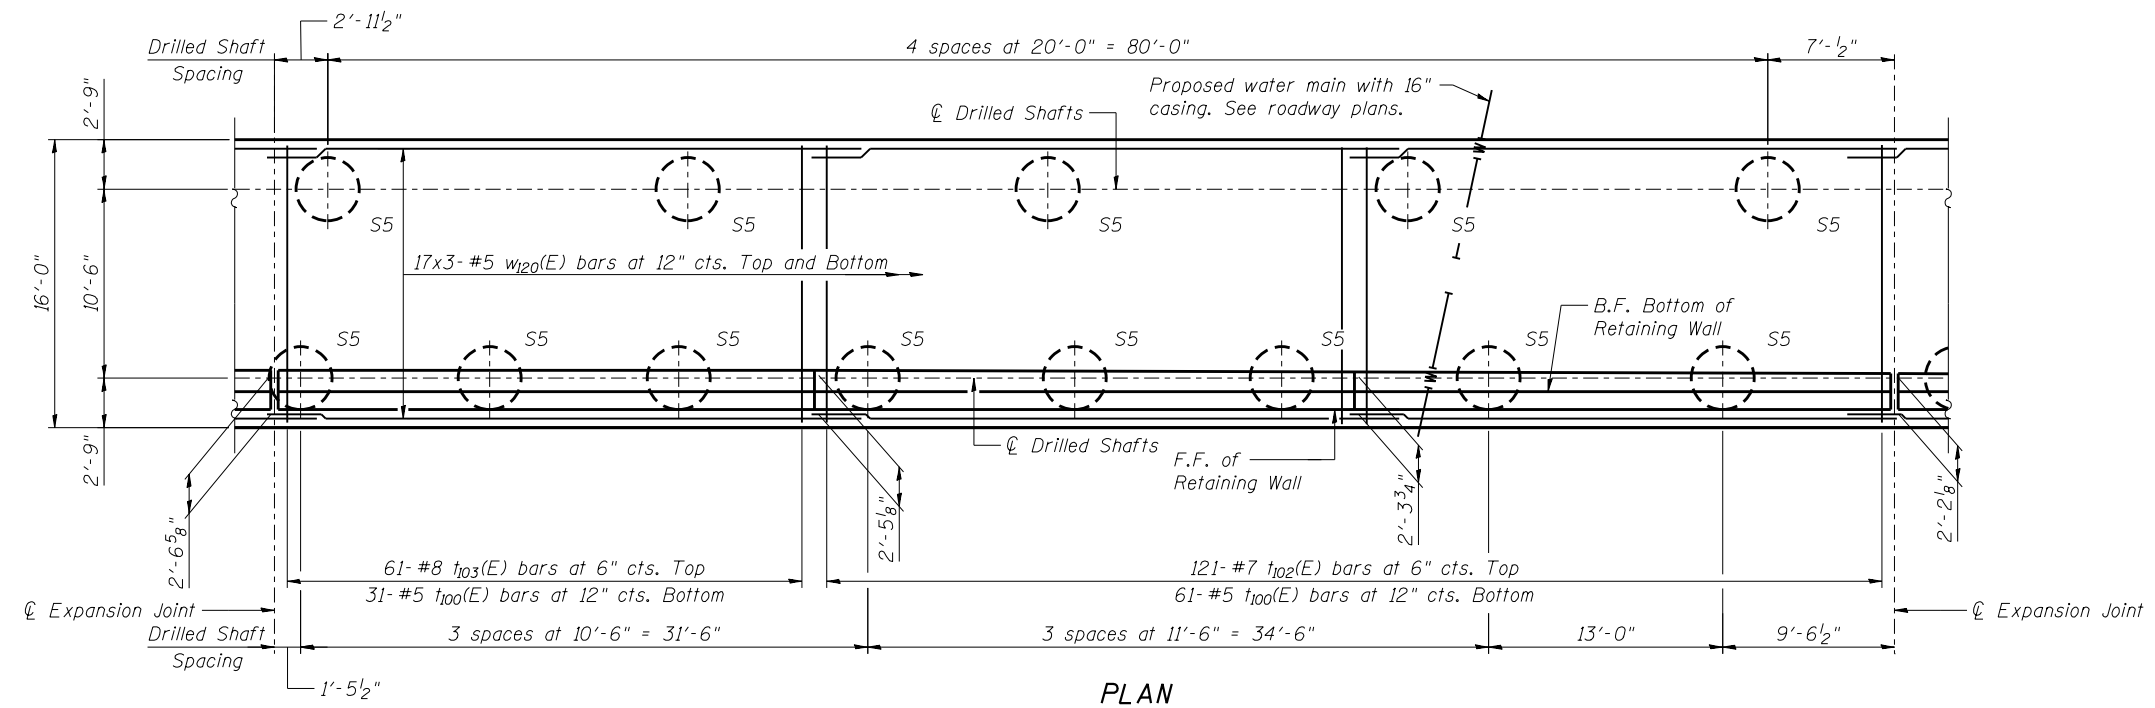

PLAN



USER NAME =	DESIGNED - KMP	REVISED
	CHECKED - NPP	REVISED
PLOT SCALE =	DRAWN - BAR	REVISED
PLOT DATE = 02/28/2014	CHECKED - NPP	REVISED

**STATE OF ILLINOIS
DEPARTMENT OF TRANSPORTATION**

**DETAIL PLAN AND ELEVATION 3
STRUCTURE NO. 022-W068**

SHEET NO. NW-6 OF NW-16 SHEETS

F.A.P. RTE.	SECTION	COUNTY	TOTAL SHEETS	SHEET NO.
311	652-A	DuPAGE	383	222
CONTRACT NO. 60R06				
ILLINOIS FED. AID PROJECT				