



**ELEVATION**

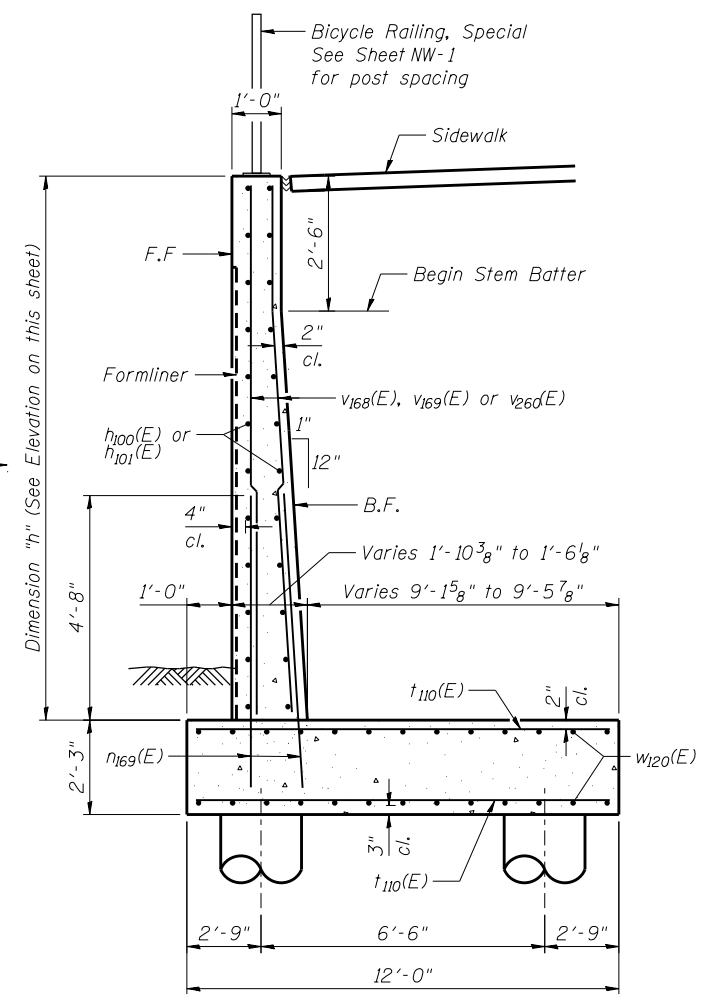

**SECTION A-A**

**MINIMUM BAR LAP**  
 #5 Bar = 2'-7" (Vertical)  
 #5 Bar = 2'-11" (Horizontal)

- NOTES**
1. F.F. - Denotes Front Face  
B.F. - Denotes Back Face  
E.F. - Denotes Each Face
  2. See Sheet NW-10 for Bill of Material and Bar Bending Diagrams.
  3. See General Plan and Elevation Sheet for Location and Spacing of Rail Posts.
  4. See General Notes Sheet for Wall Drainage Details.

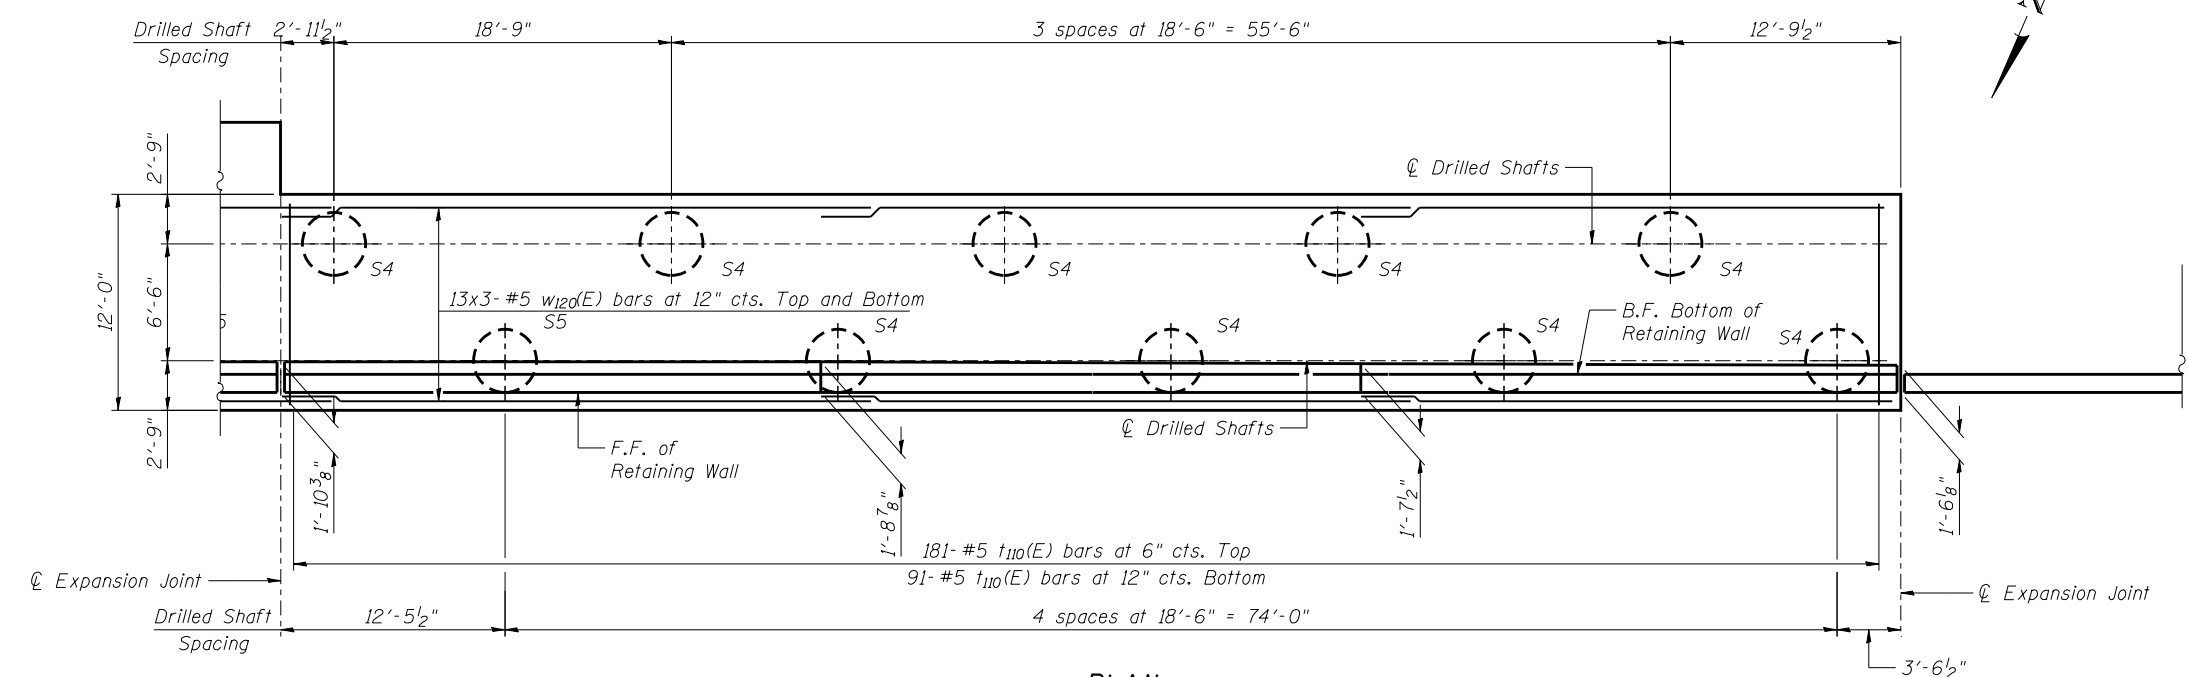

**PLAN**



USER NAME =	DESIGNED - KMP	REVISED
	CHECKED - AMK	REVISED
PLOT SCALE =	DRAWN - BAR	REVISED
PLOT DATE = 02/28/2014	CHECKED - NPP	REVISED

**STATE OF ILLINOIS  
DEPARTMENT OF TRANSPORTATION**

**DETAIL PLAN AND ELEVATION 5  
STRUCTURE NO. 022-W068**

SHEET NO. NW-8 OF NW-16 SHEETS

F.A.P. RTE.	SECTION	COUNTY	TOTAL SHEETS	SHEET NO.
311	652-A	DuPAGE	383	224
CONTRACT NO. 60R06				

ILLINOIS FED. AID PROJECT