


PLAN	SURVEYED	DATE
NOTE BOOK	GRADES CHECKED	
NO.	STRUCTURE NOT AT THIS OFFICE	
	NO. CAD FILE NAME	

PROFILE	SURVEYED	DATE
NOTE BOOK	GRADES CHECKED	
NO.	STRUCTURE NOT AT THIS OFFICE	
	NO. CAD FILE NAME	

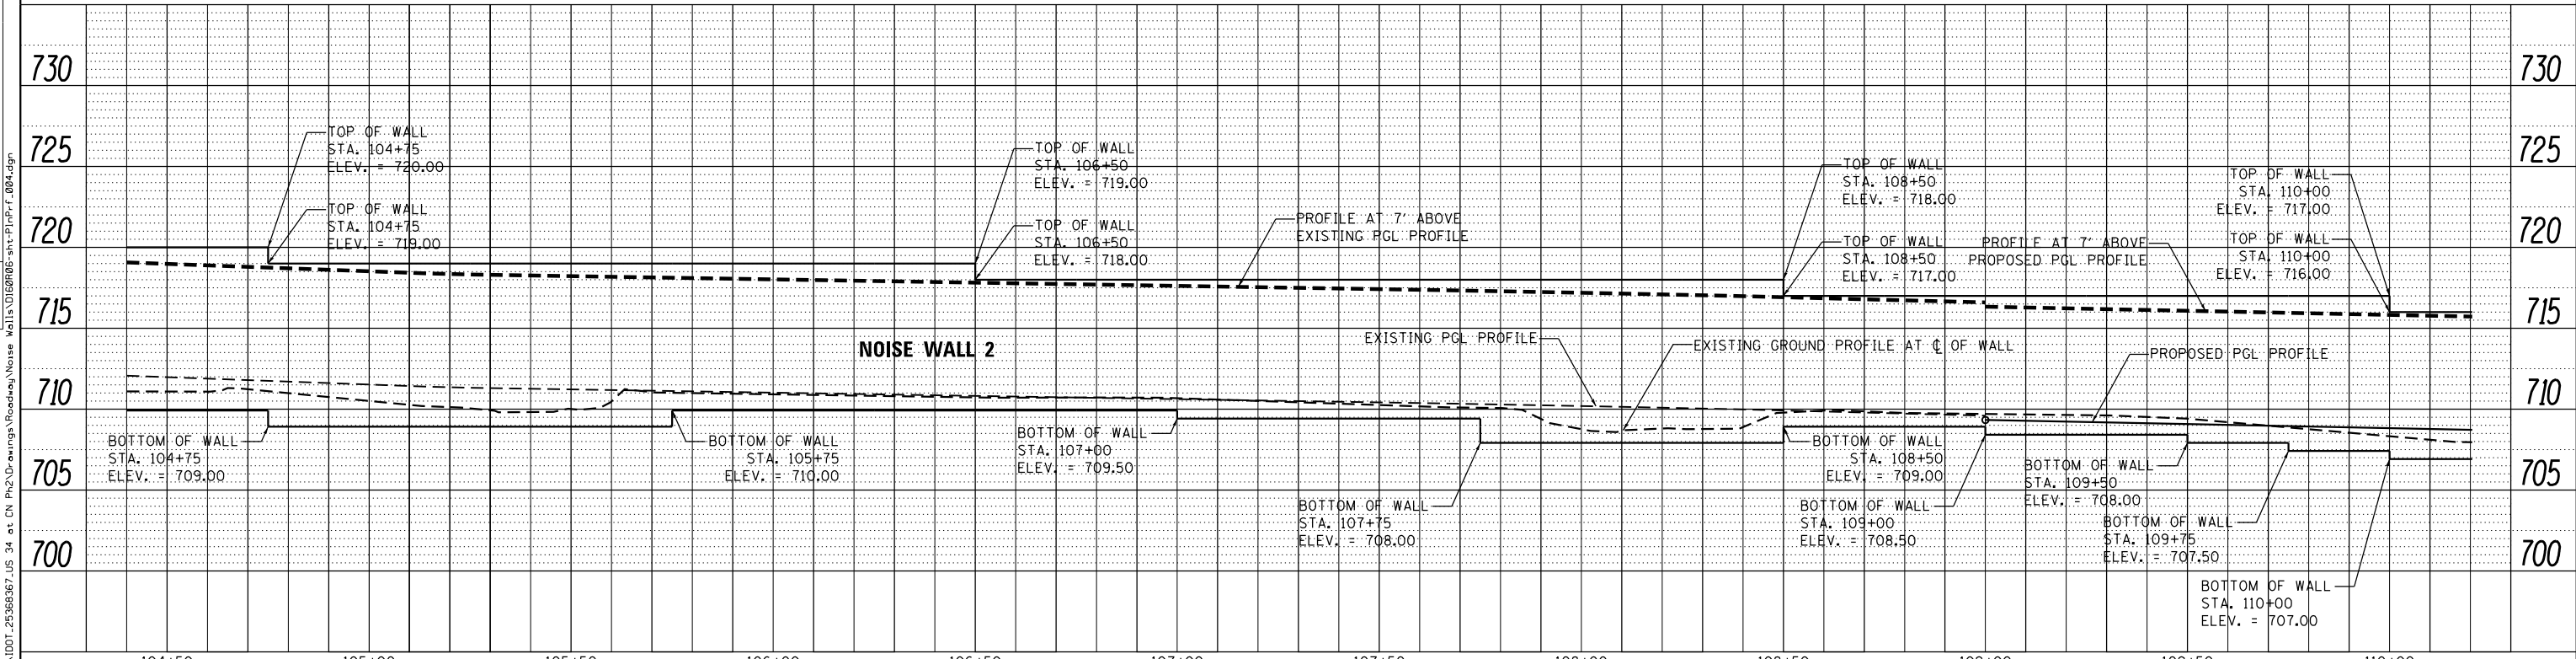

	USER NAME = URS	DESIGNED - MB	REVISED -	<b>STATE OF ILLINOIS</b> <b>DEPARTMENT OF TRANSPORTATION</b>	<b>NOISE ABATEMENT WALL 2</b> <b>PROFILE</b>		F.A.P. RTE. = 311	SECTION = 652-A	COUNTY = DuPAGE	TOTAL SHEETS = 383	SHEET NO. = 285			
	PLOT SCALE = 48.0000' / in.	CHECKED - SPF	REVISED -				SCALE: 20		SHEET NO. 4 OF 8 SHEETS		STA. 104+50 TO STA. 110+00		CONTRACT NO. 60R06	
	PLOT DATE = 02/28/2014	DATE = 02/28/2014	REVISED -				ILLINOIS FED. AID PROJECT							

FILE NAME: D:\1001\_25368867\_US\_34.et.CN.P2\Drawings\Roadway\Noise Wall\10160806-ans-P1n-P1-004.dgn