
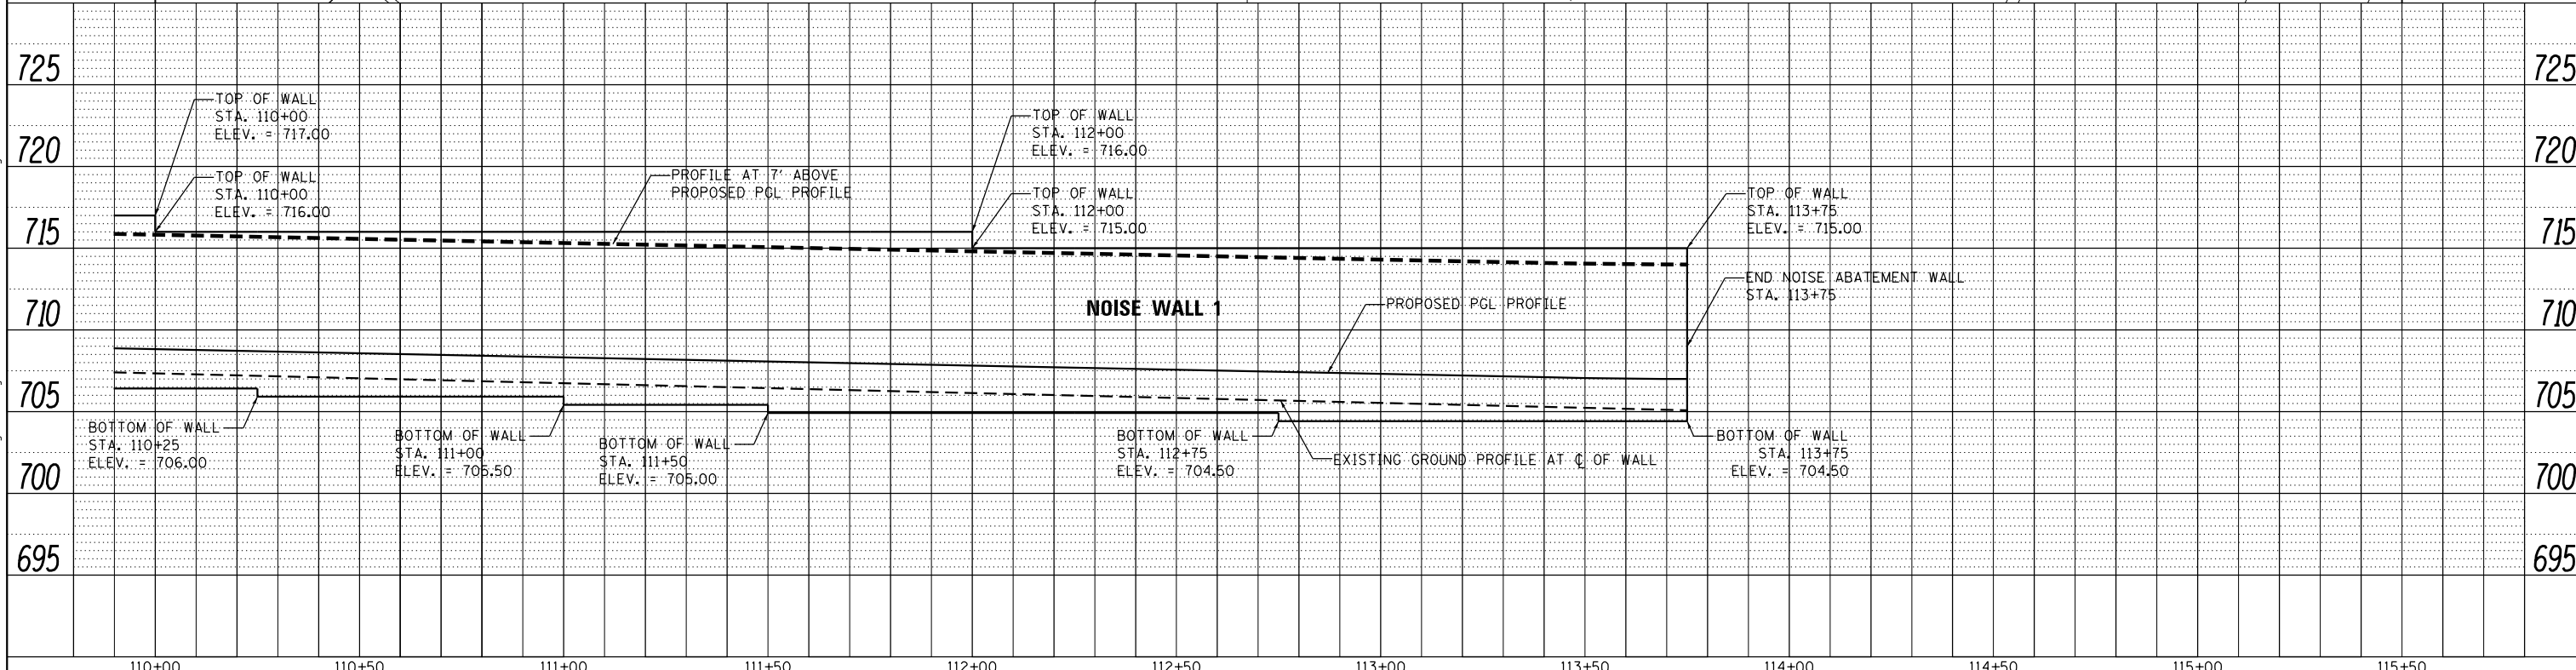


PLAN	SURVEYED	DATE
	PLOTTED	BY
	NOTE BOOK	
	NO. _____	
	CHECKED	
	FILE NAME	

PROFILE	SURVEYED	DATE
	GRADES CHECKED	BY
	STRUCTURE NOT AT THIS OFFICE	
	NO. _____	
	CHECKED	
	FILE NAME	

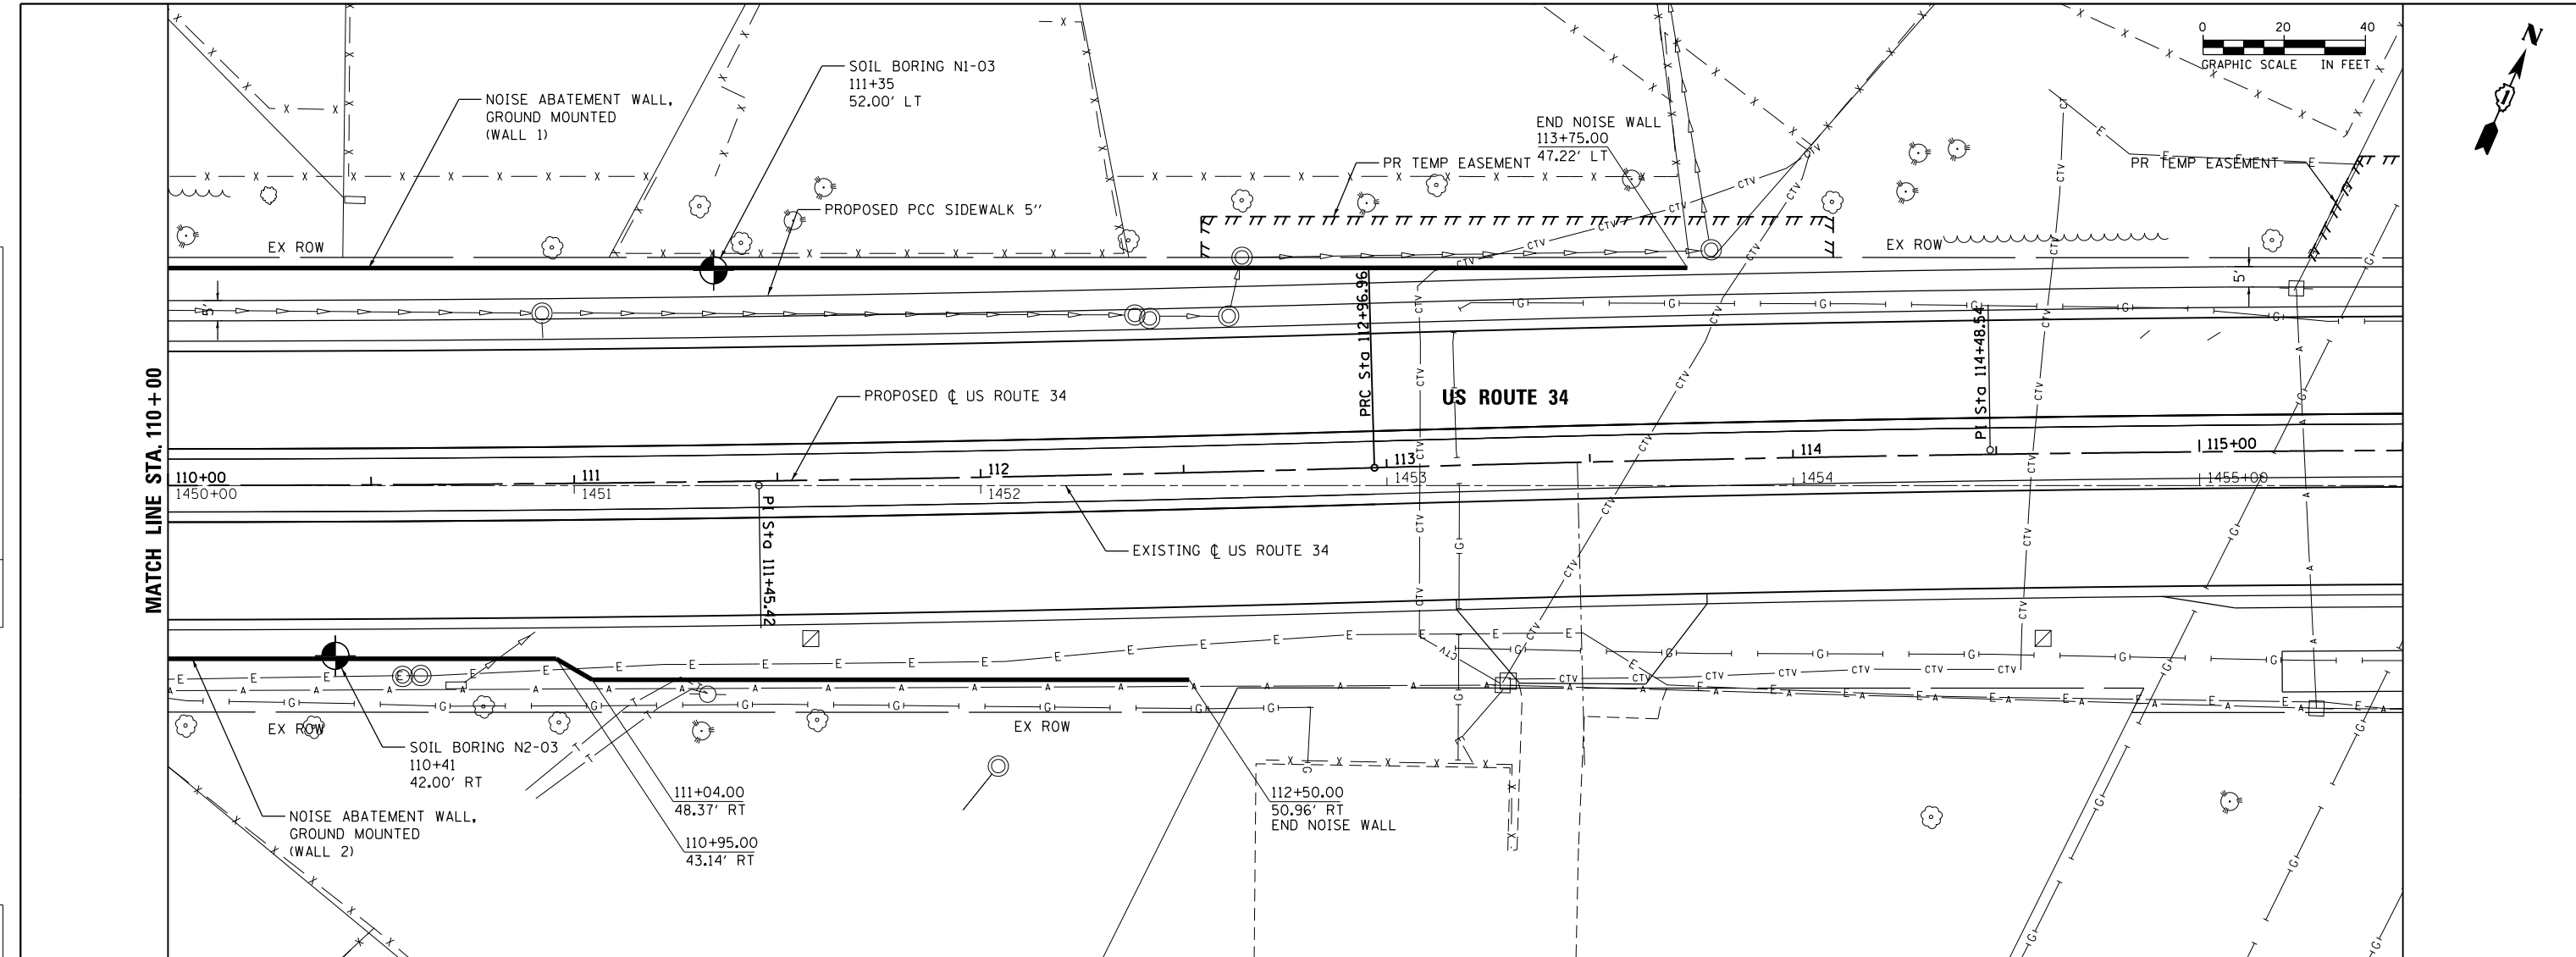

	USER NAME = URS	DESIGNED - MB	REVISED -	STATE OF ILLINOIS DEPARTMENT OF TRANSPORTATION	NOISE ABATEMENT WALL 1 & 2 PLAN AND WALL 1 PROFILE		F.A.P. RTE. 311	SECTION 652-A	COUNTY DuPAGE	TOTAL SHEETS 383	SHEET NO. 286	
	PLOT SCALE = 48.0000' / in.	CHECKED - SPF	REVISED -		SCALE: 20	SHEET NO. 5 OF 8 SHEETS	STA. 110+00 TO STA. 115+50	CONTRACT NO. 60R06		ILLINOIS FED. AID PROJECT		
	PLOT DATE = 02/28/2014	DATE - 02/28/2014	REVISED -									

FILE NAME: 0A\1001_25368667_US 34.ctb; CN P:\2\Drawings\Roadway\Noise Wall\1\060R06-ans-P1-P1-F-005.dgn