


- LEGEND**
- ① EXISTING CN RAIL
 - ② EXISTING BALLAST
 - ③ EXISTING SUB BALLAST
 - ④ TOPSOIL FURNISH AND PLACE, 6"
 - ⑤ SEEDING (AS NOTED ON LANDSCAPING PLAN)
 - ⑥ AGGREGATE SURFACE COURSE TYPE B, 12"

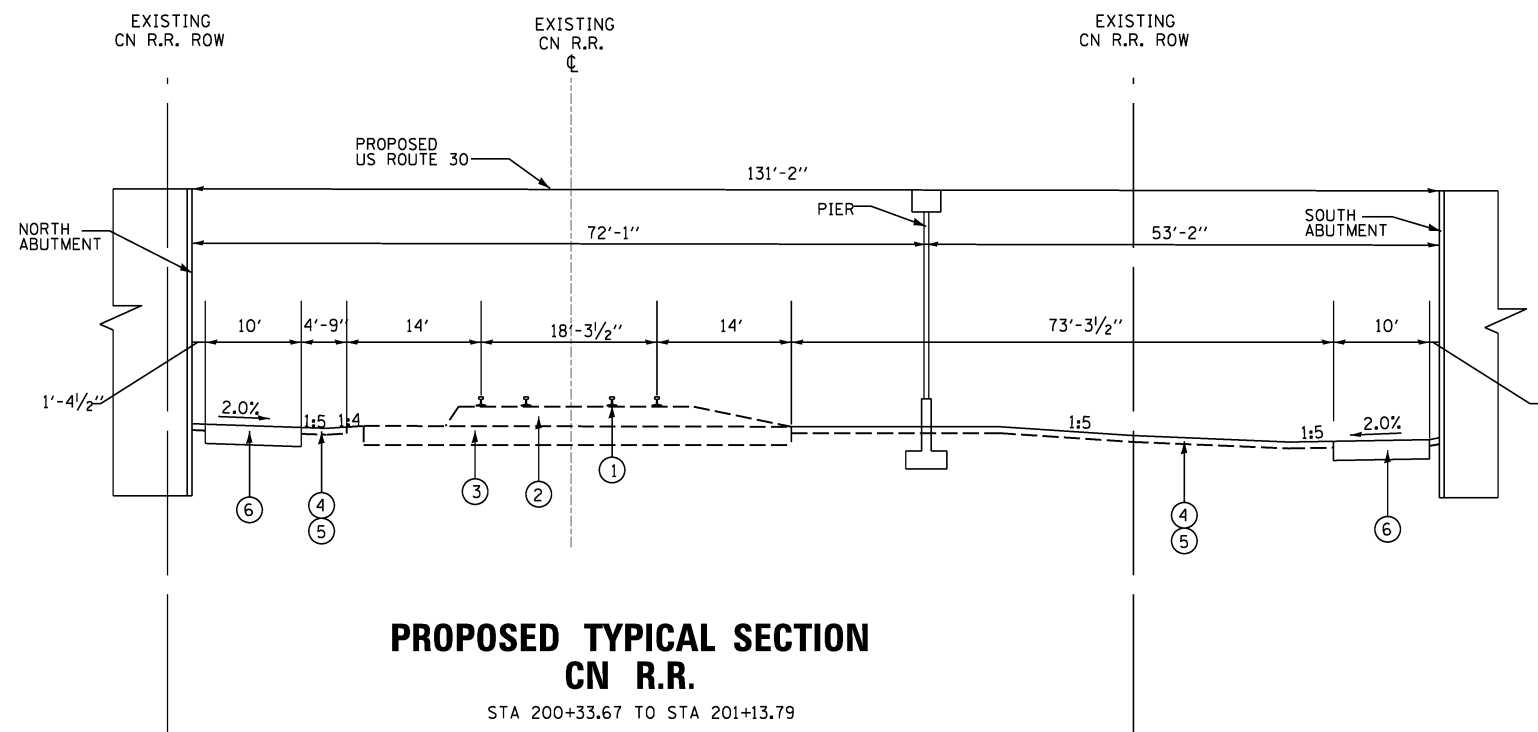

V3 Companies 7325 Janes Avenue Woodridge, IL 60517 630.724.9200 phone 630.724.9202 fax www.v3co.com	USER NAME = hshh	DESIGNED - DSS	REVISED -
		DRAWN - DRP	REVISED -
	PLOT SCALE = 10.0000' / 1"	CHECKED - VJD	REVISED -
	PLOT DATE = 8/21/2013	DATE - 08/14/2013	REVISED -

**STATE OF ILLINOIS
DEPARTMENT OF TRANSPORTATION**

**CN RAILROAD
PROPOSED TYPICAL SECTIONS**

SCALE: N/A SHEET NO. 9 OF 9 SHEETS

F.A.P. RTE.	SECTION	COUNTY	TOTAL SHEETS	SHEET NO.
353	11-Y-A	COOK	354	27
CONTRACT NO. 60R19				
ILLINOIS FED. AID PROJECT				