



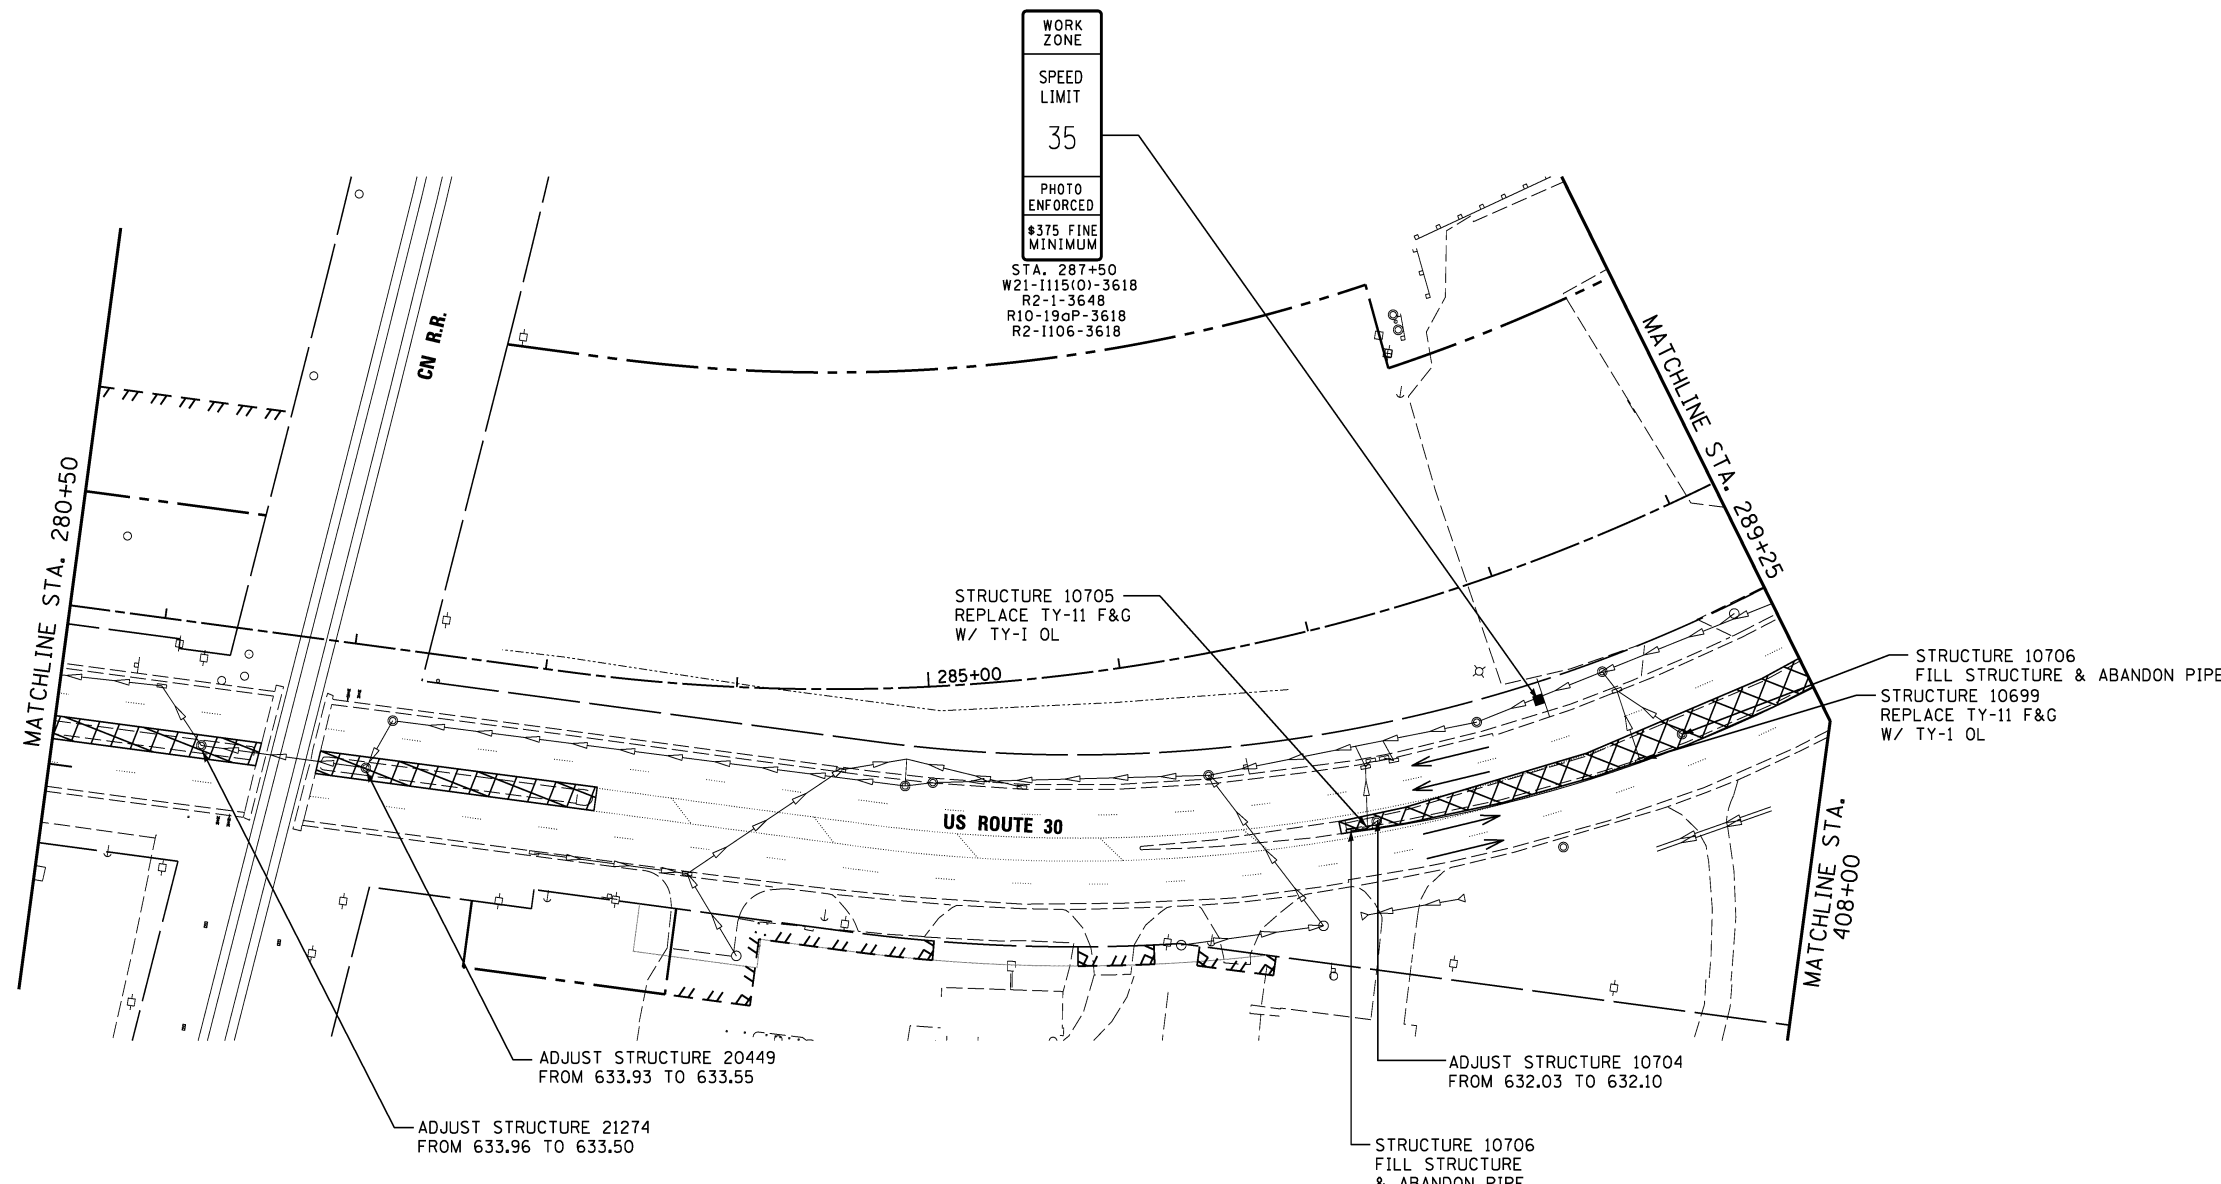
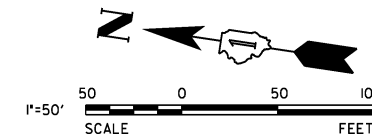
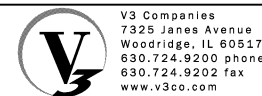


LEGEND

-  WORK AREA
-  PAVEMENT CONSTRUCTED IN STAGE
-  PAVEMENT CONSTRUCTED IN PREVIOUS STAGE
-  TEMPORARY PAVEMENT

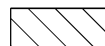

- NOTES:
1. CONTRACTOR IS TO USE DAILY LANE CLOSURE TO CONSTRUCT TEMPORARY PAVEMENT AND MOST OF THE ADVANCED STORM SEWER. THE CONTRACTOR SHALL USE HIGHWAY STANDARD 701606-08
 2. CONTRACTOR TO REMOVE ALL CONFLICTING SIGNS BEFORE INSTALLING CONSTRUCTION SIGNS.
 3. DRUMS WITH STEADY BURN MONO-DIRECTIONAL LIGHTS SHALL USE 50' C-C IN TYPICAL SECTIONS, 25' C-C IN CURVES AND RADII AND 20' C-C IN TAPERS.



| | | |
|------------------------------|-------------------|-----------|
| USER NAME = hshh | DESIGNED - DTE | REVISED - |
| PLOT SCALE = 50.0000' / 1in. | DRAWN - DRP | REVISED - |
| PLOT DATE = 8/21/2013 | CHECKED - VJD | REVISED - |
| | DATE - 08/14/2013 | REVISED - |

STATE OF ILLINOIS
DEPARTMENT OF TRANSPORTATION

MAINTENANCE OF TRAFFIC - PRE STAGE 1A
STATION 280+50 TO STATION 289+25

SCALE: 1" = 50' SHEET NO. 3 OF 6 SHEETS STA. 280+50 TO STA. 289+25

| F.A.P. RTE. | SECTION | COUNTY | TOTAL SHEETS | SHEET NO. |
|---------------------------|---------|--------|--------------|-----------|
| 353 | 11-Y-A | COOK | 354 | 48 |
| CONTRACT NO. 60R19 | | | | |
| ILLINOIS FED. AID PROJECT | | | | |