




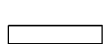
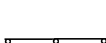
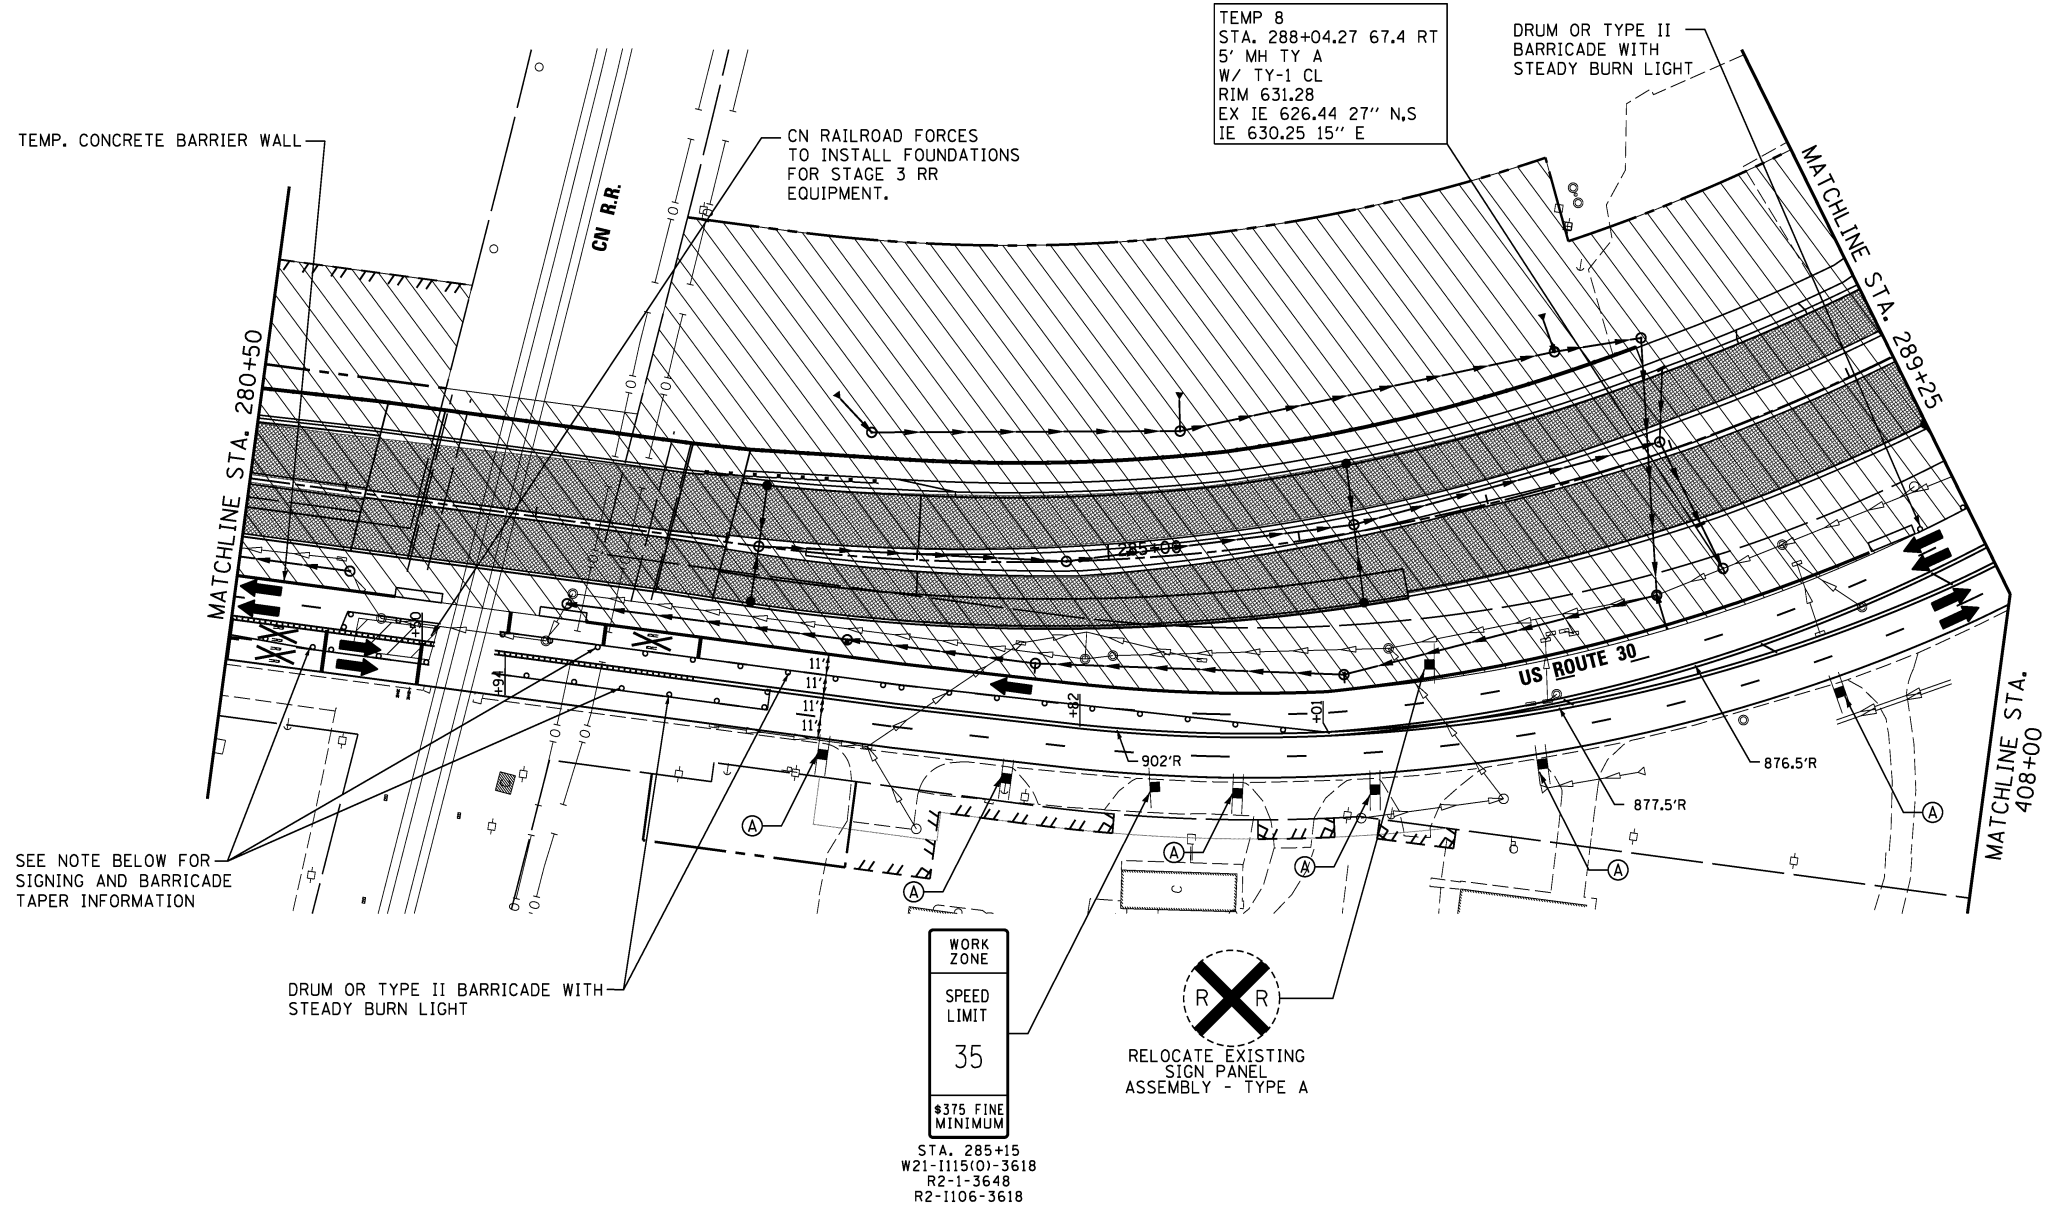
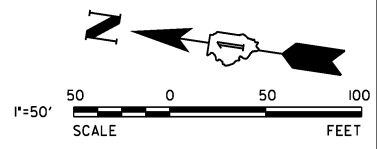


LEGEND



-  WORK AREA
-  PAVEMENT CONSTRUCTED IN STAGE
-  PAVEMENT CONSTRUCTED IN PREVIOUS STAGE
-  TEMPORARY PAVEMENT
-  POST MOUNTED VERTICAL PANEL
-  IMPACT ATTENUATORS, TEMP (FULLY REDIRECTIVE, NARROW) TEST LEVEL 2
-  DRUM OR TYPE II BARRICADE WITH STEADY BURN MONO-DIRECTIONAL LIGHTS



SEE NOTE BELOW FOR SIGNING AND BARRICADE TAPER INFORMATION

NOTES:

1. INSTALL TRAFFIC CONTROL PER HIGHWAY STANDARD 701606-08 TO CLOSE US 30 OUTSIDE LANE (NORTHBOUND ONLY) IN ORDER FOR CN RAILROAD FORCES TO INSTALL FOUNDATIONS FOR RELOCATED RAILROAD WARNING DEVICES
2. THIS STAGE WILL BE LIMITED TO 5 WORKING DAYS IMMEDIATELY BEFORE THE BEGINNING OF STAGE 3.

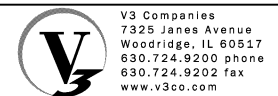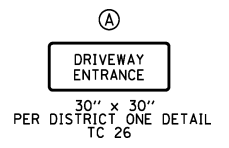

USER NAME = #USER#	DESIGNED - DTE	REVISED -
PLOT SCALE = #SCALE#	DRAWN - DRP	REVISED -
PLOT DATE = #DATE#	CHECKED - VJD	REVISED -
	DATE - 08/14/2013	REVISED -

**STATE OF ILLINOIS
DEPARTMENT OF TRANSPORTATION**

**MAINTENANCE OF TRAFFIC - POST STAGE 1 & STAGE 2
STATION 280+50 TO STATION 289+25**

SCALE: 1" = 50' SHEET NO. 1 OF 1 SHEETS STA. 280+50 TO STA. 289+25

F.A.P. RTE.	SECTION	COUNTY	TOTAL SHEETS	SHEET NO.
353	11-Y-A	COOK	354	57
CONTRACT NO. 60R19				
ILLINOIS FED. AID PROJECT				