



THE COST OF CONNECTING UNDERDRAINS TO STORM STRUCTURES SHALL BE INCLUDED IN THE COST OF THE STRUCTURES.

PLAN	SURVEYED	DATE
	PIOTTED	BY
	GRADES CHECKED	
	STRUCTURE NOTATIONS CIFIED	
	NO.	

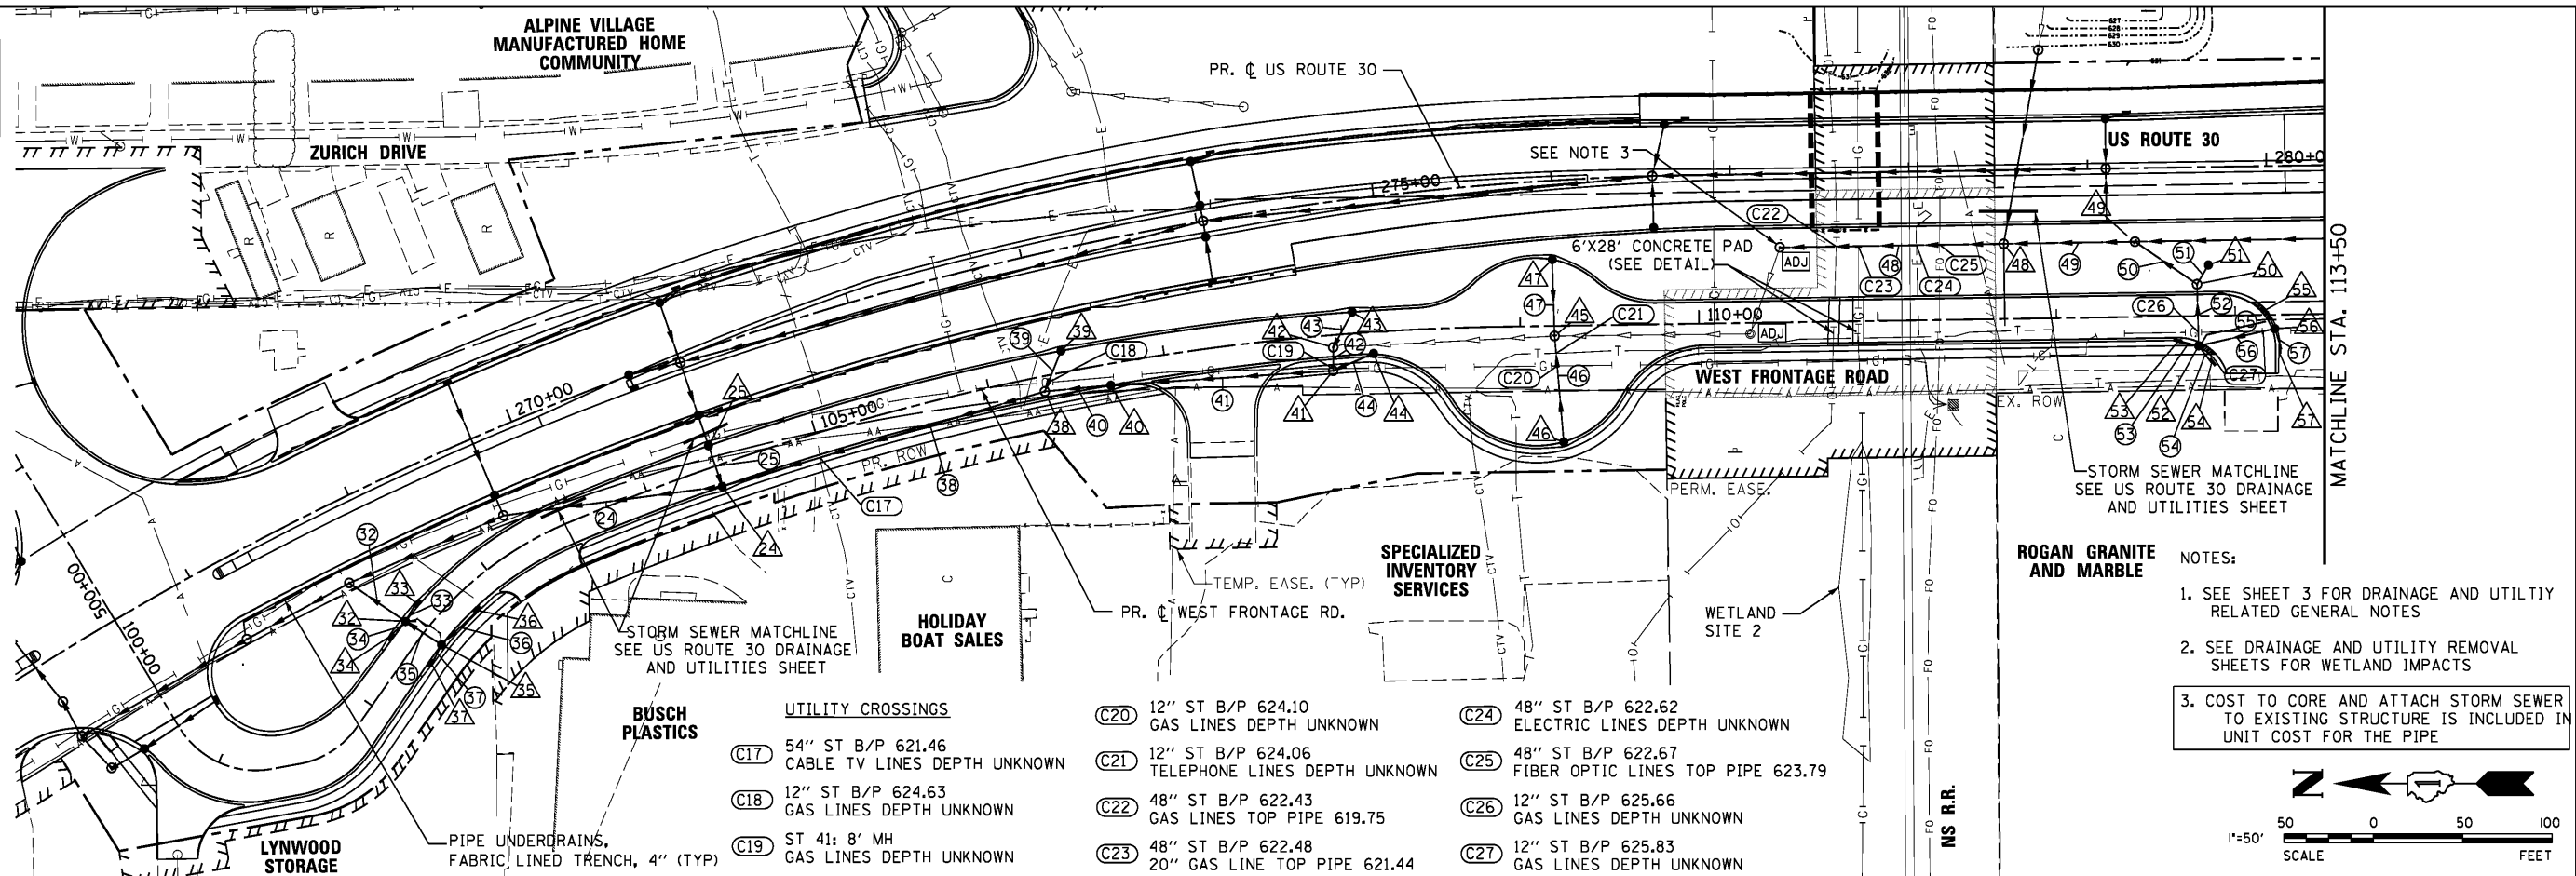


- NOTES:**
- SEE SHEET 3 FOR DRAINAGE AND UTILITY RELATED GENERAL NOTES
 - SEE DRAINAGE AND UTILITY REMOVAL SHEETS FOR WETLAND IMPACTS
 - COST TO CORE AND ATTACH STORM SEWER TO EXISTING STRUCTURE IS INCLUDED IN UNIT COST FOR THE PIPE

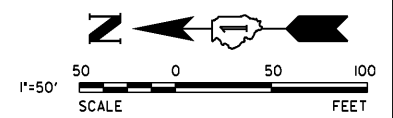

PROFILE	SURVEYED	DATE
	PIOTTED	BY
	GRADES CHECKED	
	STRUCTURE NOTATIONS CIFIED	
	NO.	

THE CONTRACTOR IS REQUIRED TO HIRE AN ENVIRONMENTAL FIRM WITH AT LEAST FIVE (5) DOCUMENTED LEAKING UNDERGROUND STORAGE TANK CLEANUPS OR THAT IS PREQUALIFIED IN HAZARDOUS WASTE BY THE DEPARTMENT TO REMEDIATE THE SOIL CONTAMINATION AND MONITOR FOR WORKER PROTECTION.

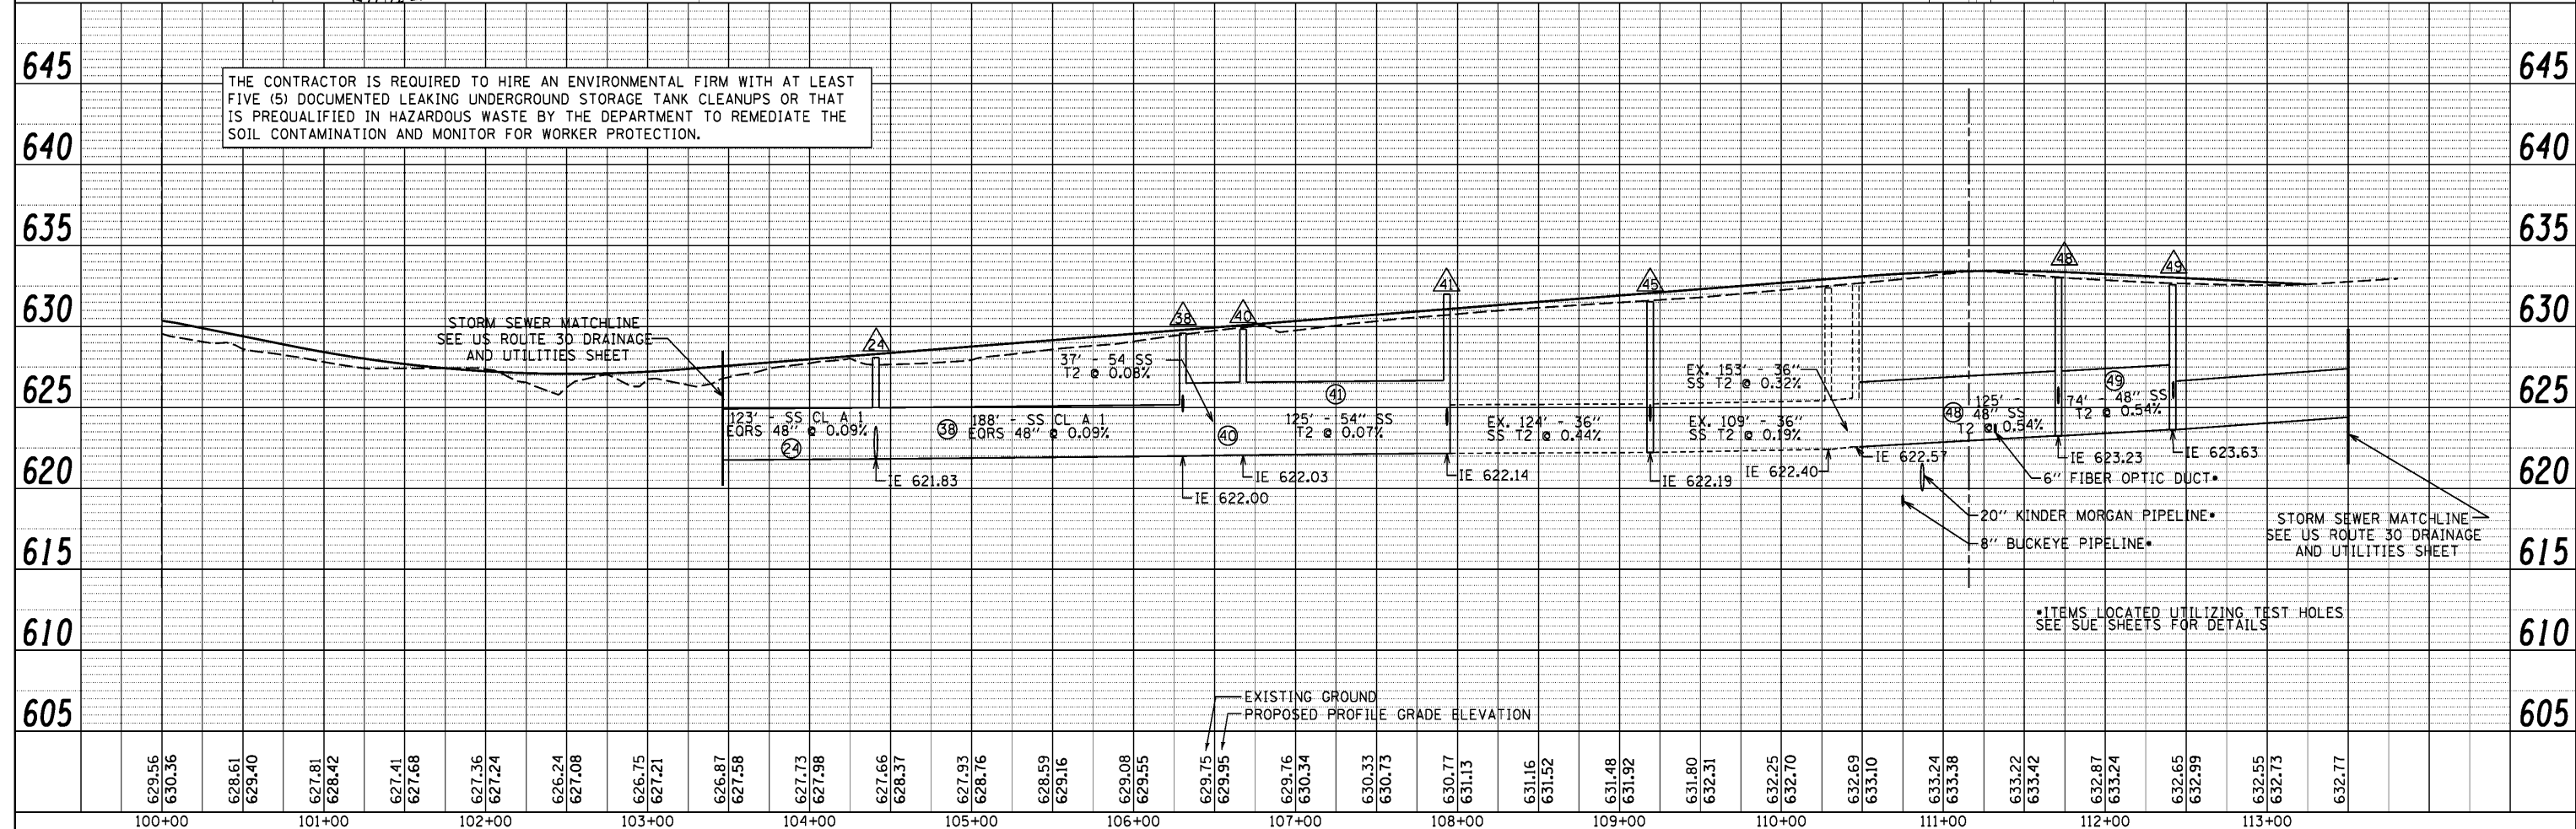

629.56 630.36	628.61 629.40	627.81 628.42	627.41 627.68	627.36 627.24	626.24 627.08	626.75 627.21	626.87 627.58	627.73 627.98	627.66 628.37	627.93 628.76	628.59 629.16	629.08 629.55	629.75 629.95	629.76 630.34	630.33 630.73	630.77 631.13	631.16 631.52	631.48 631.92	631.80 632.31	632.25 632.70	632.69 633.10	633.24 633.38	633.22 633.42	632.87 633.24	632.65 632.99	632.55 632.73	632.77	
100+00	101+00	102+00	103+00	104+00	105+00	106+00	107+00	108+00	109+00	110+00	111+00	112+00	113+00															

V3 Companies
7325 Janes Avenue
Woodridge, IL 60517
830.724.9200 phone
830.724.9202 fax
www.v3co.com

USER NAME = dsherman	DESIGNED - DTE	REVISED -
PLOT SCALE = 50'	DRAWN - DRP	REVISED -
PLOT DATE = 2/21/2014	CHECKED - VJD	REVISED -
	DATE - 02/21/2014	REVISED -

**STATE OF ILLINOIS
DEPARTMENT OF TRANSPORTATION**

**WEST FRONTAGE ROAD - NORTH DRAINAGE AND UTILITIES
STATION 100+00 TO STATION 113+75.52**

F.A.P. RTE. 353	SECTION 11-Y-A	COUNTY COOK	TOTAL SHEETS 354	SHEET NO. 120
CONTRACT NO. 60R19				
ILLINOIS FED. AID PROJECT				

SCALE: 1" = 50' SHEET NO. 9 OF 12 SHEETS STA. 100+00 TO STA. 113+75.52