


SECTION A-A

(Cost of Dowel bar, dowel bar assembly, saw cut and hot poured joint sealer included with Concrete Structures)

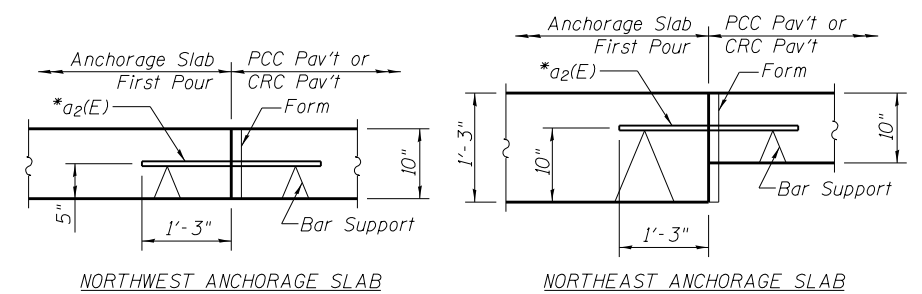


*Cost included with PCC Pav't., 10" Jointed and Bridge C.R.C. Pav't. See Roadway Plans.

ANCHORAGE SLAB LONGITUDINAL CONSTRUCTION JOINT DETAILS

(Joint to be sawed and sealed in accordance with the Longitudinal Construction Joint Details on Std. 420001)

TRANSVERSE CONTRACTION JOINT DETAILS

(See Art. 420.10(d) of Standard Specifications.)

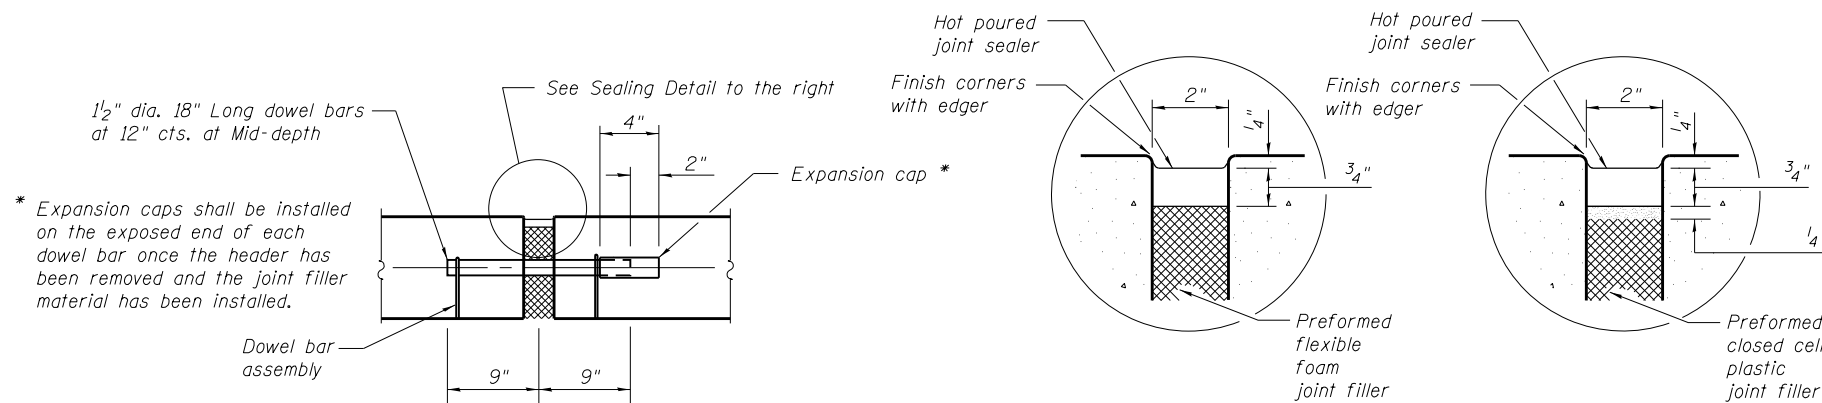


ANCHORAGE SLAB


TRANSVERSE EXPANSION JOINT

Located at C.R.C Pav't and Jointed PCC Pav't Joint
(Cost of Dowel bar, dowel bar assembly, expansion cap and hot poured joint sealer included with Concrete Structures)


SEALING DETAIL

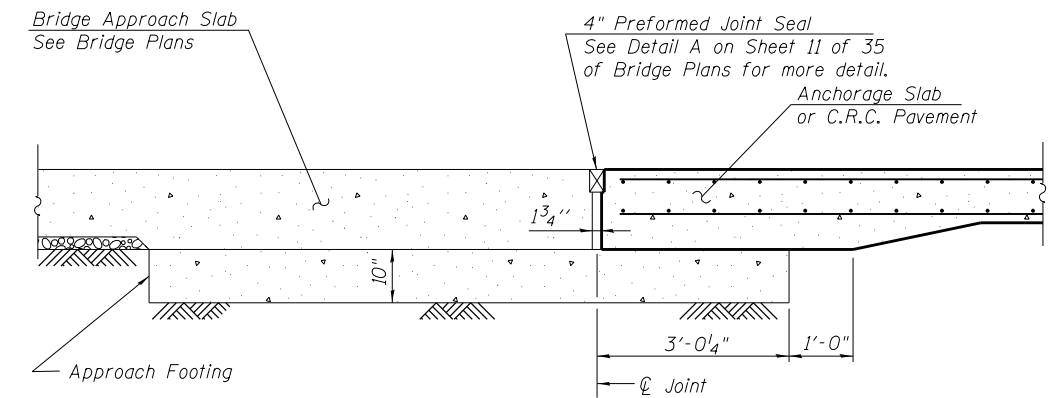

TRANSVERSE EXPANSION JOINT BETWEEN THE APPROACH SLAB AND ANCHORAGE SLAB OR C.R.C. PAVEMENT

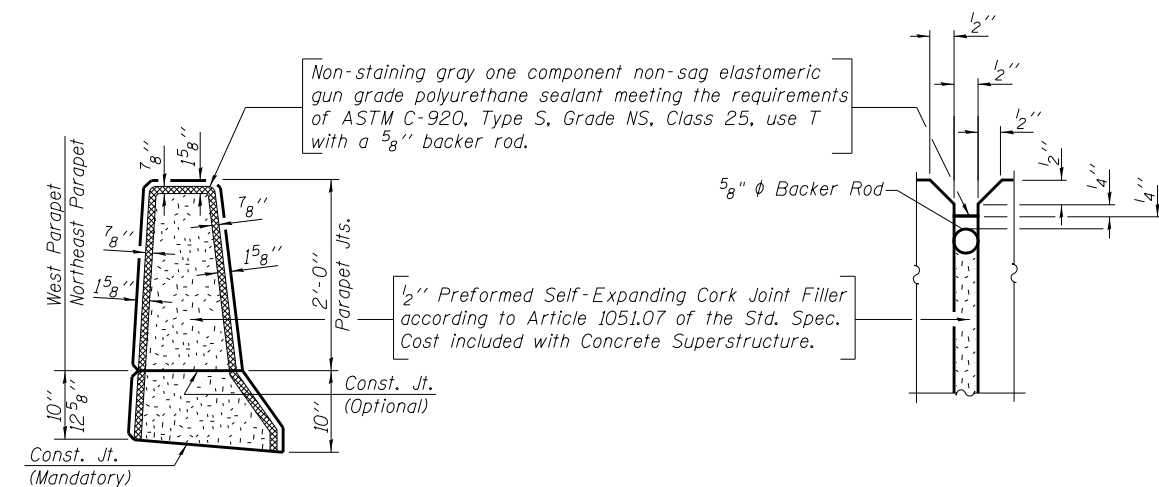

NORTHEAST AND NORTHWEST PARAPET PARAPET JOINT DETAILS

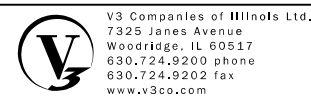

USER NAME =	DESIGNED - EVS	REVISED
	CHECKED - WJV	REVISED
PLOT SCALE =	DRAWN - EVS	REVISED
PLOT DATE =	CHECKED - WJV	REVISED

**STATE OF ILLINOIS
DEPARTMENT OF TRANSPORTATION**

**ANCHORAGE SLAB AND PARAPET DETAILS
STRUCTURE NO. 016-1279**

SHEET NO. 16 OF 35 SHEETS

F.A.P. RTE.	SECTION	COUNTY	TOTAL SHEETS	SHEET NO.
353	11-Y-A	COOK	354	236
CONTRACT NO. 60R19				

ILLINOIS FED. AID PROJECT