



NOTE: CORRUGATED MEDIAN SHALL BE CONSTRUCTED IN ACCORDANCE WITH APPLICABLE PORTIONS OF STANDARD 606306

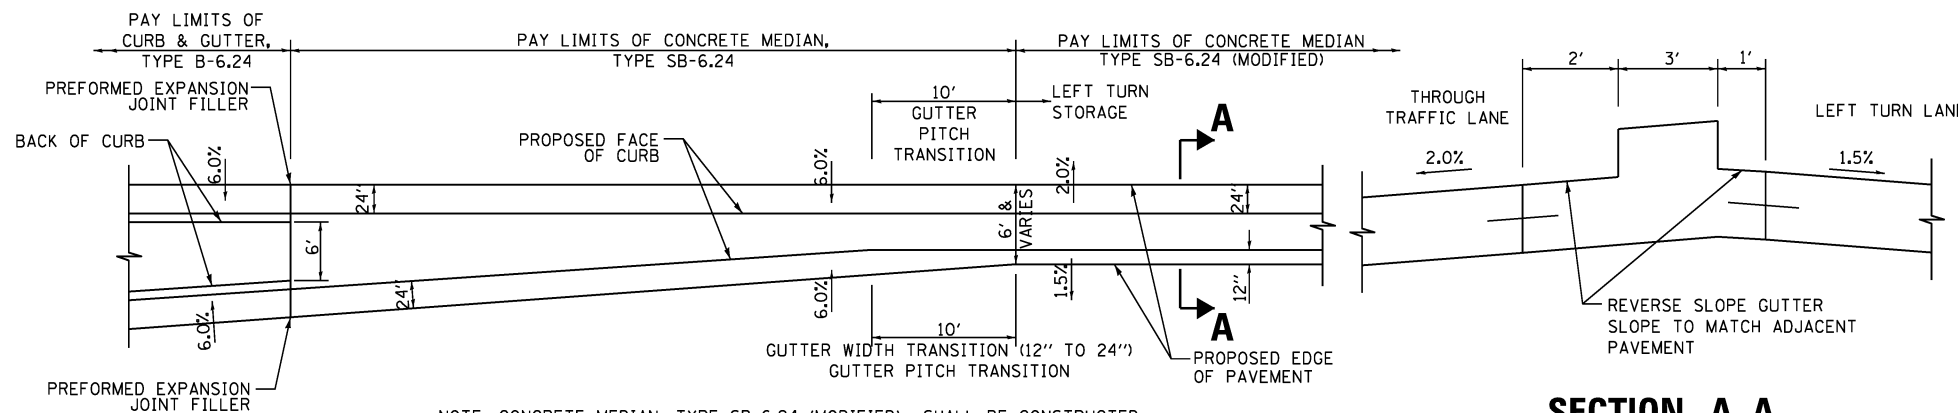



CONCRETE MEDIAN TYPE SB-6.24 (MODIFIED) AT SINGLE LEFT TURN LANE

NOTE: CONCRETE MEDIAN, TYPE SB-6.24 (MODIFIED) SHALL BE CONSTRUCTED IN ACCORDANCE WITH APPLICABLE PORTIONS OF STANDARD 606301

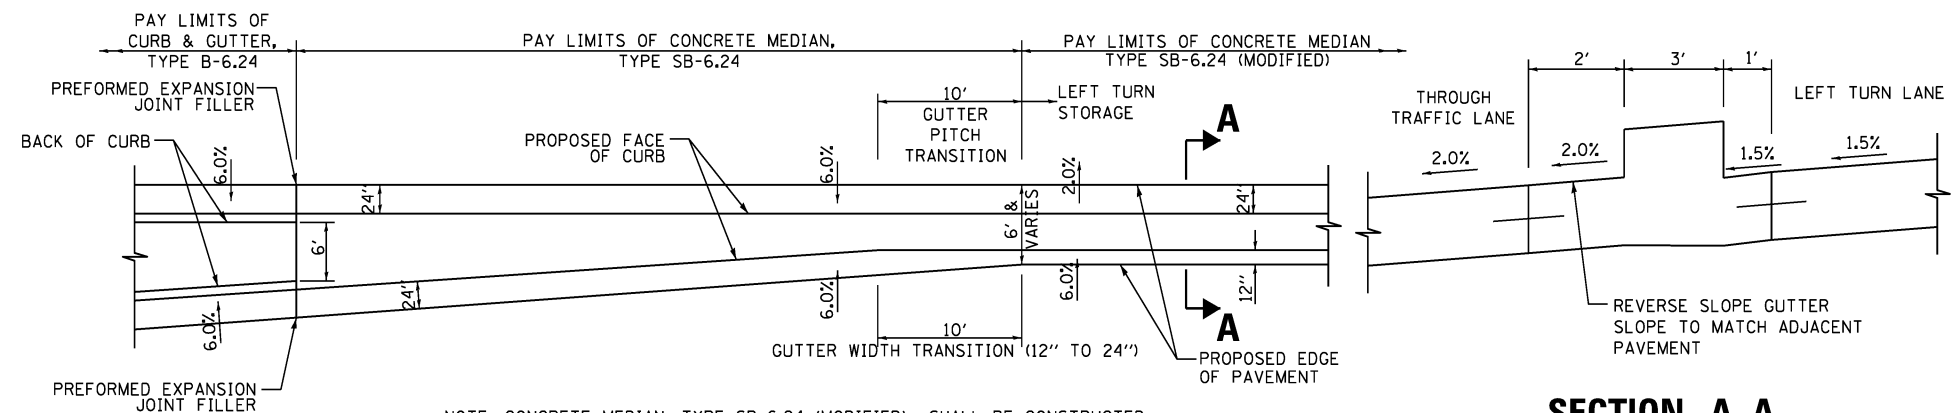

CONCRETE MEDIAN TYPE SB-6.24 (MODIFIED) AT DOUBLE LEFT TURN LANE

NOTE: CONCRETE MEDIAN, TYPE SB-6.24 (MODIFIED) SHALL BE CONSTRUCTED IN ACCORDANCE WITH APPLICABLE PORTIONS OF STANDARD 606301

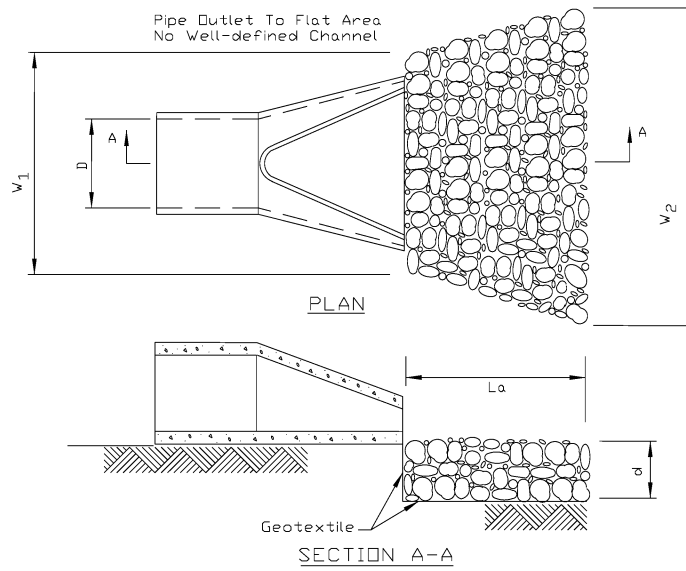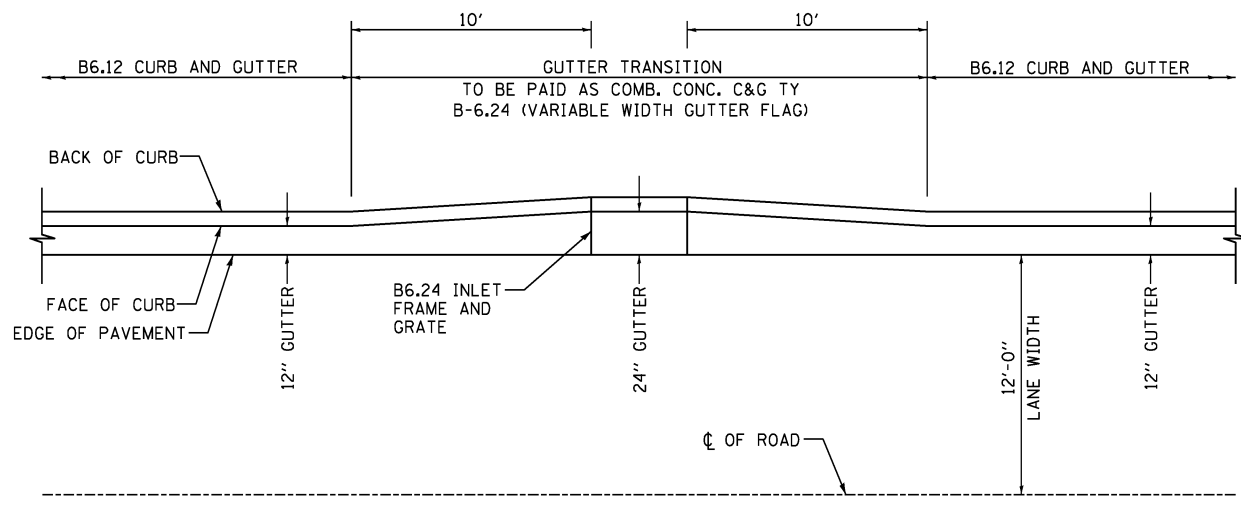

- NOTES:
- The filter fabric shall meet the requirements in material specifications 592 GEOTEXTILE Table 1 or 2, class I.
 - The rock riprap shall meet the IDDT requirements for the following gradation: RR 3 or 4, Quality designation A.
 - The riprap shall be placed according to construction specification 61 LOOSE ROCK RIPRAP. The rock may be equipment placed.

RIPRAP DETAILS											
STRUCTURE NUMBER	LOCATION STA.	OFFSET	PIPE SIZE (IN)	DEFINED CHANNEL	W ₁ (FEET)	W ₂ (FEET)	L ₀ (FEET)	RIPRAP			
								CLASS	MINIMUM THICKNESS (IN)	BEDDING THICKNESS (IN)	QUANTITY (SQ. YD.)
110	288+07.83	100.7' RT	15	NO	4	14	10	A3	15	NOT REQ.	11
117	289+14.27	93.0' RT	24	NO	6	14	8	A3	15	NOT REQ.	7
139	289+49.70	169.9' RT	30	NO	8	16	8	A3	15	NOT REQ.	6



V3 Companies
7325 Janes Avenue
Woodridge, IL 60517
630.724.9200 phone
630.724.9202 fax
www.v3co.com

USER NAME = hshsh

DESIGNED - DSS REVISED -

DRAWN - DRP REVISED -

CHECKED - VJD REVISED -

DATE - 08/14/2013 REVISED -

PLOT SCALE = 1:8000' / 1"

PLOT DATE = 8/21/2013

STATE OF ILLINOIS
DEPARTMENT OF TRANSPORTATION

ROADWAY
DETAILS

SCALE: N/A SHEET NO. 1 OF 1 SHEETS

F.A.P. RTE.	SECTION	COUNTY	TOTAL SHEETS	SHEET NO.
353	11-Y-A	COOK	354	308
CONTRACT NO. 60R19				

ILLINOIS FED. AID PROJECT