


INVENTORY DWG. CORRECT ONLY TO DATE OF LAST REVISION 3/12/2004

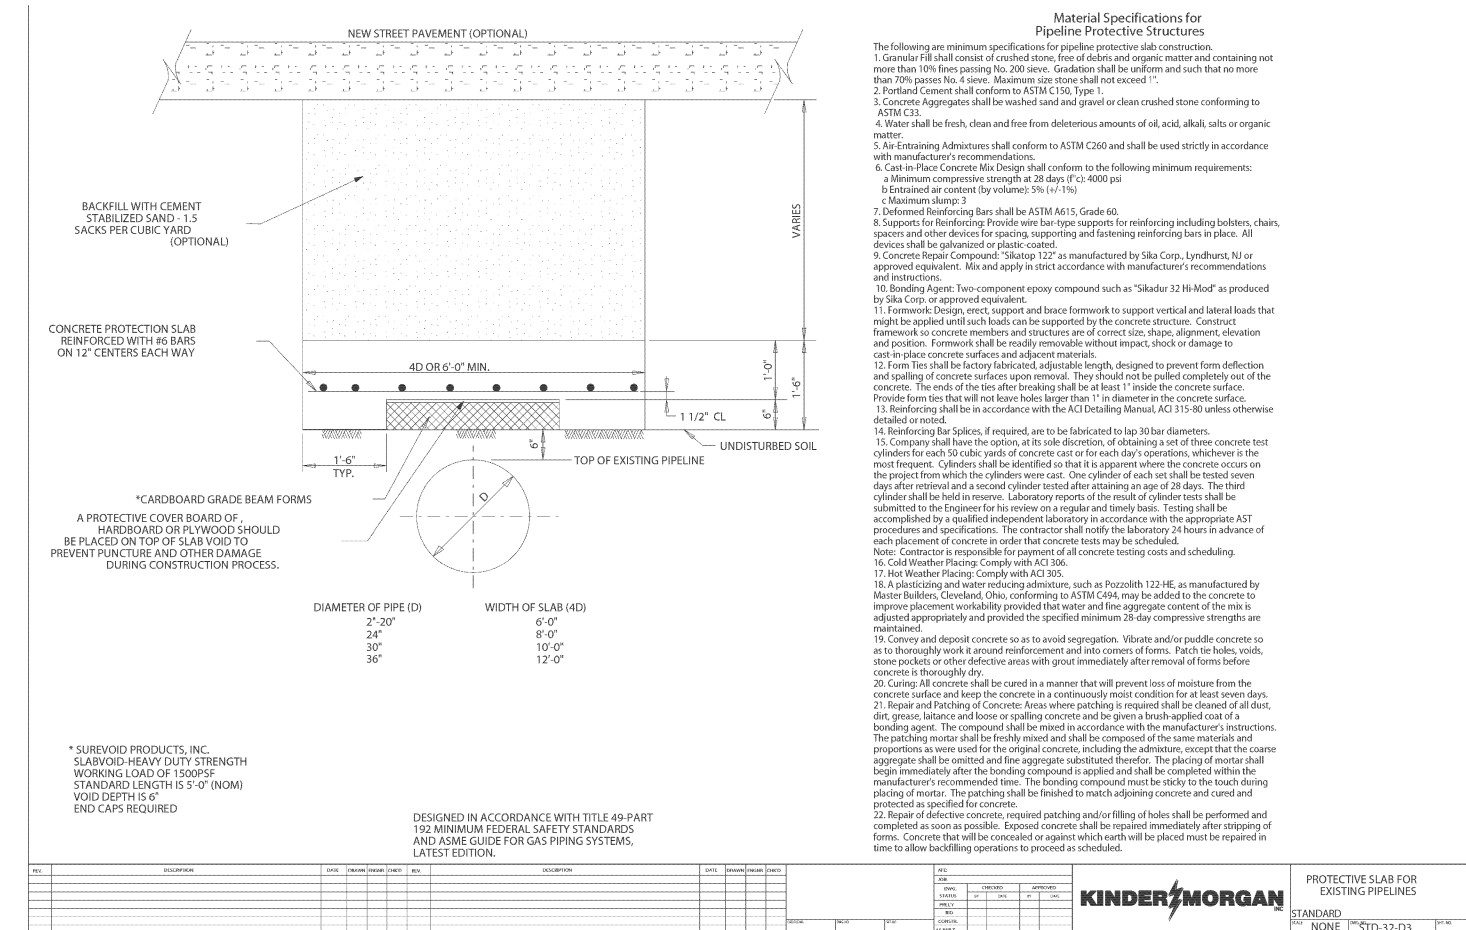

USER NAME = hshsh
 PLOT SCALE = 1:8000 / 1/8"
 PLOT DATE = 8/21/2013

DESIGNED	REVISION	DATE	BY	CHKD.	APPROVED
DSS	-				
DRP	-				
VJD	-				
08/14/2013	-				

STATE OF ILLINOIS
DEPARTMENT OF TRANSPORTATION



PROTECTIVE SLAB FOR EXISTING PIPELINES
 STANDARD
 NONE 1" STD-32-D3

CONCRETE PAD
DETAIL

SCALE: N/A SHEET NO. 1 OF 1 SHEETS

F.A.P. RTE.	SECTION	COUNTY	TOTAL SHEETS	SHEET NO.
353	11-Y-A	COOK	354	309
CONTRACT NO. 60R19				
ILLINOIS FED. AID PROJECT				