
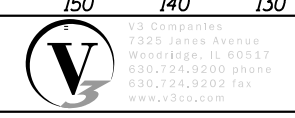


DATE	
BY	
SURVEYED	
PLOTTED	
TEMPLATE	
AREAS CHECKED	
NO.	

DATE	
BY	
SURVEYED	
PLOTTED	
TEMPLATE	
AREAS CHECKED	
NO.	

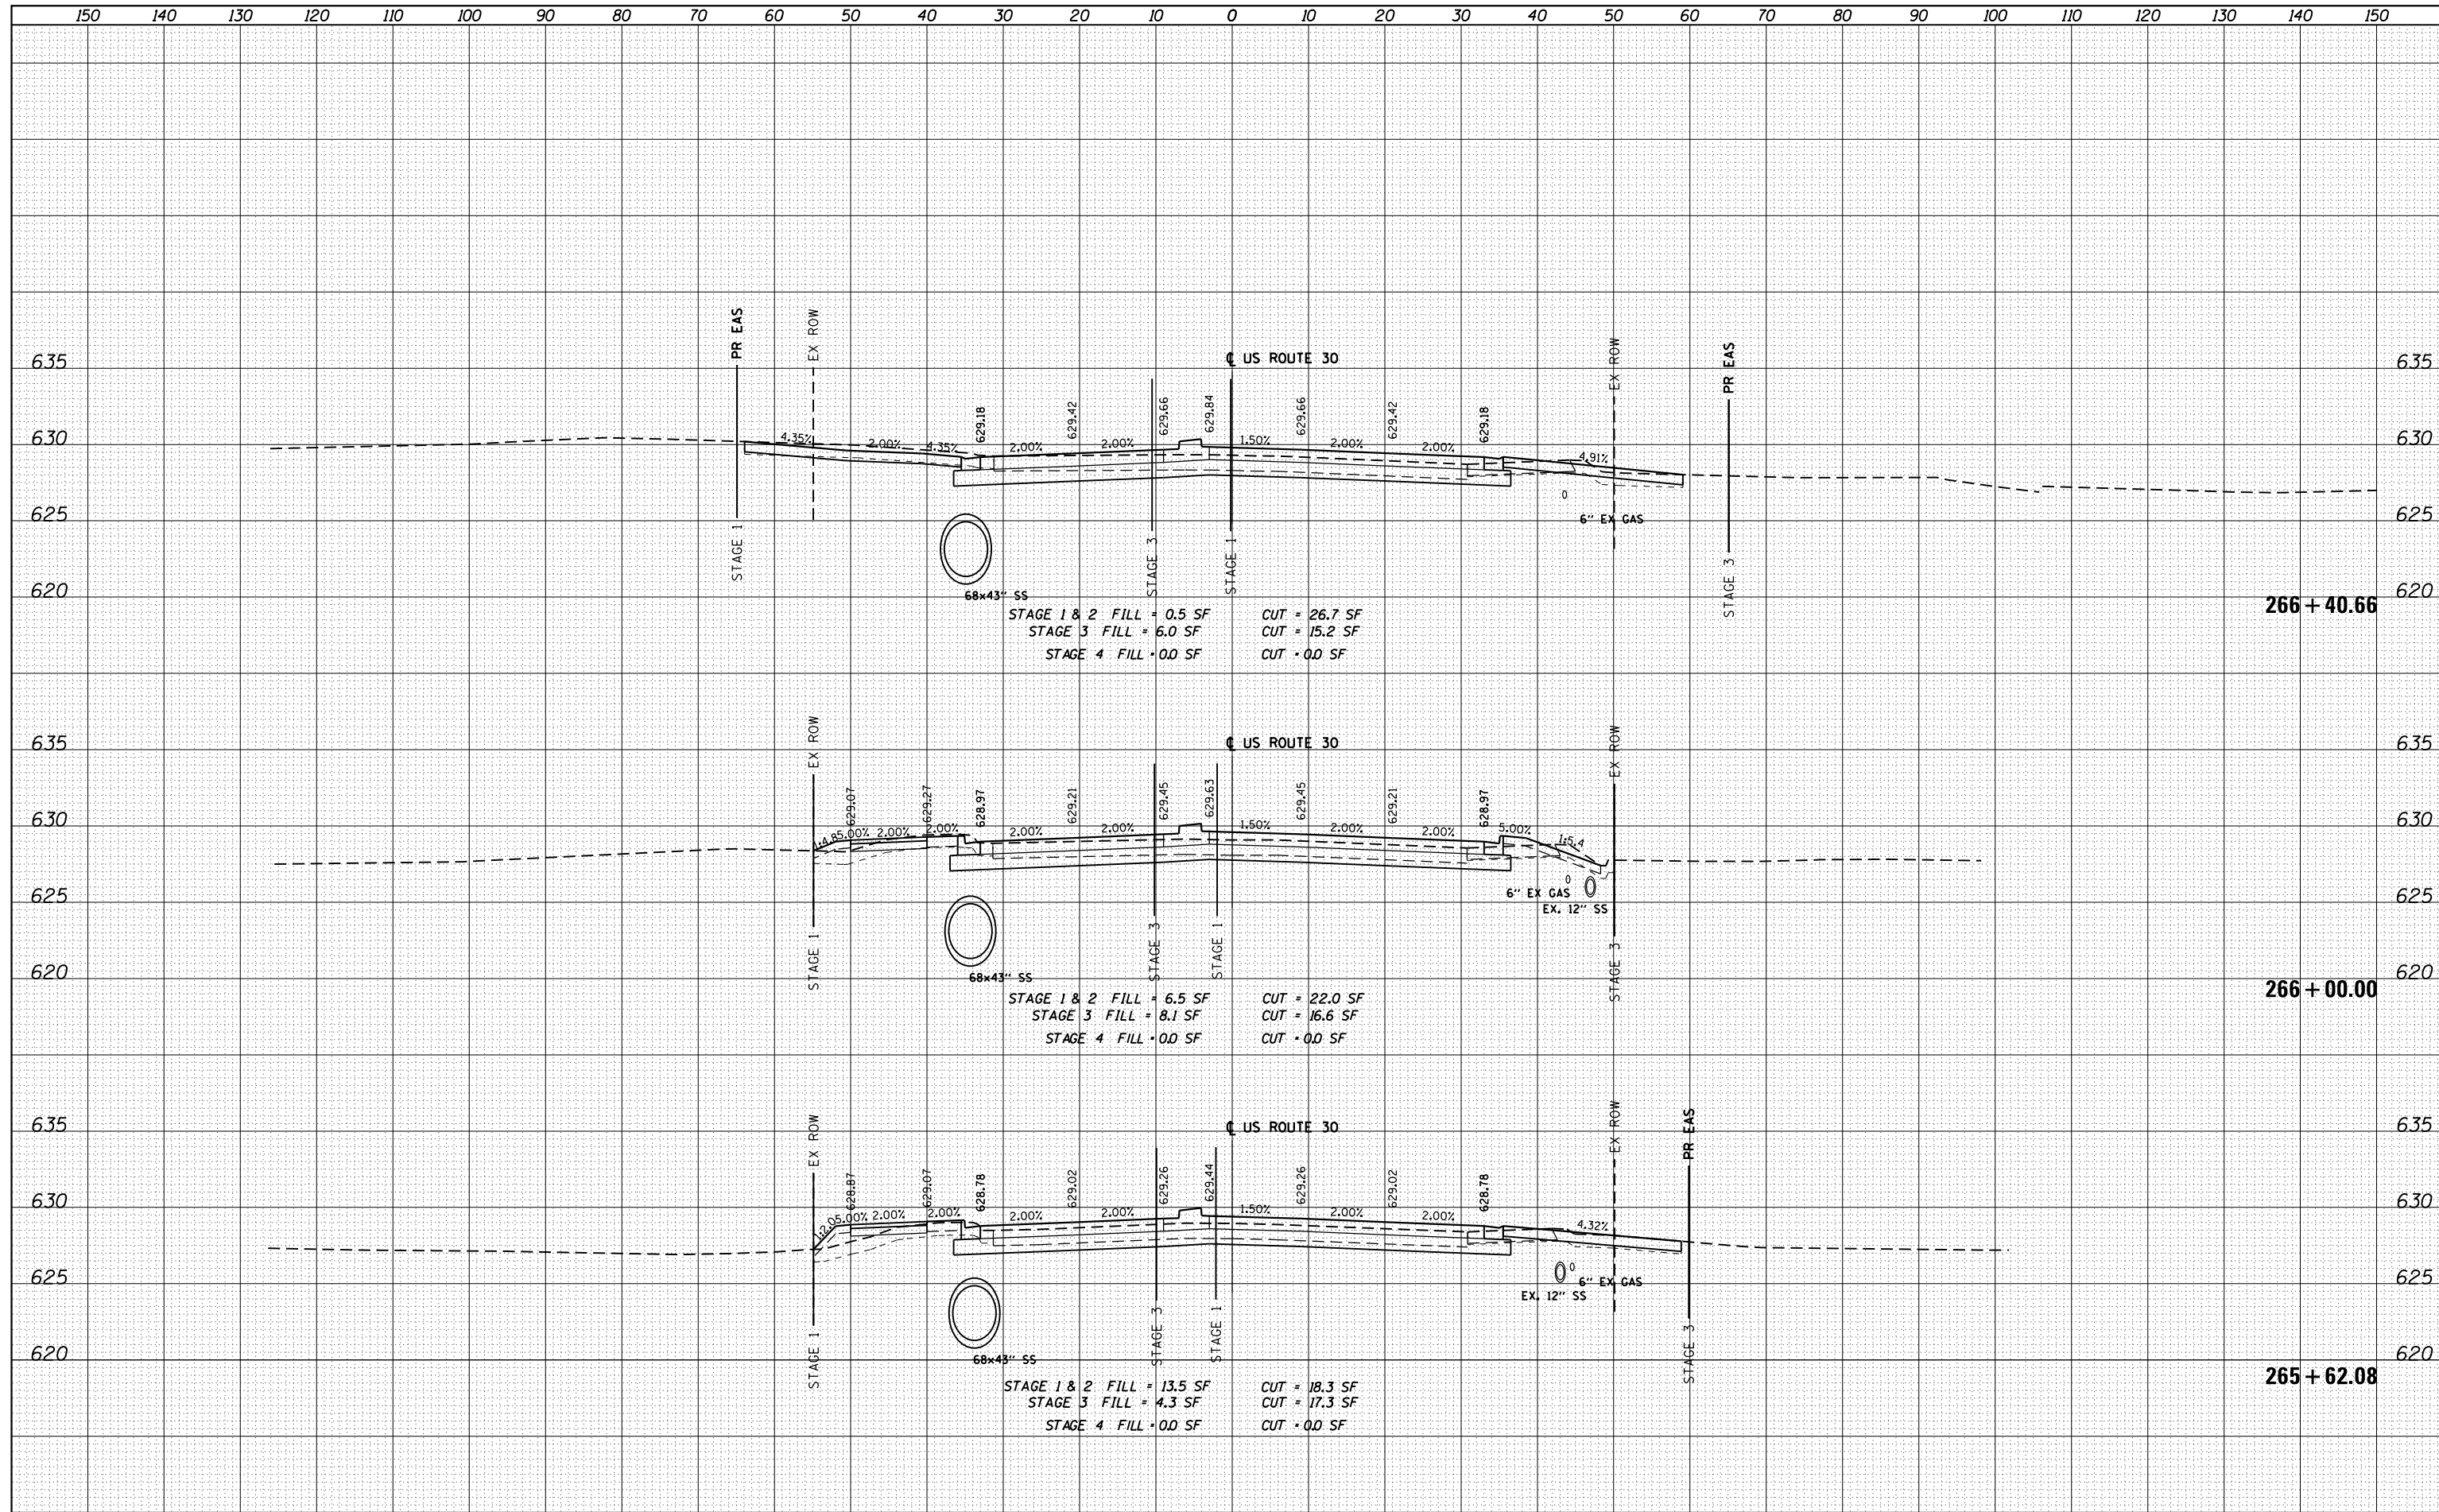

USER NAME = hshah	DESIGNED - DSS	REVISED -
	DRAWN - DRP	REVISED -
PLOT SCALE = 20.0000' / in.	CHECKED - VJD	REVISED -
PLOT DATE = 8/13/2013	DATE - 08/14/2013	REVISED -

**STATE OF ILLINOIS  
DEPARTMENT OF TRANSPORTATION**

**US ROUTE 30  
CROSS SECTIONS**

SCALE: 1"=50' HORIZ. 1"=5' VERT. SHEET 4 OF 37 SHEETS STA. 265+62.08 TO STA. 266+40.66

F.A. RTE.	SECTION	COUNTY	TOTAL SHEETS	SHEET NO.
			354	314
			CONTRACT NO. 60R19	
ILLINOIS FED. AID PROJECT				