


DATE	
BY	
FINISHED SURVEY	
PLOTTED	
TEMPLATE	
AREAS CHECKED	
NO.	

DATE	
BY	
ORIGINAL SURVEY	
PLOTTED	
TEMPLATE	
AREAS CHECKED	
NO.	

SEE INTERSECTION DETAILS

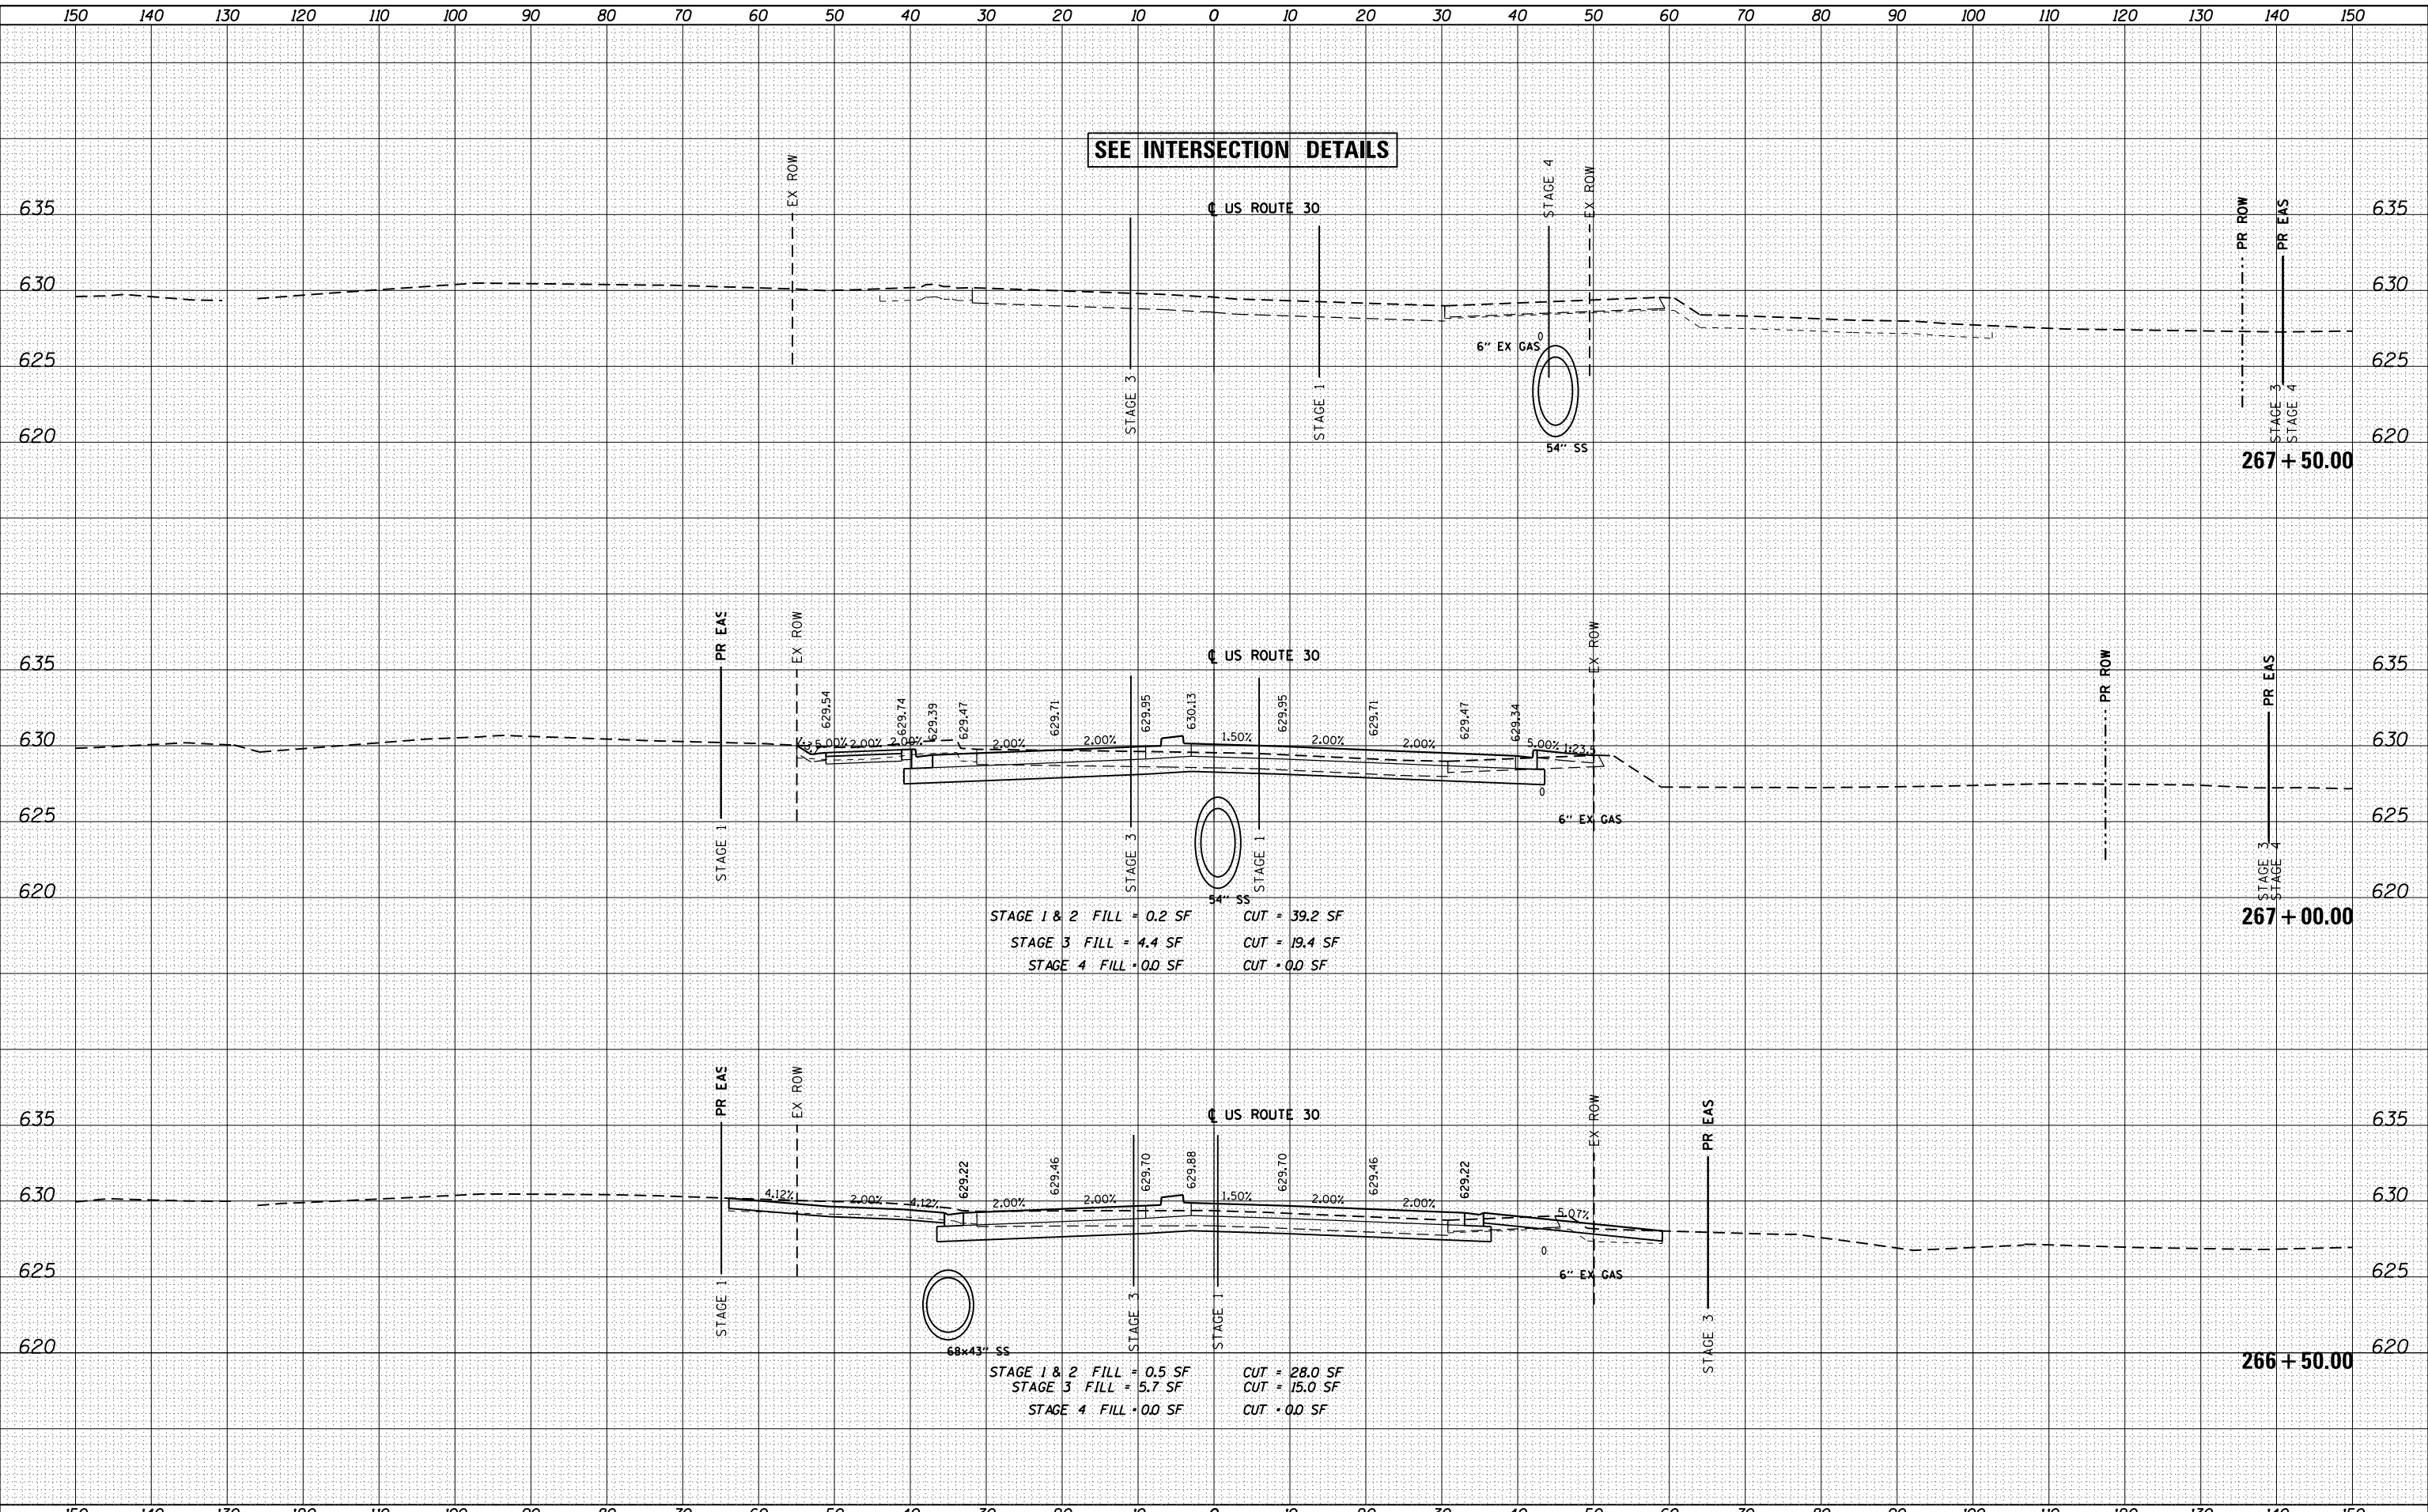

STAGE 1 & 2 FILL = 0.2 SF CUT = 39.2 SF
 STAGE 3 FILL = 4.4 SF CUT = 19.4 SF
 STAGE 4 FILL = 0.0 SF CUT = 0.0 SF

STAGE 1 & 2 FILL = 0.5 SF CUT = 28.0 SF
 STAGE 3 FILL = 5.7 SF CUT = 15.0 SF
 STAGE 4 FILL = 0.0 SF CUT = 0.0 SF



USER NAME = hshah
 DESIGNED - DSS
 DRAWN - DRP
 CHECKED - VJD
 DATE - 08/14/2013

REVISED -
 REVISED -
 REVISED -
 REVISED -

STATE OF ILLINOIS
 DEPARTMENT OF TRANSPORTATION

US ROUTE 30
 CROSS SECTIONS

SCALE: 1"=5' HORIZ. 1"=5' VERT. SHEET 5 OF 37 SHEETS STA. 266+50.00 TO STA. 267+50.00

F.A. RTÉ.	SECTION	COUNTY	TOTAL SHEETS	SHEET NO.
			354	315
CONTRACT NO. 60R19				
ILLINOIS FED. AID PROJECT				