


DATE	
BY	
SURVEYED	
PLOTTED	
TEMPLATE	
NOTE BOOK	
AREAS CHECKED	
NO.	

DATE	
BY	
SURVEYED	
PLOTTED	
TEMPLATE	
NOTE BOOK	
AREAS CHECKED	
NO.	

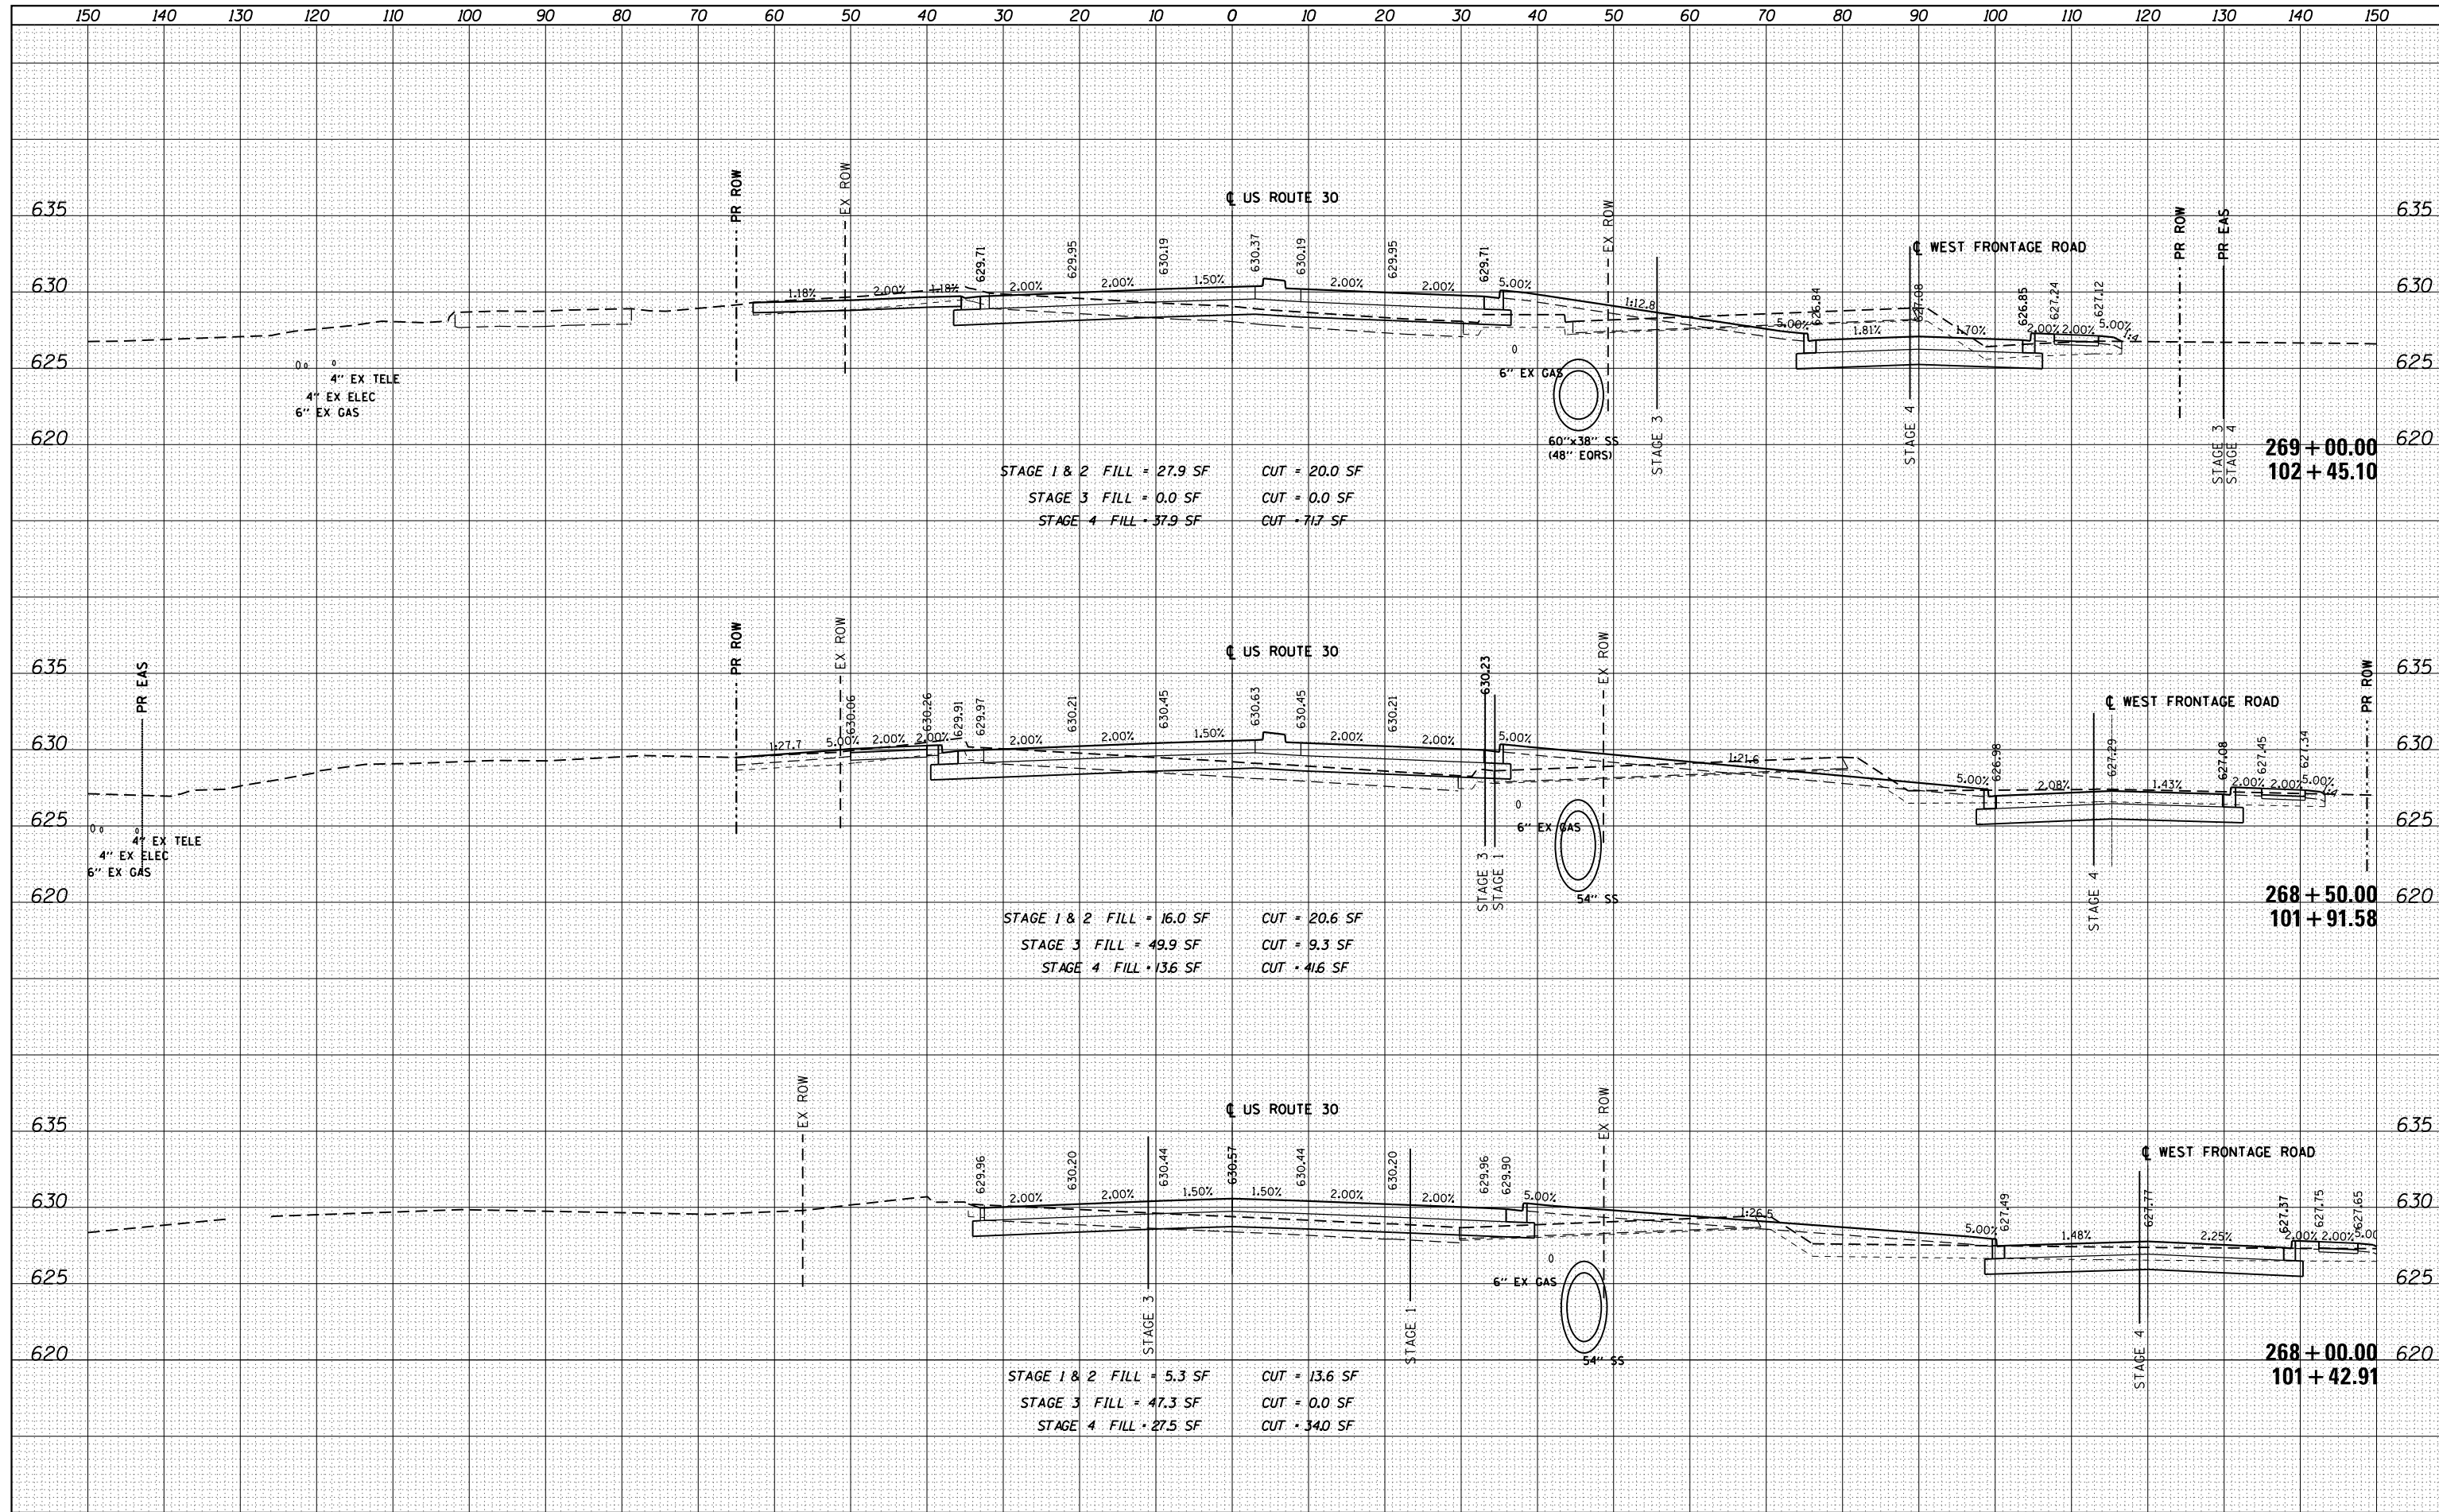

STAGE 1 & 2 FILL = 27.9 SF CUT = 20.0 SF
 STAGE 3 FILL = 0.0 SF CUT = 0.0 SF
 STAGE 4 FILL = 37.9 SF CUT = 71.7 SF

STAGE 1 & 2 FILL = 16.0 SF CUT = 20.6 SF
 STAGE 3 FILL = 49.9 SF CUT = 9.3 SF
 STAGE 4 FILL = 13.6 SF CUT = 41.6 SF

STAGE 1 & 2 FILL = 5.3 SF CUT = 13.6 SF
 STAGE 3 FILL = 47.3 SF CUT = 0.0 SF
 STAGE 4 FILL = 27.5 SF CUT = 34.0 SF



USER NAME = hshah	DESIGNED - DSS	REVISED -
	DRAWN - DRP	REVISED -
PLOT SCALE = 20.0000' / in.	CHECKED - VJD	REVISED -
PLOT DATE = 8/13/2013	DATE - 08/14/2013	REVISED -

**STATE OF ILLINOIS
DEPARTMENT OF TRANSPORTATION**

**US ROUTE 30
CROSS SECTIONS**

SCALE: 1" = 5' HORZ. / 1" = 5' VERT. SHEET 6 OF 37 SHEETS STA. 268+00.00 TO STA. 269+00.00

F.A. RTE.	SECTION	COUNTY	TOTAL SHEETS	SHEET NO.
			354	316
CONTRACT NO. 60R19				ILLINOIS FED. AID PROJECT