
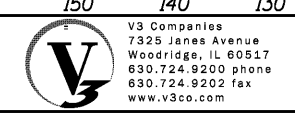


DATE	
BY	
FINAL SURVEY	
SURVEYED	
PLOTTED	
TEMPLATE	
AREAS	
NO. AREAS CHECKED	

DATE	
BY	
ORIGINAL SURVEY	
SURVEYED	
PLOTTED	
TEMPLATE	
AREAS	
NO. AREAS CHECKED	

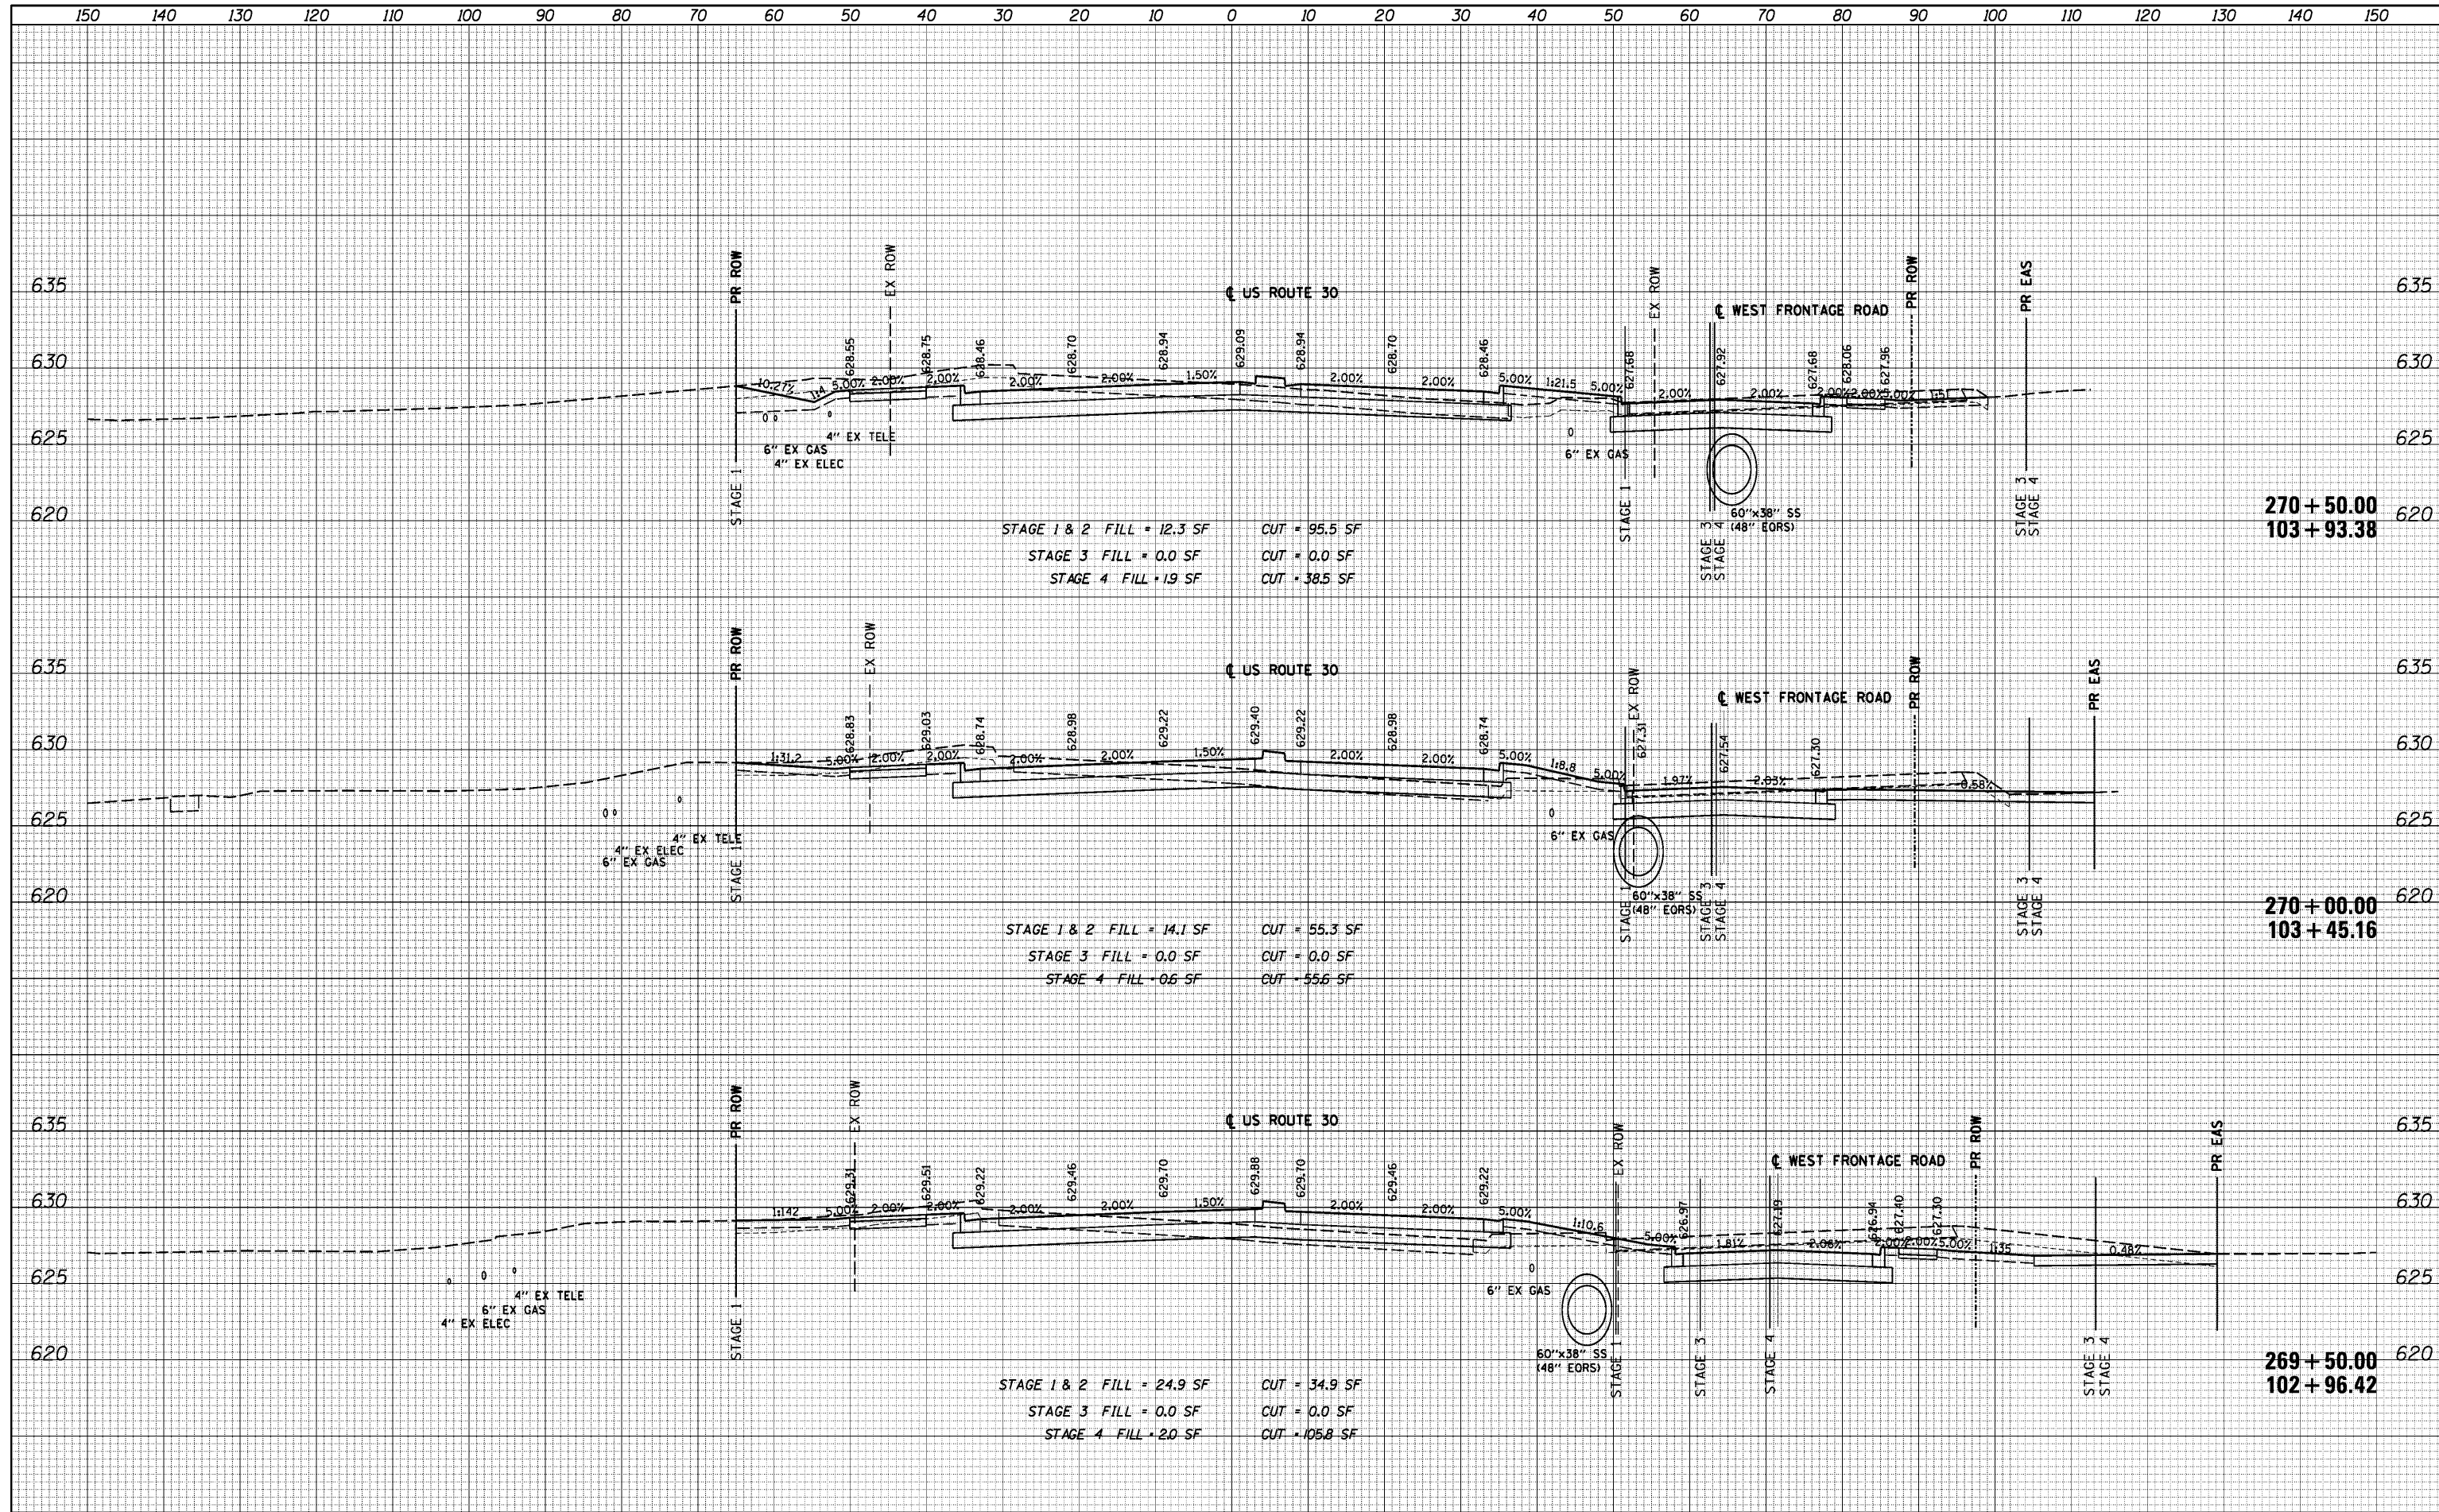

USER NAME = dsherman	DESIGNED - DSS	REVISED -
PLOT SCALE = 1/8"	DRAWN - DRP	REVISED -
PLOT DATE = 2/21/2014	CHECKED - VJD	REVISED -
	DATE - 02/21/2014	REVISED -

**STATE OF ILLINOIS
DEPARTMENT OF TRANSPORTATION**

**US ROUTE 30
CROSS SECTIONS**

SCALE: 1"=5' HORZ., 1"=5' VERT. SHEET 7 OF 37 SHEETS STA. 269+50.00 TO STA. 270+50.00

F.A. RTE.	SECTION	COUNTY	TOTAL SHEETS	SHEET NO.
			354	317
			CONTRACT NO. 60R19	
ILLINOIS FED. AID PROJECT				