
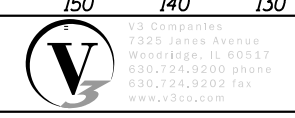


DATE	
BY	
FINAL SURVEY	SURVEYED
NOTE BOOK	PLOTTED
NO.	TEMPLATE
	AREAS CHECKED

DATE	
BY	
ORIGINAL SURVEY	SURVEYED
NOTE BOOK	PLOTTED
NO.	TEMPLATE
	AREAS CHECKED

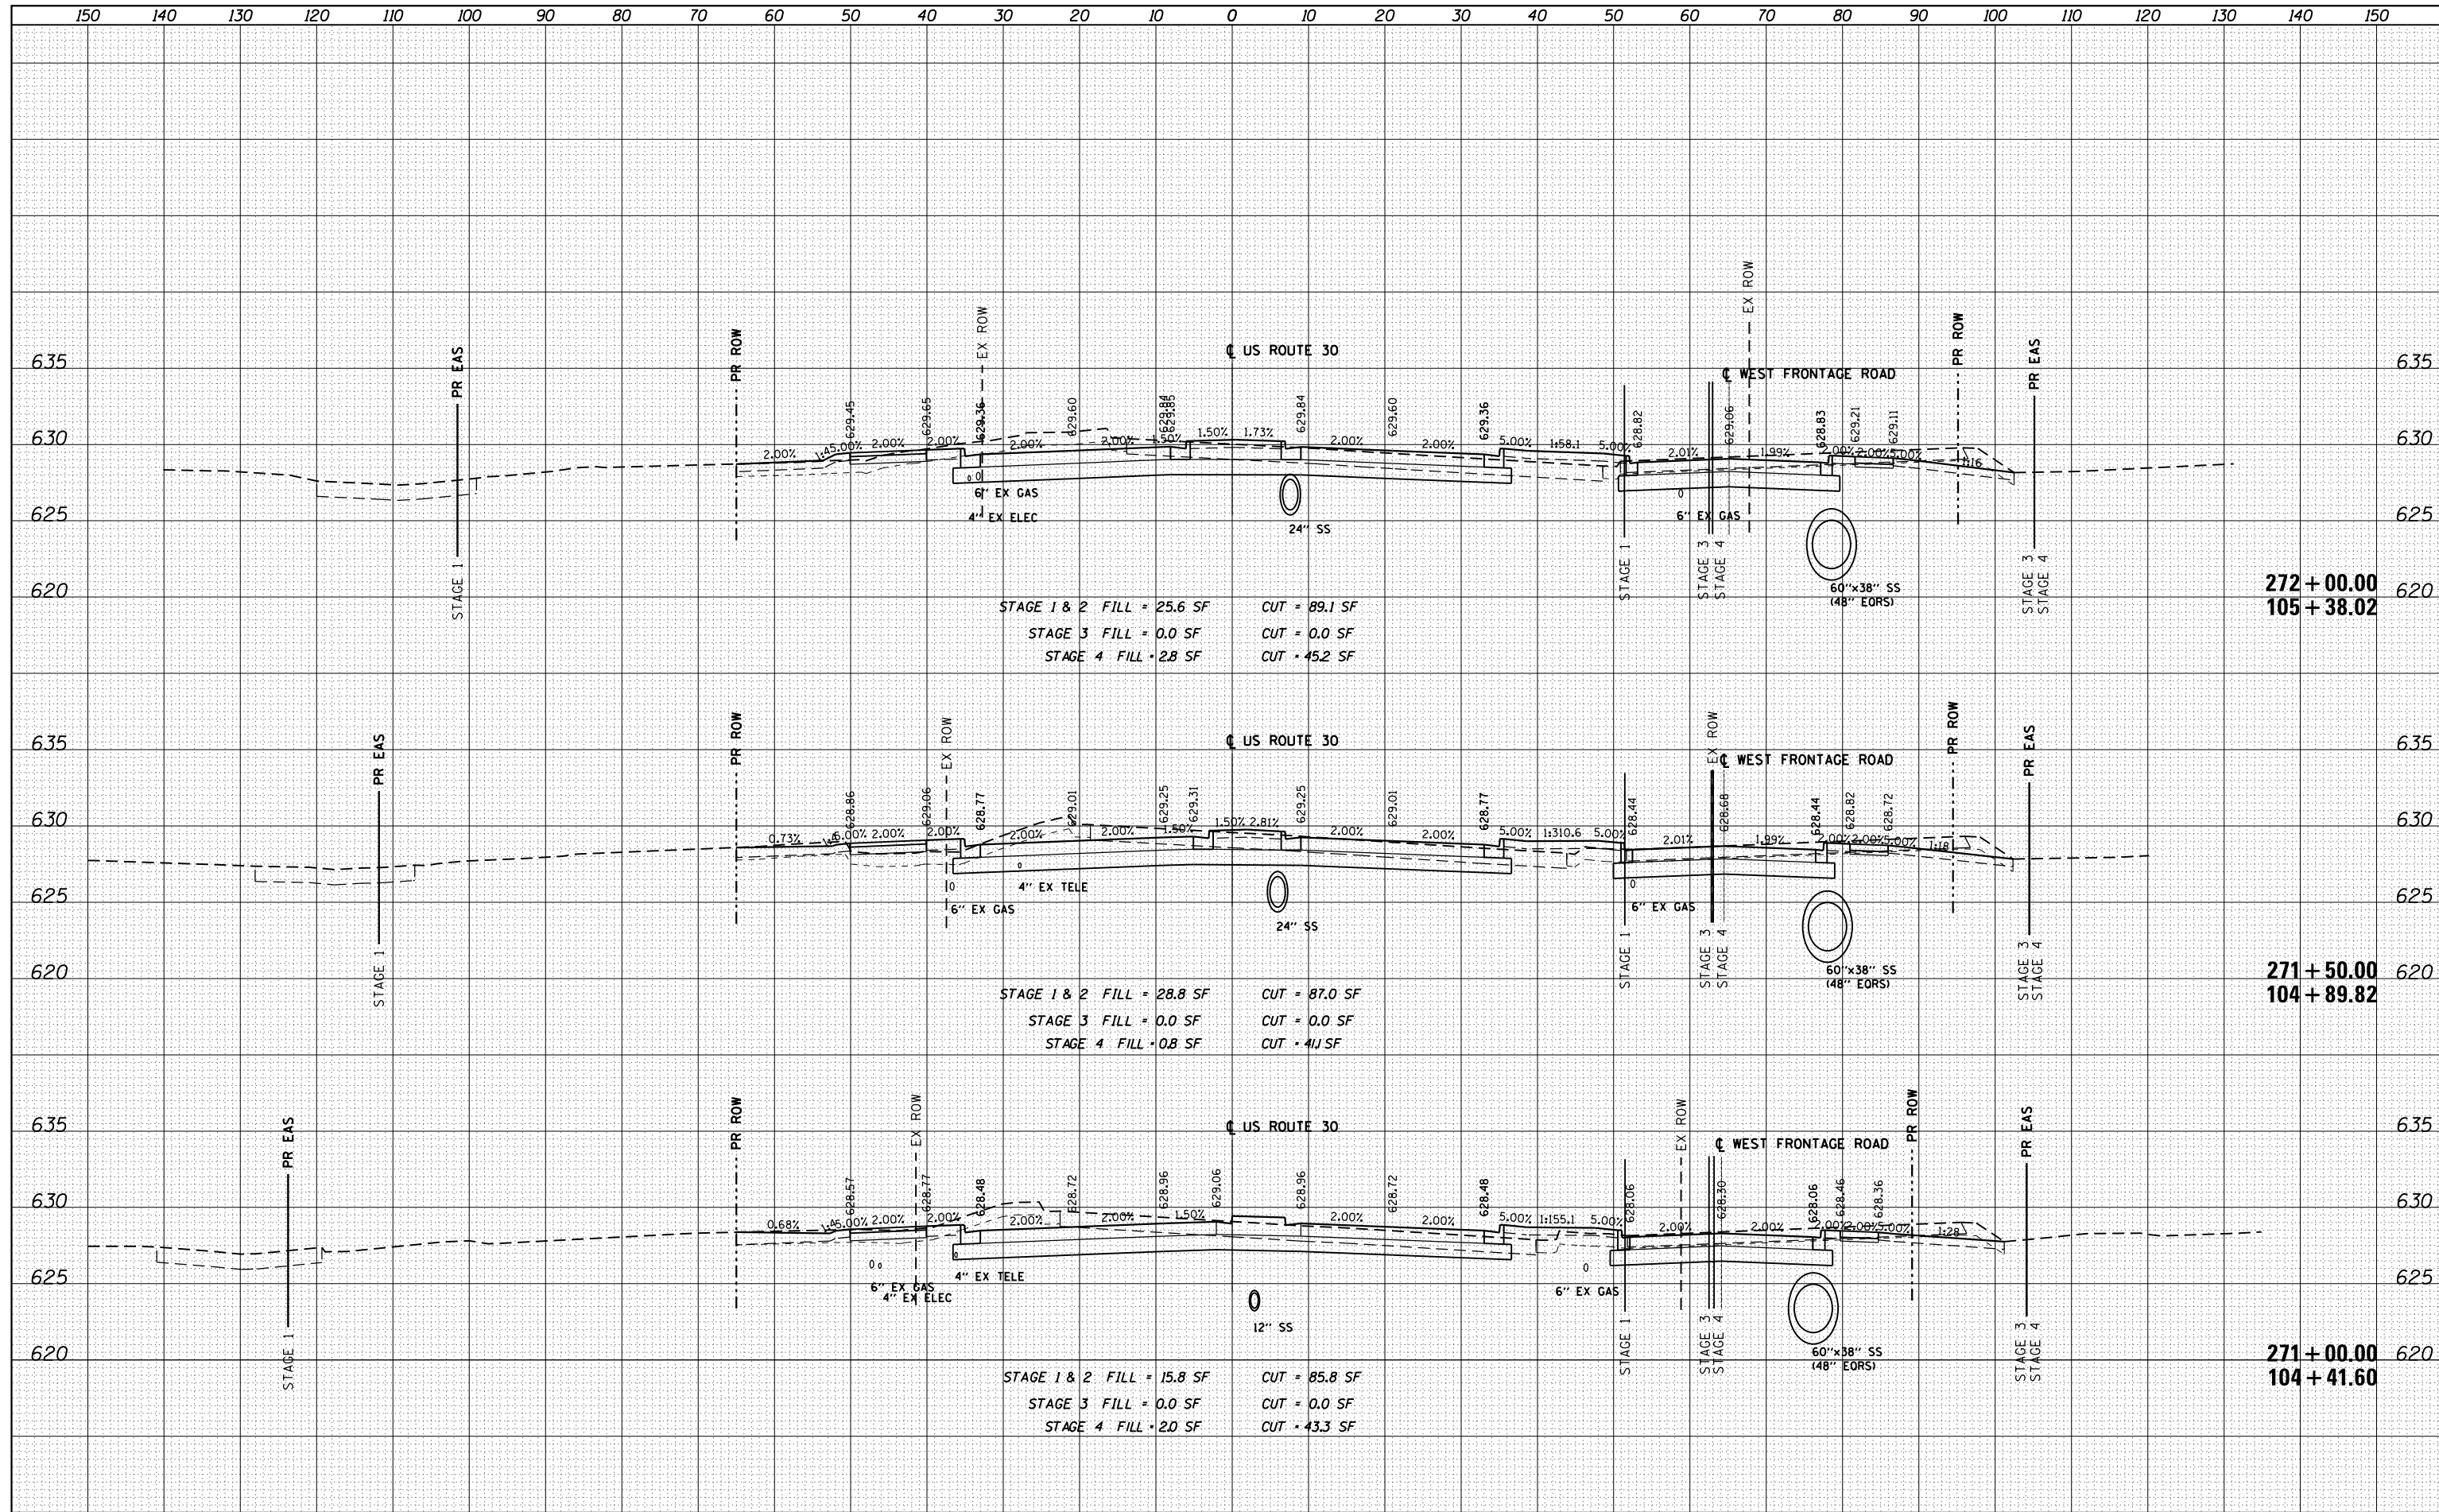

USER NAME	= hshah
DESIGNED	- DSS
DRAWN	- DRP
CHECKED	- VJD
DATE	- 08/14/2013
REVISIONS	
REVISED	-
REVISED	-
REVISED	-
REVISED	-

**STATE OF ILLINOIS
DEPARTMENT OF TRANSPORTATION**

**US ROUTE 30
CROSS SECTIONS**

SCALE: 1" = 5' HORIZ., 1" = 5' VERT. SHEET 8 OF 37 SHEETS STA. 271+00.00 TO STA. 272+00.00

F.A. RTE.	SECTION	COUNTY	TOTAL SHEETS	SHEET NO.
			354	318
CONTRACT NO. 60R19				
ILLINOIS FED. AID PROJECT				