
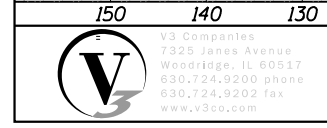


DATE	
BY	
SURVEYED	
PLOTTED	
TEMPLATE	
AREAS	
CHECKED	
NO.	

DATE	
BY	
SURVEYED	
PLOTTED	
TEMPLATE	
AREAS	
CHECKED	
NO.	

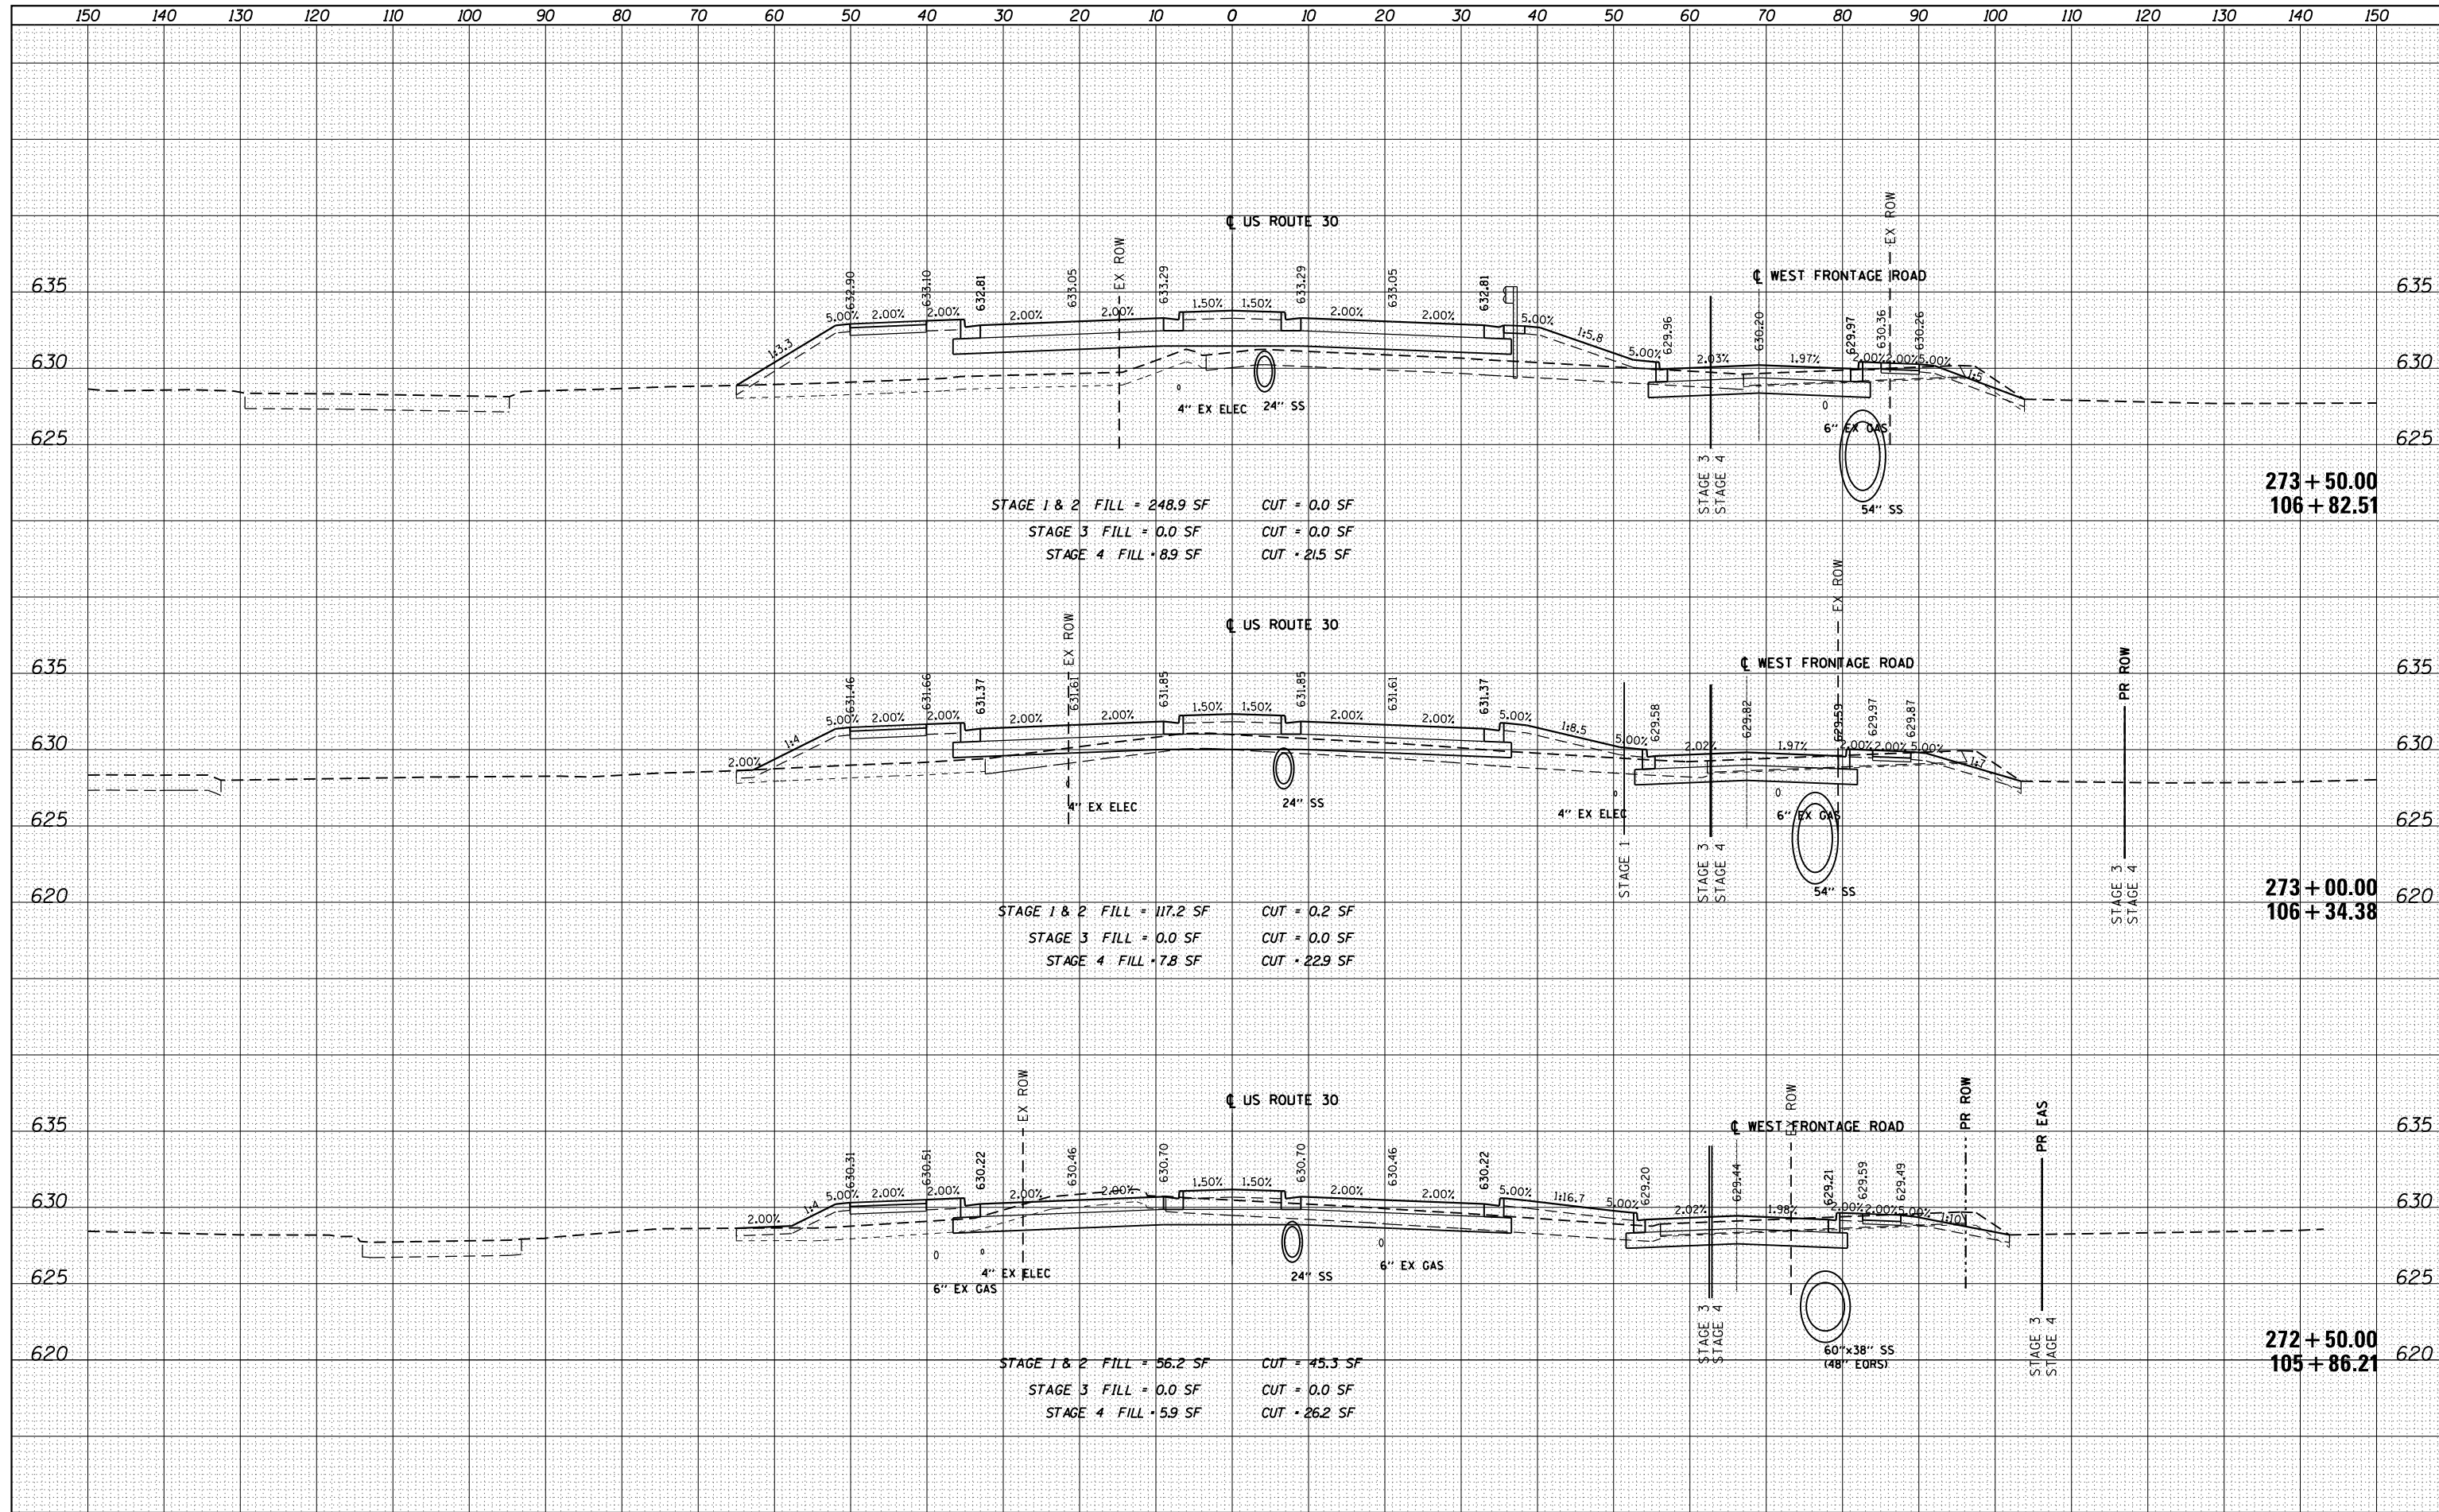

USER NAME = hshah	DESIGNED - DSS	REVISED -
PLOT SCALE = 20.0000' / in.	DRAWN - DRP	REVISED -
PLOT DATE = 8/13/2013	CHECKED - VJD	REVISED -
	DATE - 08/14/2013	REVISED -

**STATE OF ILLINOIS
DEPARTMENT OF TRANSPORTATION**

US ROUTE 30 CROSS SECTIONS	
SCALE: 1" = 10' HORIZ. 1" = 5' VERT.	SHEET 9 OF 37 SHEETS
STA. 272+50.00 TO STA. 273+50.00	

F.A. RTE.	SECTION	COUNTY	TOTAL SHEETS	SHEET NO.
			354	319
CONTRACT NO. 60R19				
ILLINOIS FED. AID PROJECT				