
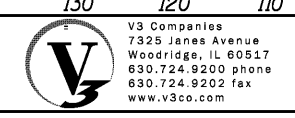


DATE	
BY	
SURVEYED	
PLOTTED	
TEMPLATE	
NOTE BOOK	
AREAS CHECKED	
NO.	

DATE	
BY	
SURVEYED	
PLOTTED	
TEMPLATE	
NOTE BOOK	
AREAS CHECKED	
NO.	

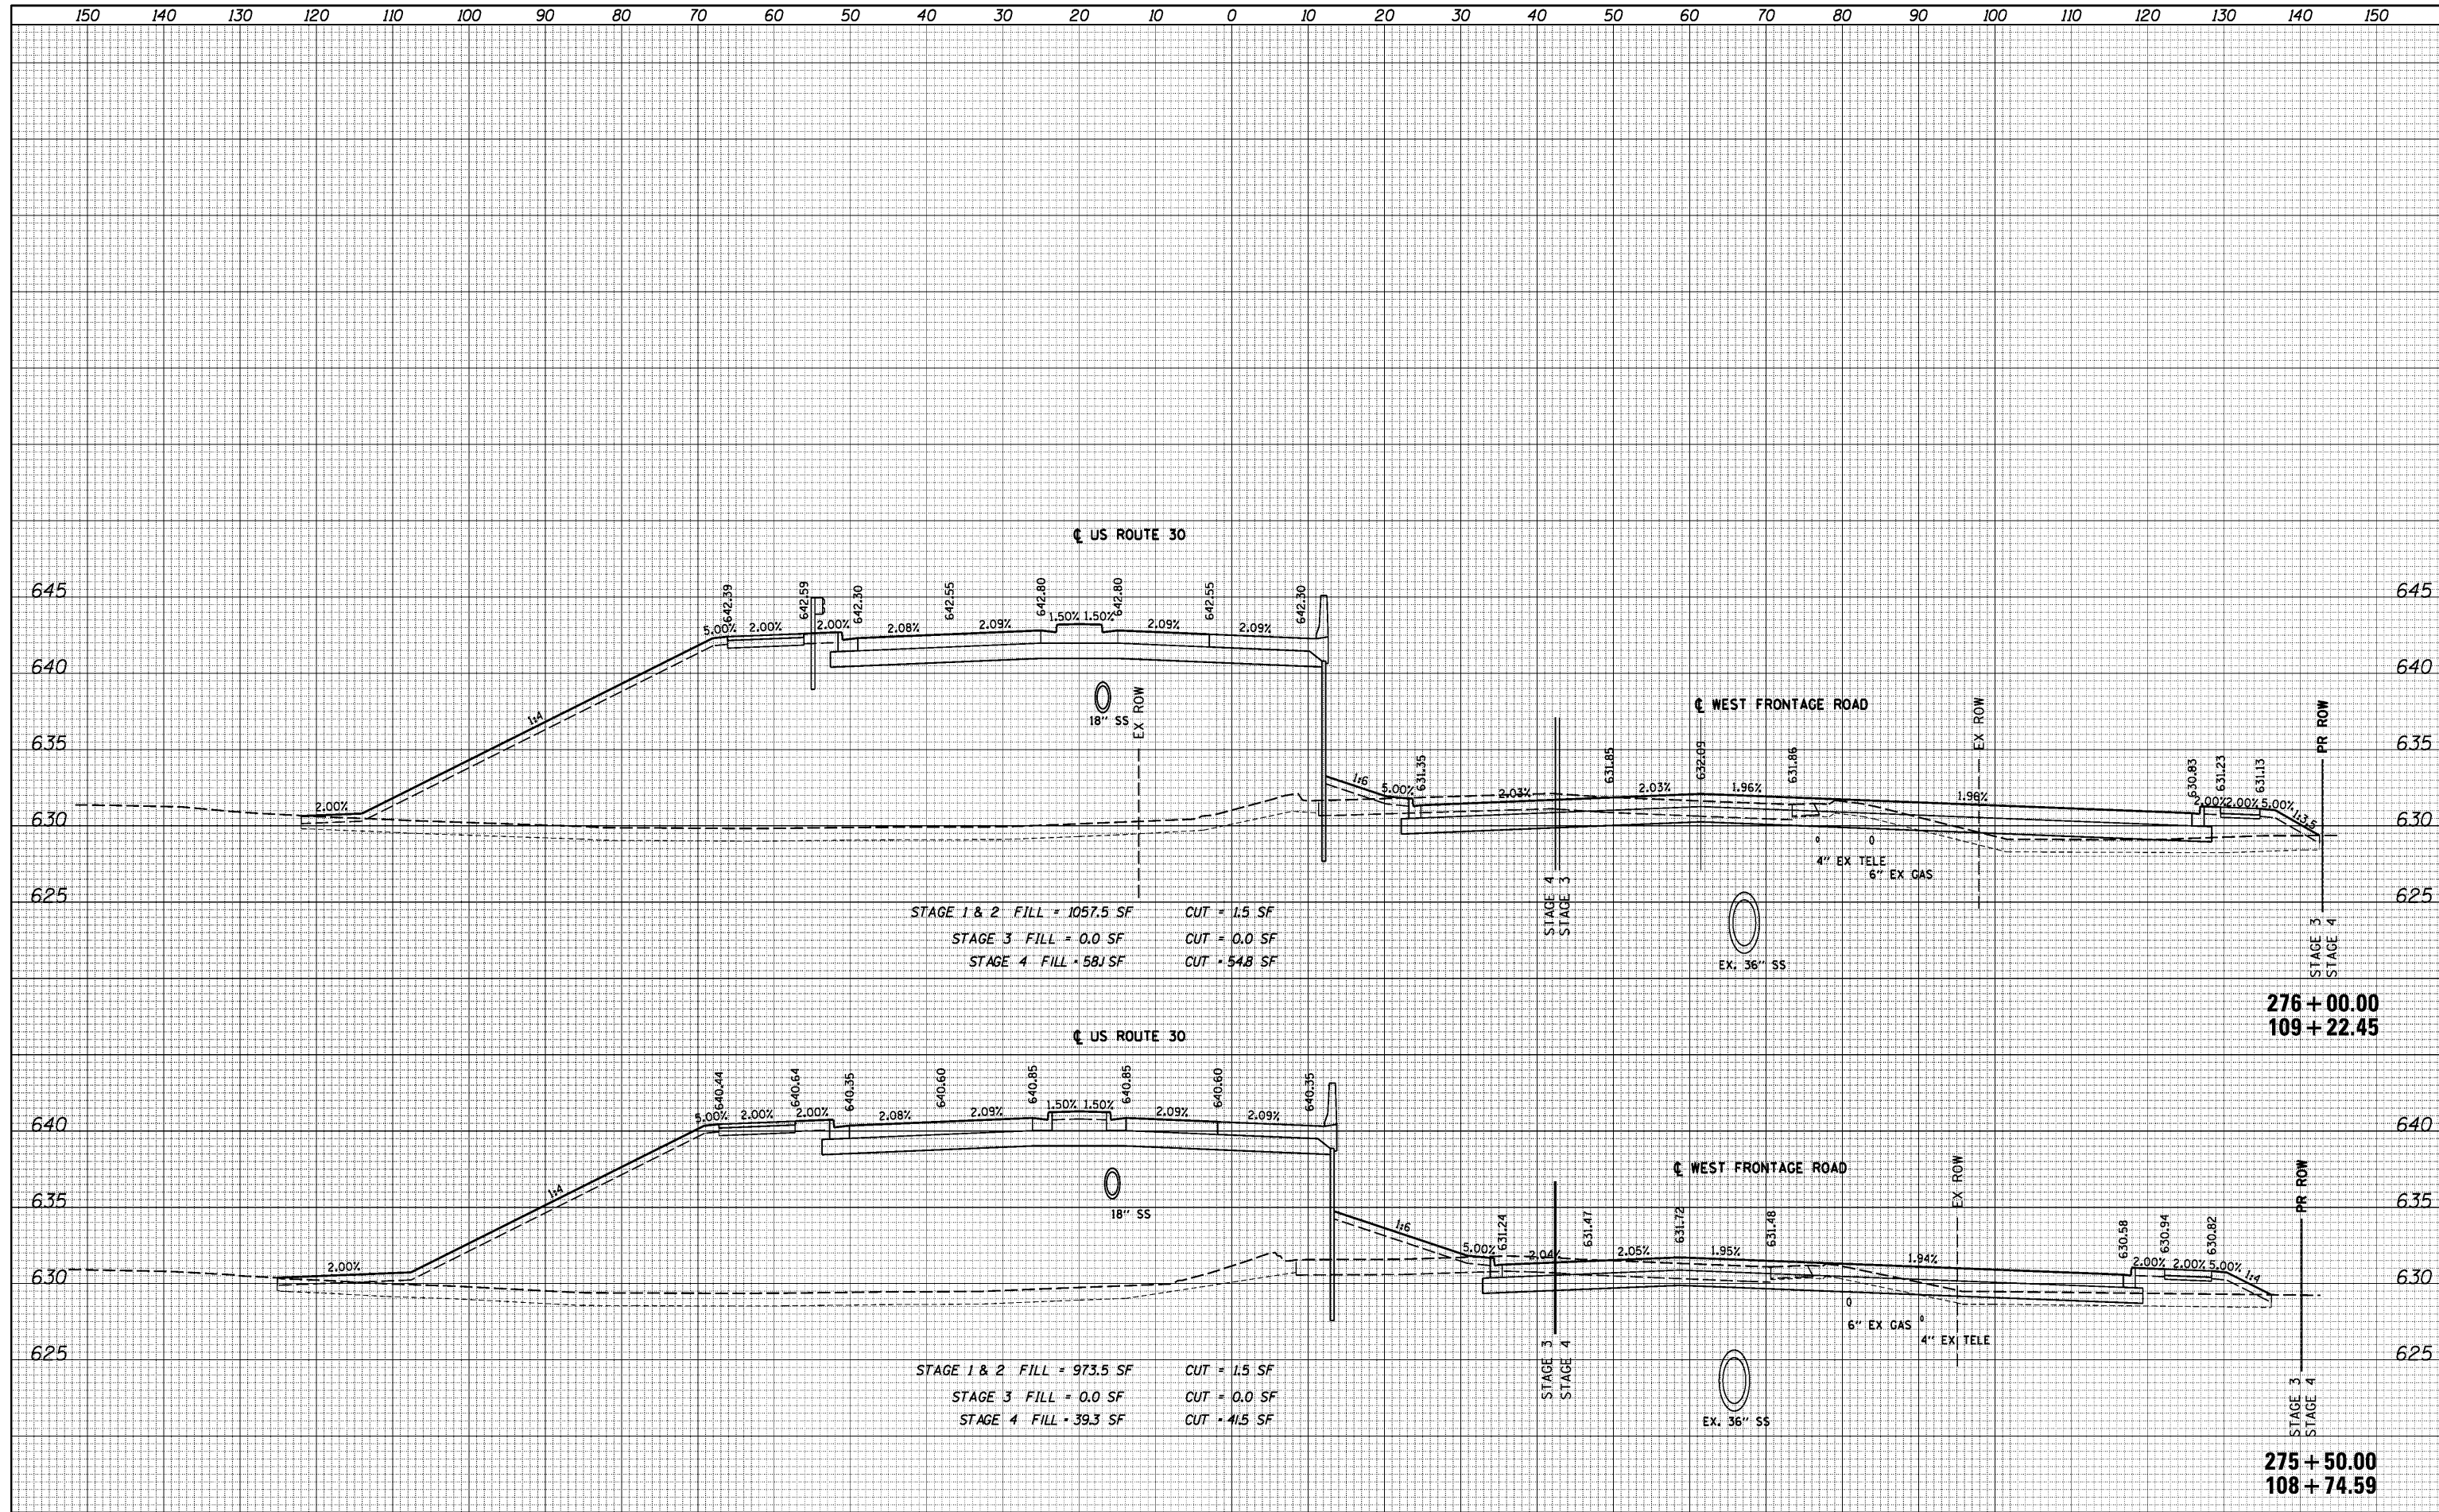

USER NAME = dsherman	DESIGNED - DSS	REVISED -
	DRAWN - DRP	REVISED -
PLOT SCALE = 1/8"	CHECKED - VJD	REVISED -
PLOT DATE = 2/21/2014	DATE - 02/21/2014	REVISED -

**STATE OF ILLINOIS
DEPARTMENT OF TRANSPORTATION**

US ROUTE 30 CROSS SECTIONS	
SCALE: 1/8" = 5' HORZ. 1/4" = 5' VERT.	SHEET 11 OF 37 SHEETS STA. 275+50.00 TO STA. 276+00.00

F.A. RTÉ.	SECTION	COUNTY	TOTAL SHEETS	SHEET NO.
			354	321
CONTRACT NO. 60R19			ILLINOIS FED. AID PROJECT	