


DATE	
BY	
SURVEYED	
PLOTTED	
TEMPLATE	
NOTE BOOK	
AREAS CHECKED	
NO.	

DATE	
BY	
SURVEYED	
PLOTTED	
TEMPLATE	
NOTE BOOK	
AREAS CHECKED	
NO.	

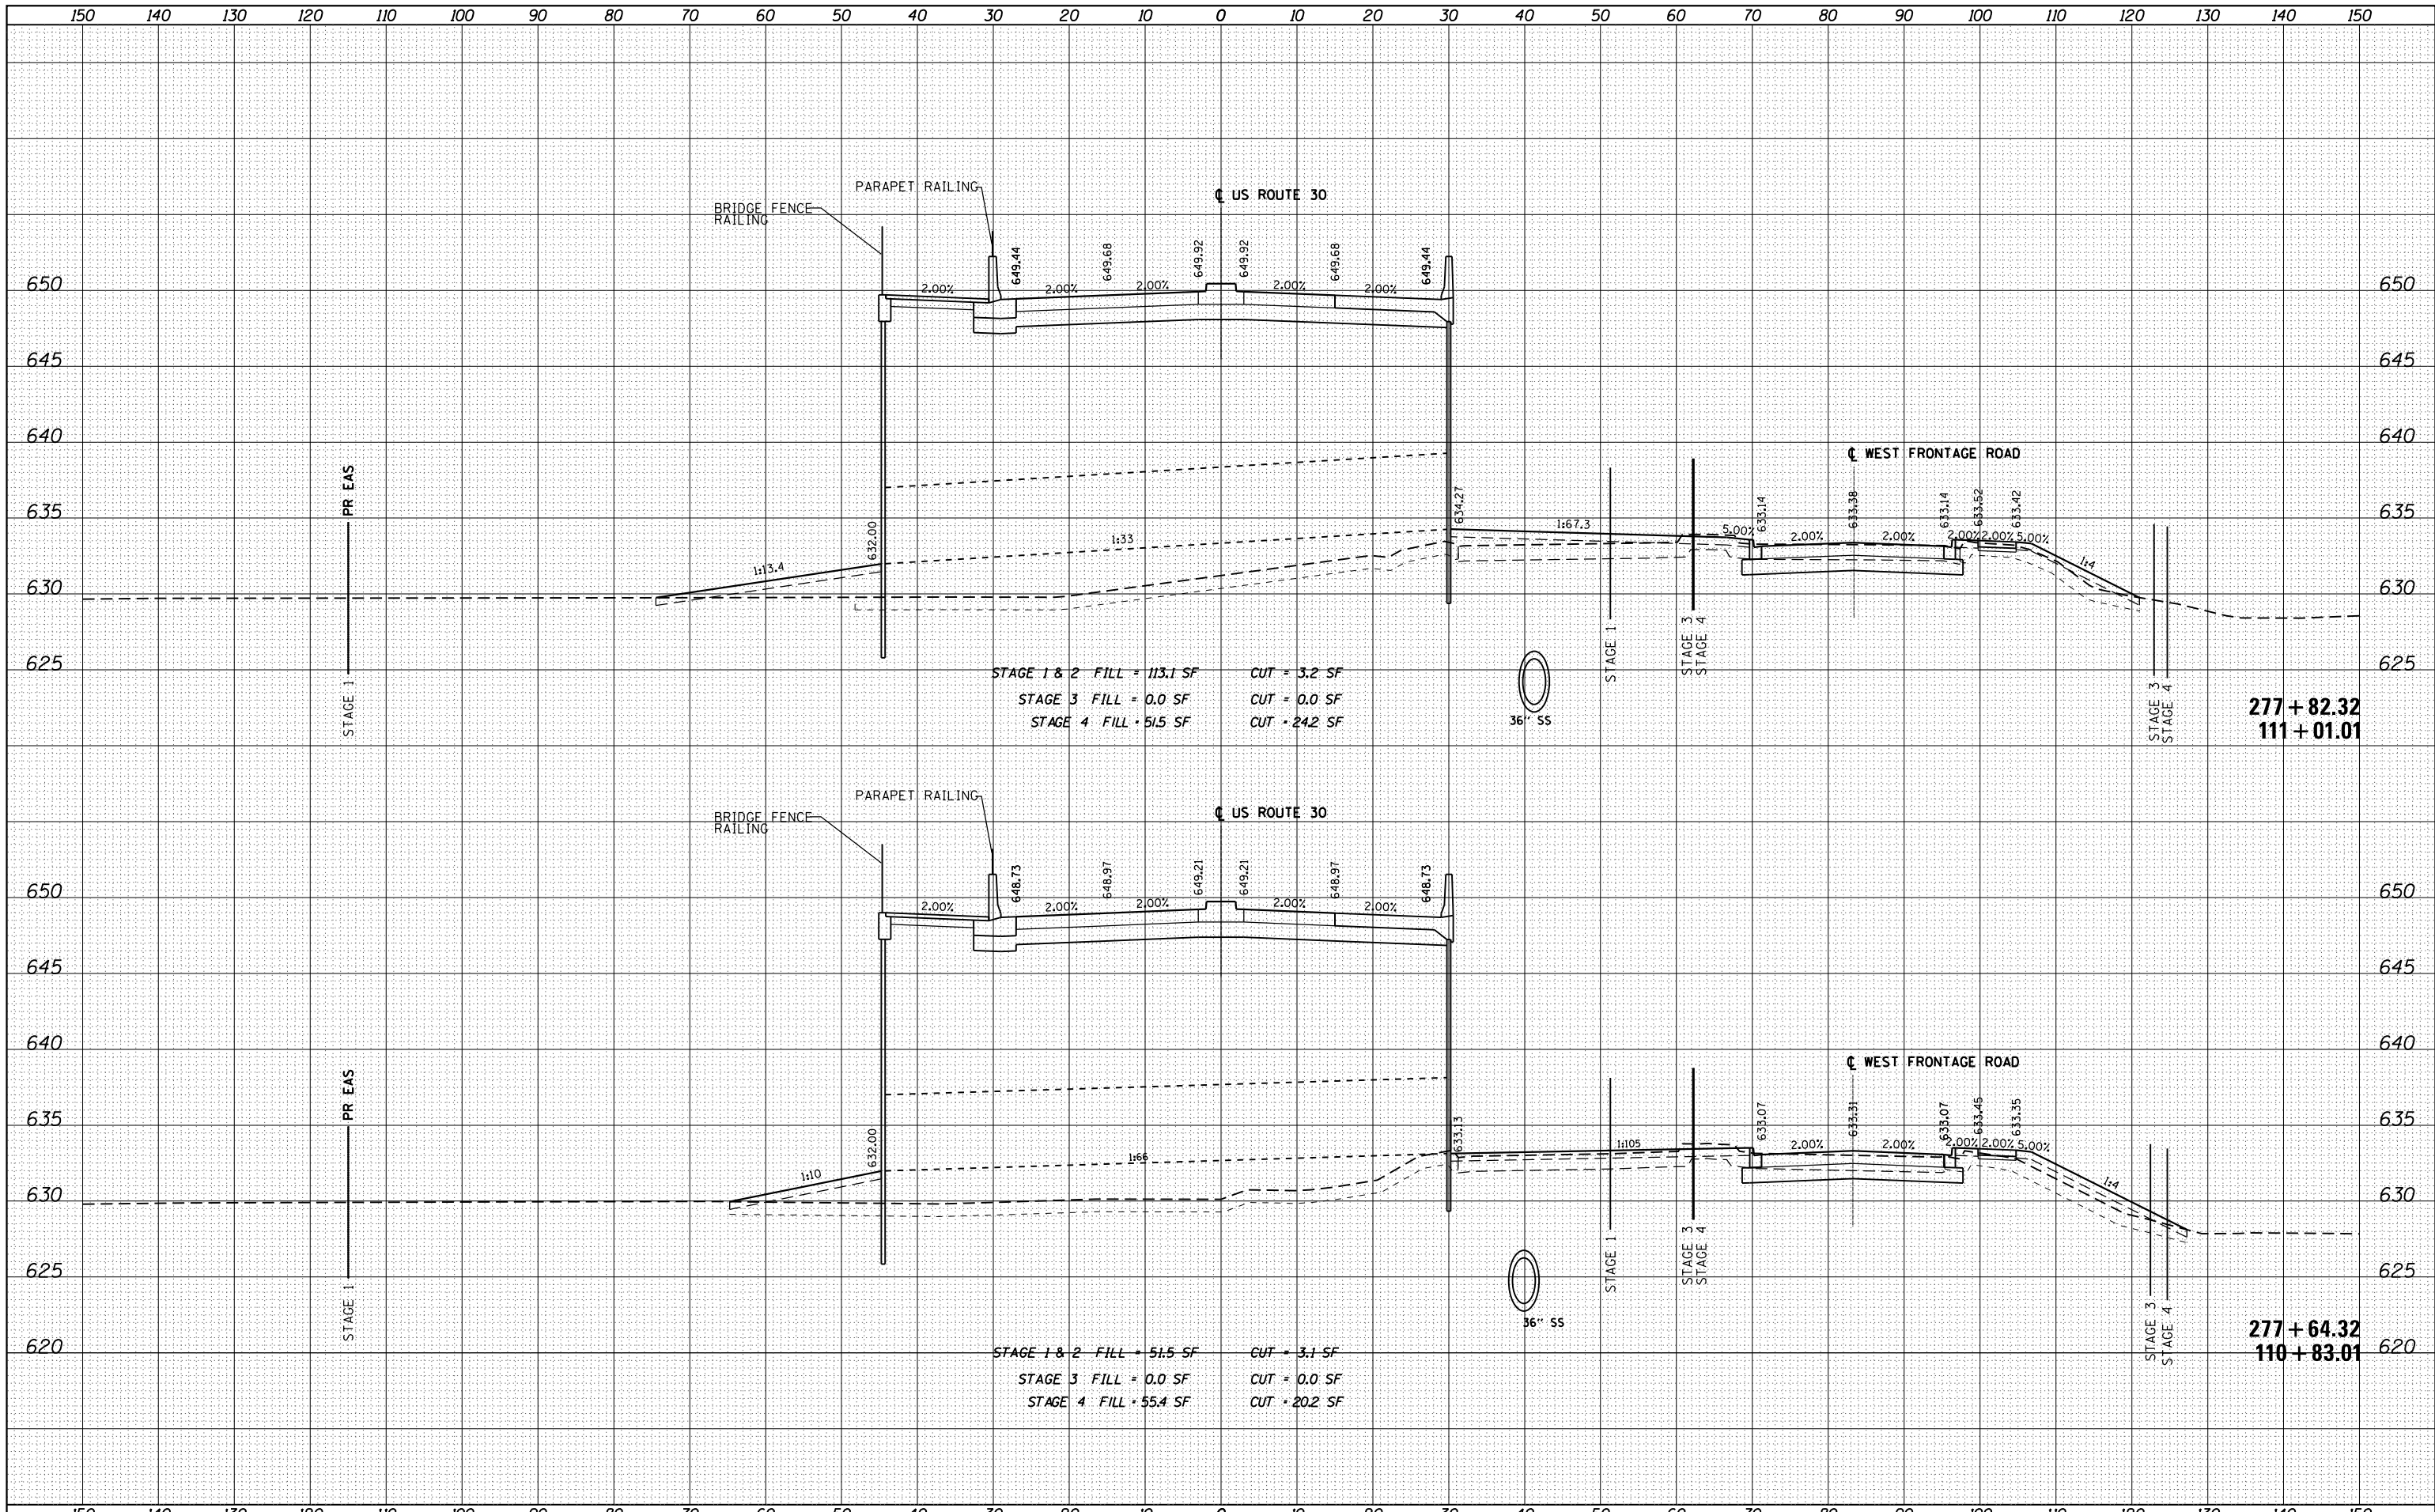

STAGE 1 & 2 FILL = 113.1 SF CUT = 3.2 SF  
 STAGE 3 FILL = 0.0 SF CUT = 0.0 SF  
 STAGE 4 FILL = 51.5 SF CUT = 24.2 SF

STAGE 1 & 2 FILL = 51.5 SF CUT = 3.1 SF  
 STAGE 3 FILL = 0.0 SF CUT = 0.0 SF  
 STAGE 4 FILL = 55.4 SF CUT = 20.2 SF



USER NAME = hshah  
 DESIGNED - DSS  
 DRAWN - DRP  
 CHECKED - VJD  
 DATE - 08/14/2013

REVISED -  
 REVISED -  
 REVISED -  
 REVISED -

STATE OF ILLINOIS  
 DEPARTMENT OF TRANSPORTATION

US ROUTE 30  
 CROSS SECTIONS  
 SCALE: 1"=50' HORIZ. 1"=5' VERT.  
 SHEET 14 OF 37 SHEETS STA. 277+64.32 TO STA. 277+82.32

F.A. RTE.	SECTION	COUNTY	TOTAL SHEETS	SHEET NO.
			354	324
CONTRACT NO. 60R19				
ILLINOIS FED. AID PROJECT				