


DATE	
BY	
SURVEYED	
PLOTTED	
TEMPLATE	
NOTE BOOK	
AREAS CHECKED	
NO.	

DATE	
BY	
SURVEYED	
PLOTTED	
TEMPLATE	
NOTE BOOK	
AREAS CHECKED	
NO.	

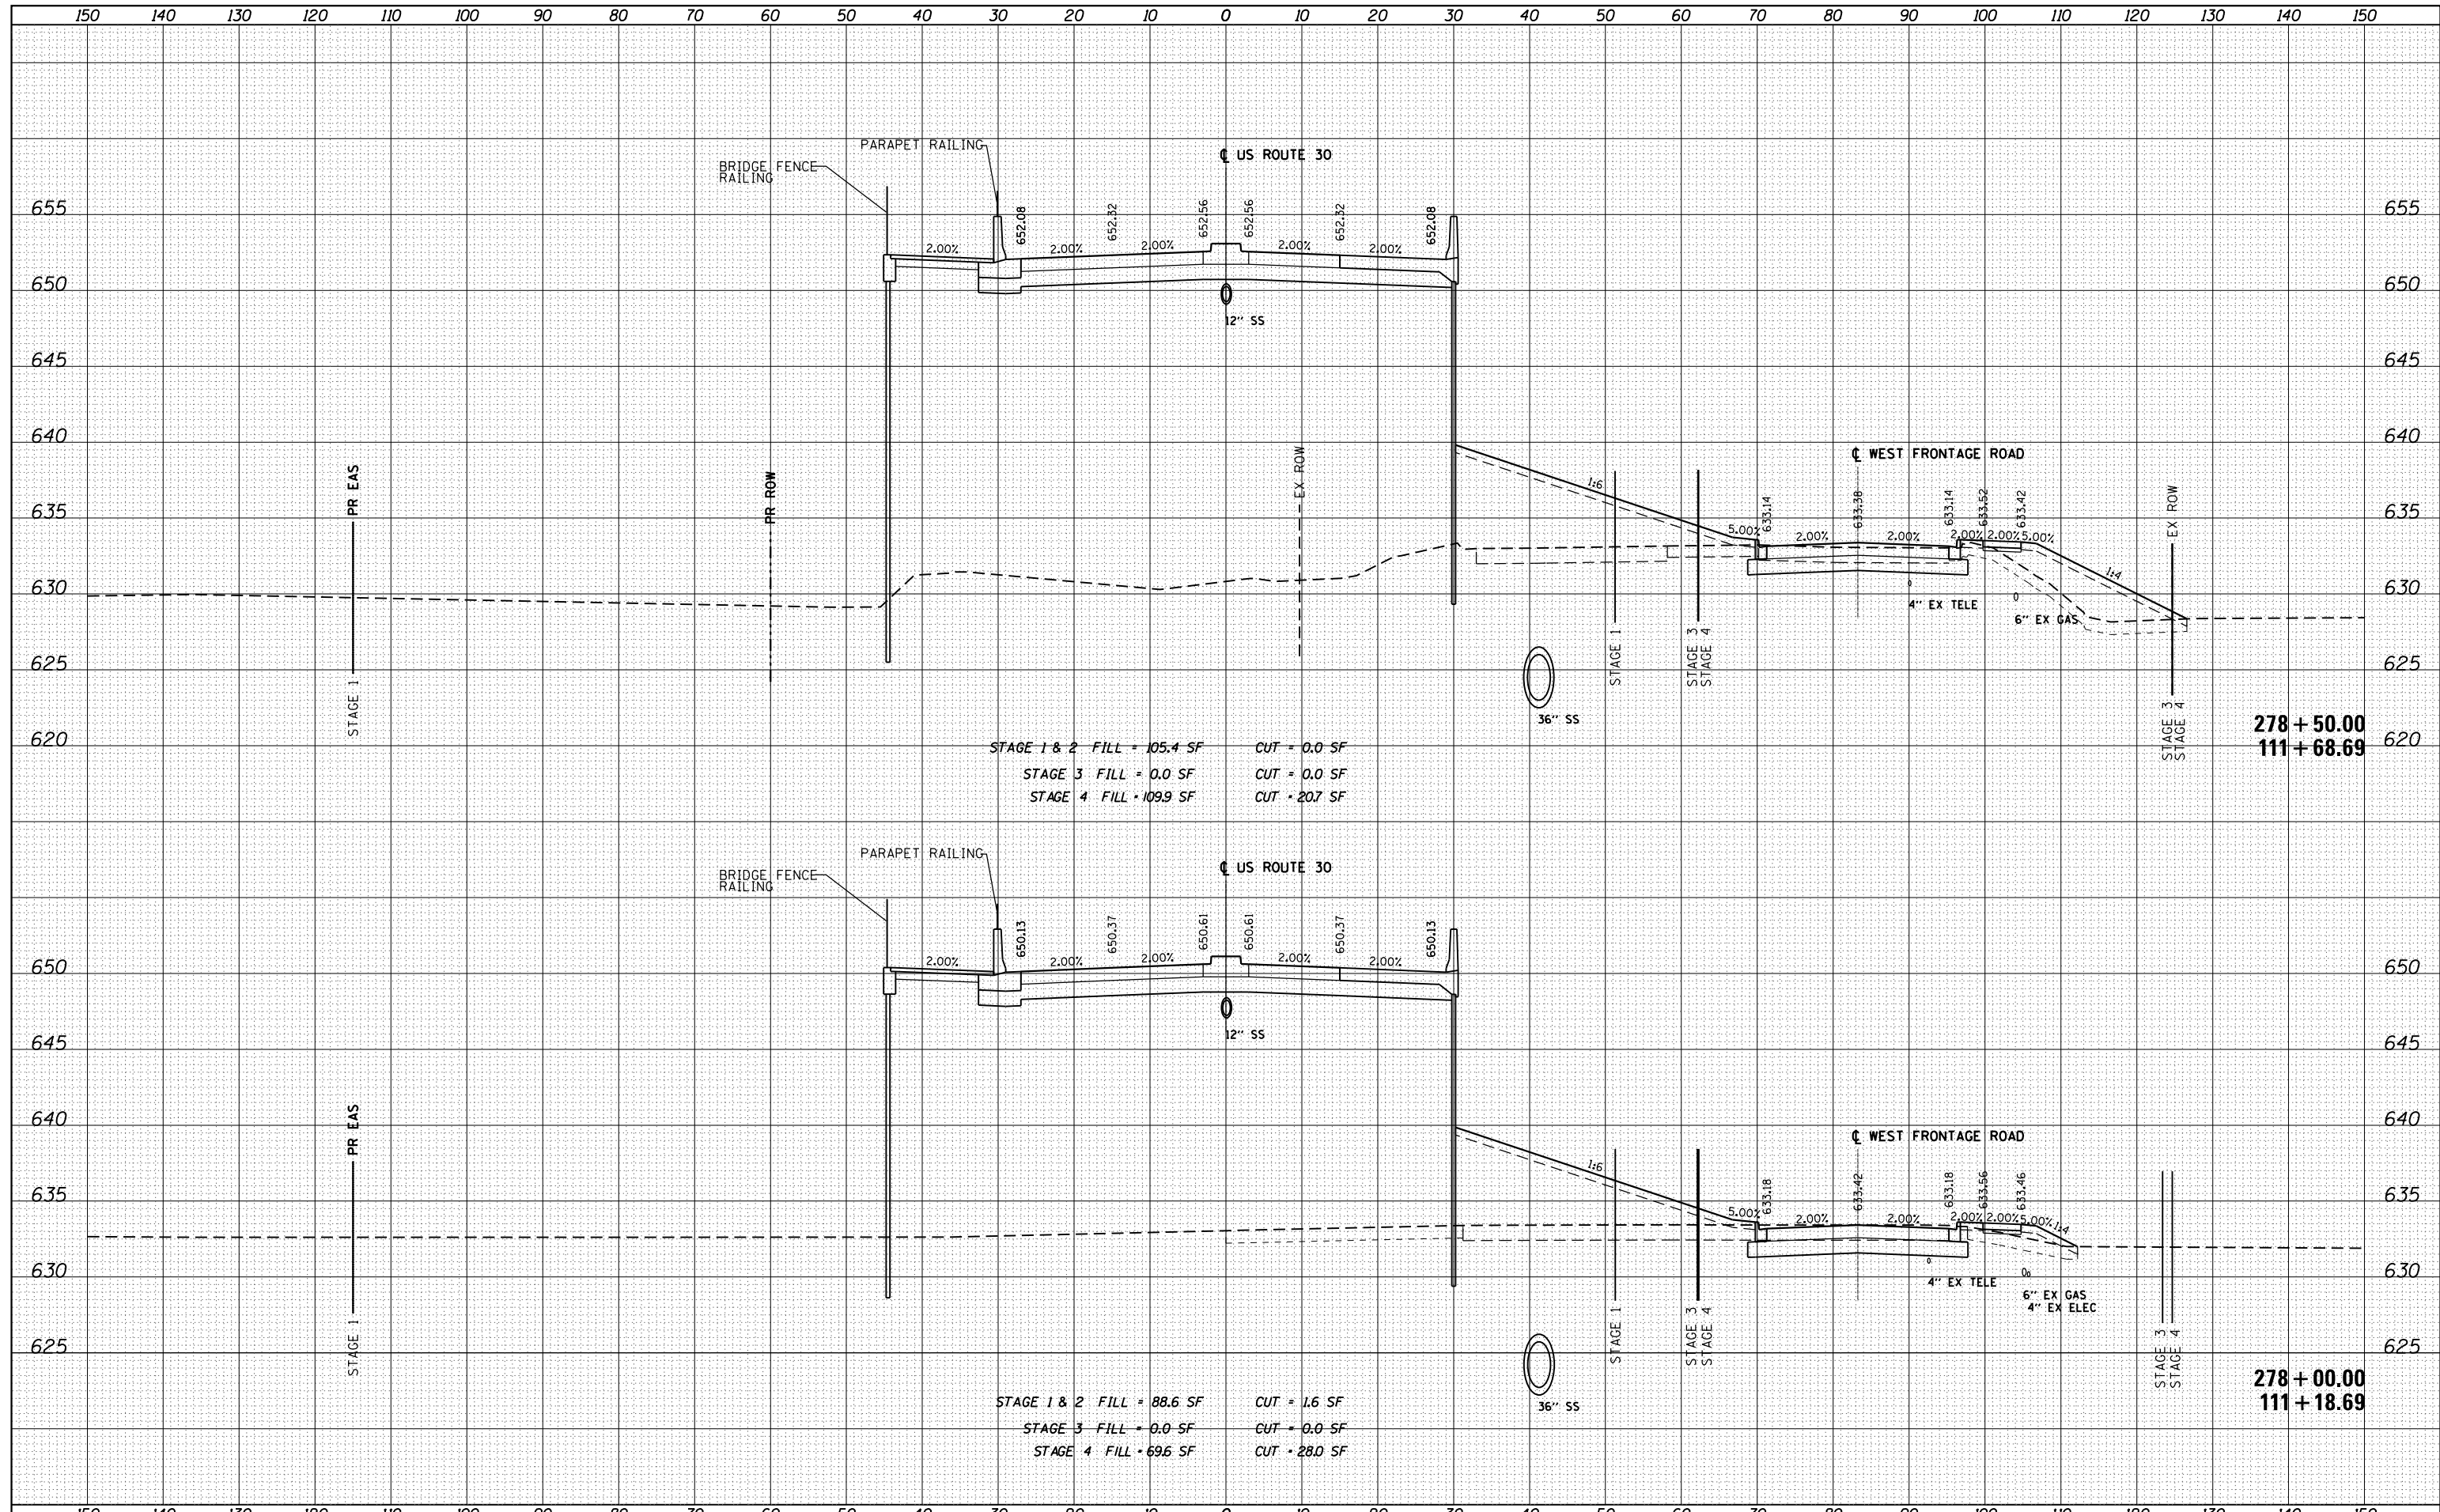

STAGE 1 & 2 FILL = 105.4 SF CUT = 0.0 SF
 STAGE 3 FILL = 0.0 SF CUT = 0.0 SF
 STAGE 4 FILL = 109.9 SF CUT = 207 SF

278 + 50.00
 111 + 68.69

STAGE 1 & 2 FILL = 88.6 SF CUT = 1.6 SF
 STAGE 3 FILL = 0.0 SF CUT = 0.0 SF
 STAGE 4 FILL = 69.6 SF CUT = 28.0 SF

278 + 00.00
 111 + 18.69



USER NAME = hshah	DESIGNED - DSS	REVISED -
	DRAWN - DRP	REVISED -
PLOT SCALE = 20.0000' / in.	CHECKED - VJD	REVISED -
PLOT DATE = 8/13/2013	DATE - 08/14/2013	REVISED -

STATE OF ILLINOIS
DEPARTMENT OF TRANSPORTATION

US ROUTE 30
CROSS SECTIONS

SCALE: 1" = 10' HORIZ. 1" = 5' VERT. SHEET 15 OF 37 SHEETS STA. 278+00.00 TO STA. 278+50.00

F.A. RTE.	SECTION	COUNTY	TOTAL SHEETS	SHEET NO.
			354	325
			CONTRACT NO. 60R19	
ILLINOIS FED. AID PROJECT				