


DATE	
BY	
SURVEYED	
PLOTTED	
TEMPLATE	
AREAS	
CHECKED	
NO.	

DATE	
BY	
SURVEYED	
PLOTTED	
TEMPLATE	
AREAS	
CHECKED	
NO.	

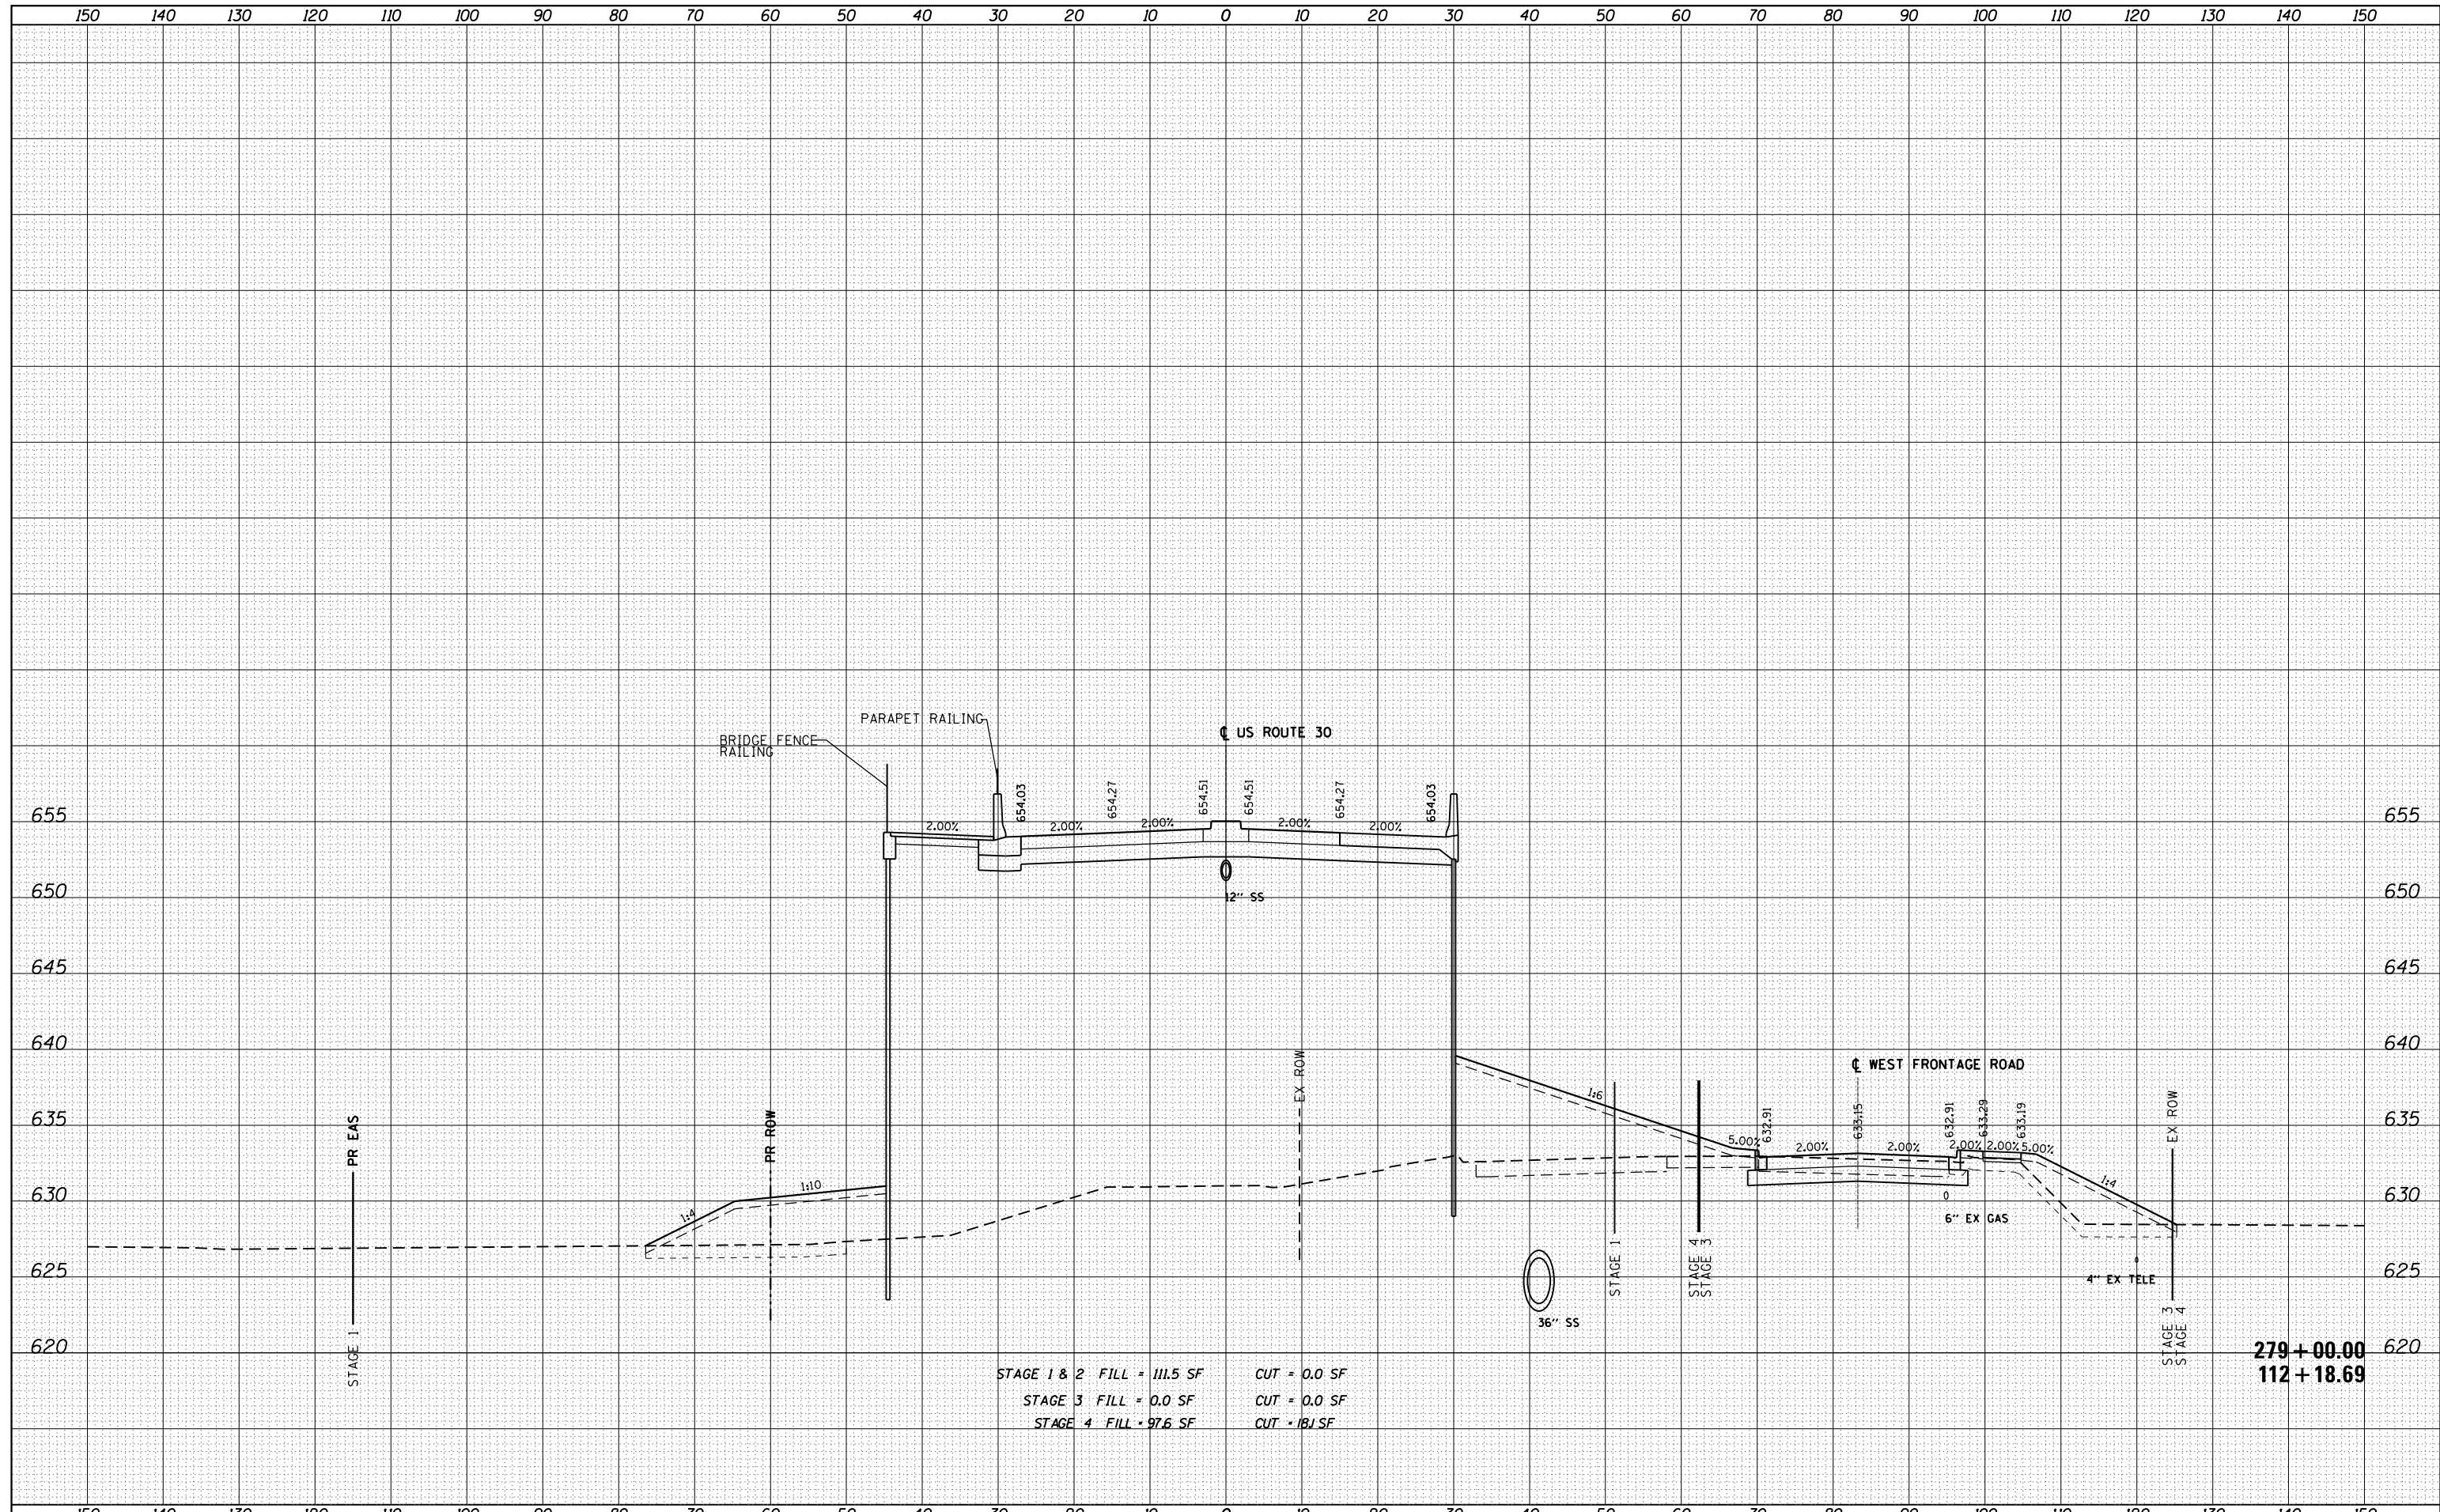

STAGE 1 & 2 FILL = 111.5 SF    CUT = 0.0 SF  
 STAGE 3 FILL = 0.0 SF    CUT = 0.0 SF  
 STAGE 4 FILL = 97.6 SF    CUT = 18.1 SF

279 + 00.00  
 112 + 18.69



USER NAME = hshah  
 DESIGNED - DSS  
 DRAWN - DRP  
 CHECKED - VJD  
 DATE - 08/14/2013

REVISED -  
 REVISED -  
 REVISED -  
 REVISED -

STATE OF ILLINOIS  
 DEPARTMENT OF TRANSPORTATION

US ROUTE 30  
 CROSS SECTIONS

SCALE: 1"=10' HORIZ. 1"=5' VERT. SHEET 16 OF 37 SHEETS STA. 279+00.00 TO STA. 279+00.00

F.A. RTÉ.	SECTION	COUNTY	TOTAL SHEETS	SHEET NO.
			354	326
			CONTRACT NO. 60R19	

ILLINOIS FED. AID PROJECT