


DATE	
BY	
SURVEYED	
PLOTTED	
TEMPLATE	
NOTE BOOK	
AREAS CHECKED	
NO.	

DATE	
BY	
SURVEYED	
PLOTTED	
TEMPLATE	
NOTE BOOK	
AREAS CHECKED	
NO.	

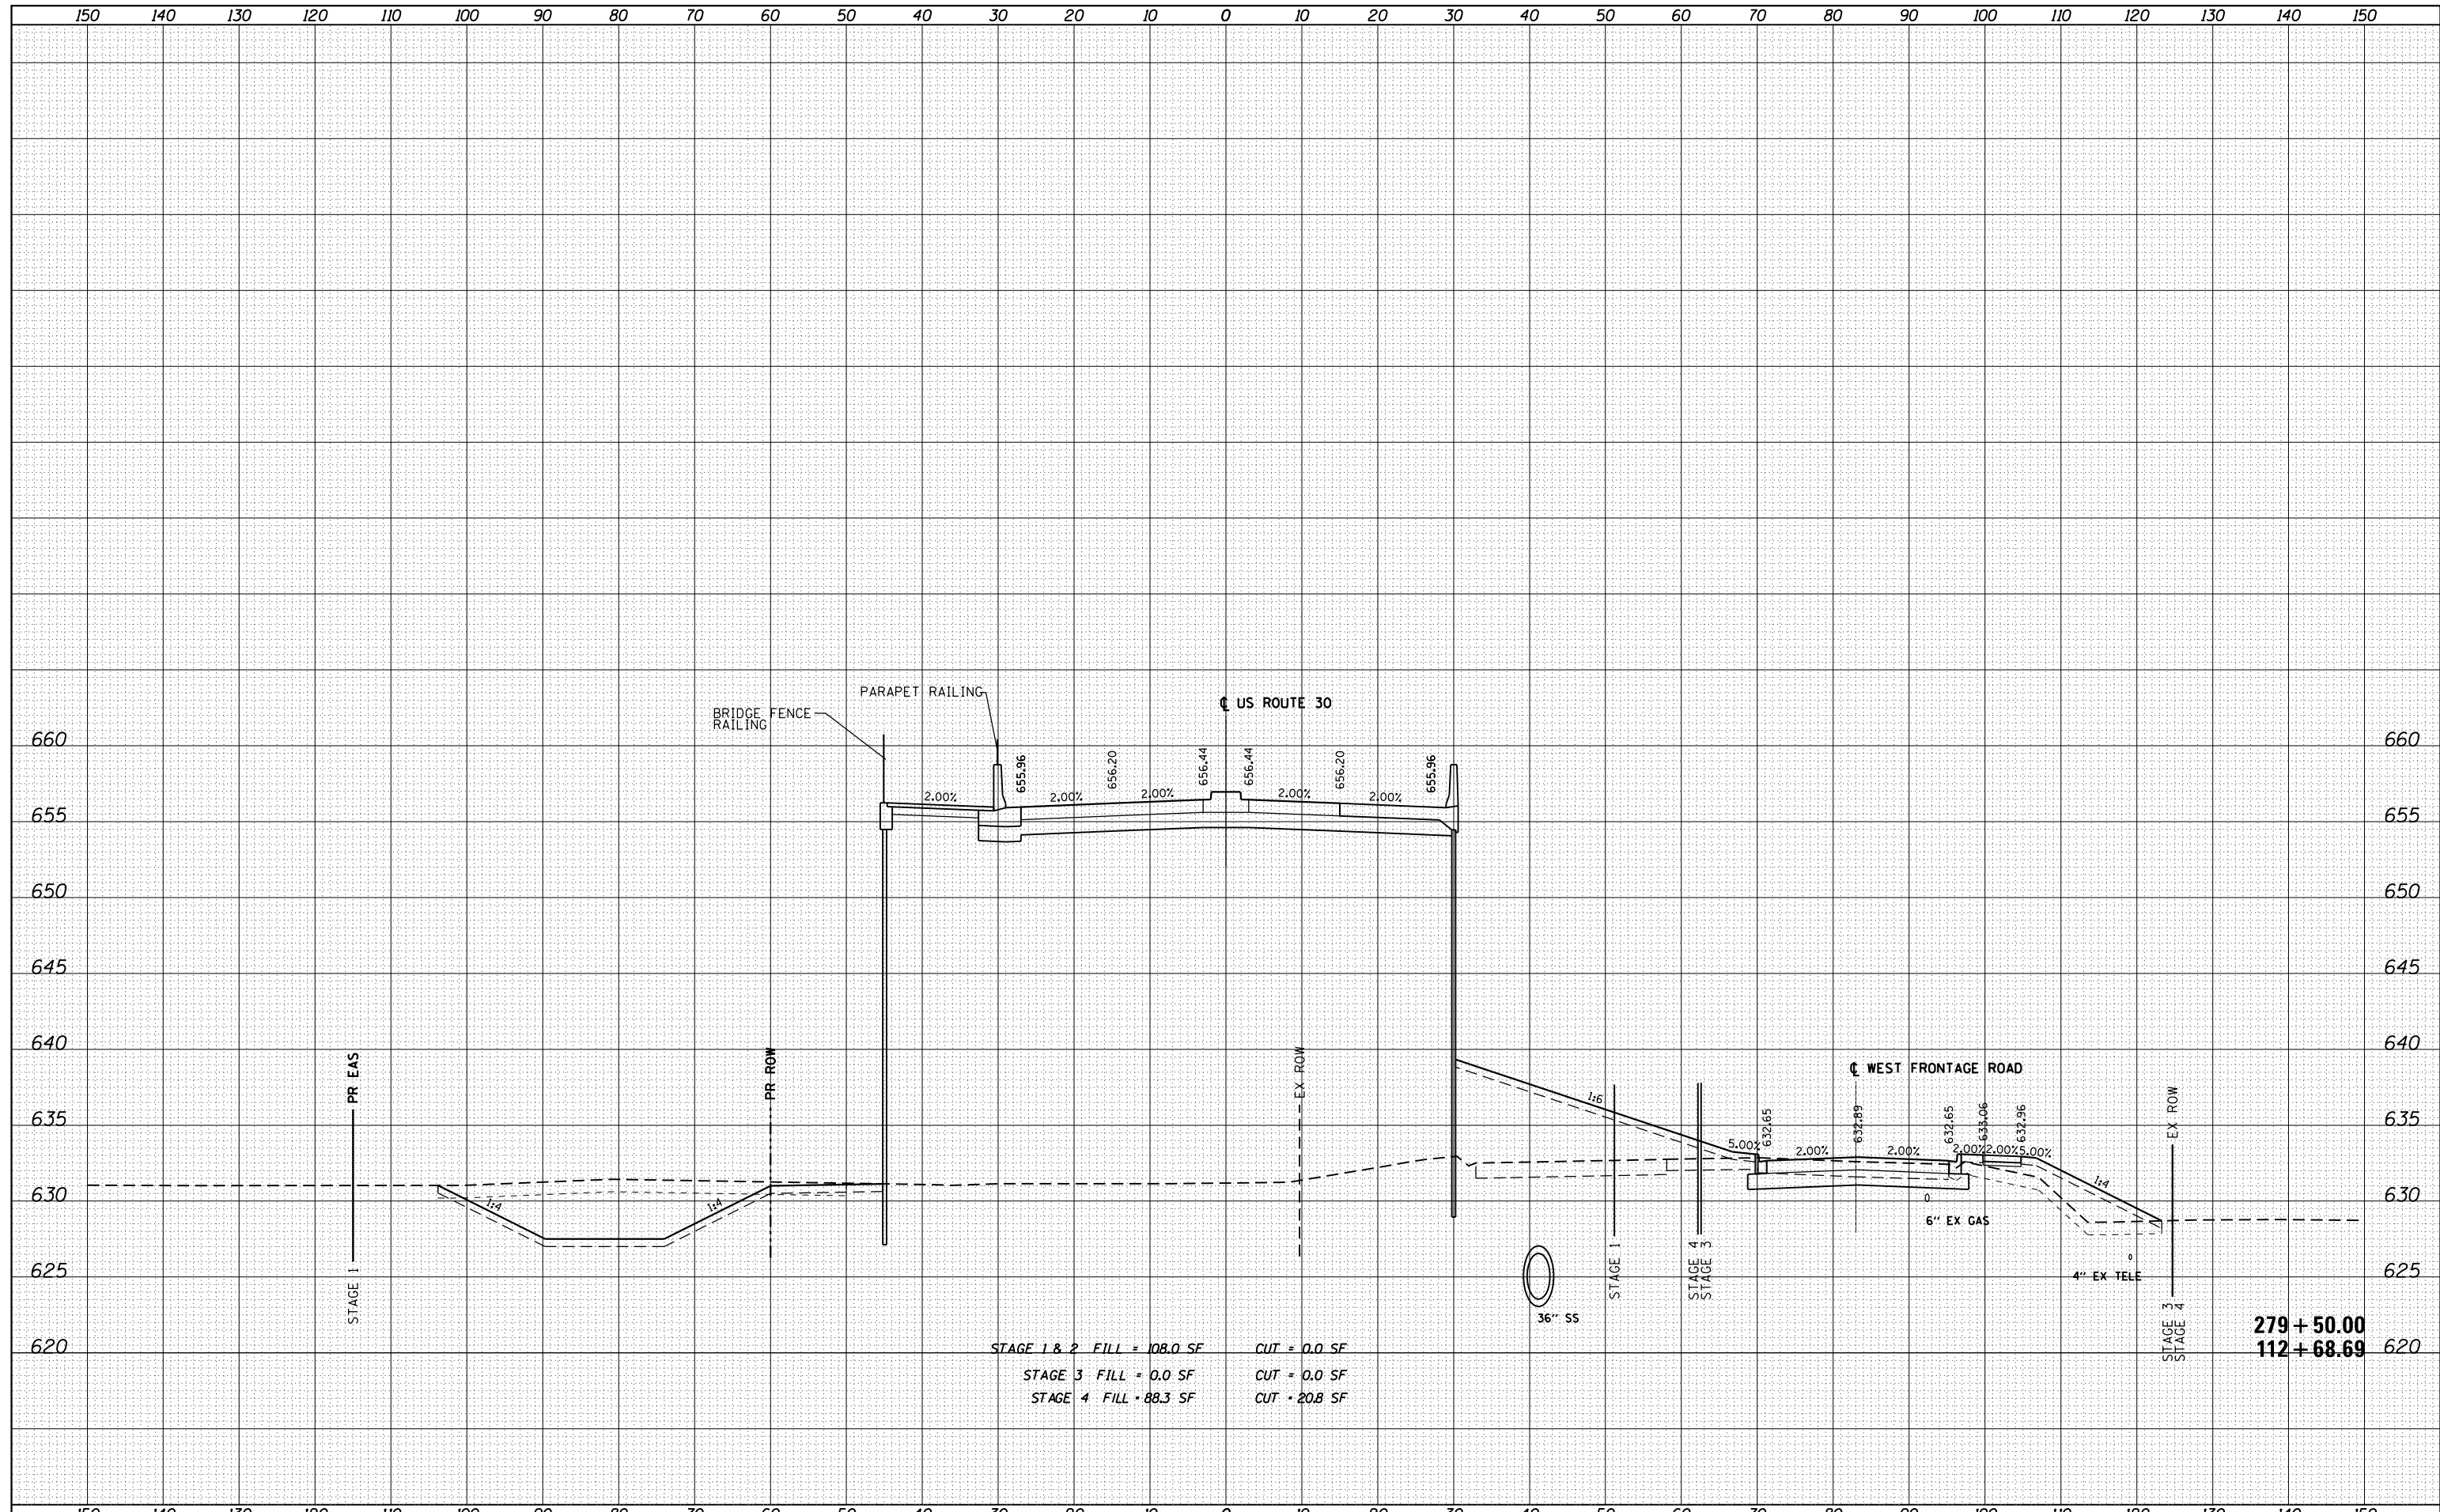

STAGE 1 & 2 FILL = 108.0 SF CUT = 0.0 SF
 STAGE 3 FILL = 0.0 SF CUT = 0.0 SF
 STAGE 4 FILL = 88.3 SF CUT = 20.8 SF

279 + 50.00
 112 + 68.69



USER NAME = hshah
 DESIGNED - DSS
 DRAWN - DRP
 CHECKED - VJD
 DATE - 08/14/2013

REVISED -
 REVISED -
 REVISED -
 REVISED -

STATE OF ILLINOIS
 DEPARTMENT OF TRANSPORTATION

US ROUTE 30
 CROSS SECTIONS

SCALE: 1"=5' HORIZ. 1"=5' VERT. SHEET 17 OF 37 SHEETS STA. 279+50.00 TO STA. 279+50.00

F.A. RTE.	SECTION	COUNTY	TOTAL SHEETS	SHEET NO.
			354	327
			CONTRACT NO. 60R19	
ILLINOIS FED. AID PROJECT				