


DATE	
BY	
SURVEYED	
PLOTTED	
TEMPLATE	
AREAS	
CHECKED	
NO.	

DATE	
BY	
SURVEYED	
PLOTTED	
TEMPLATE	
AREAS	
CHECKED	
NO.	

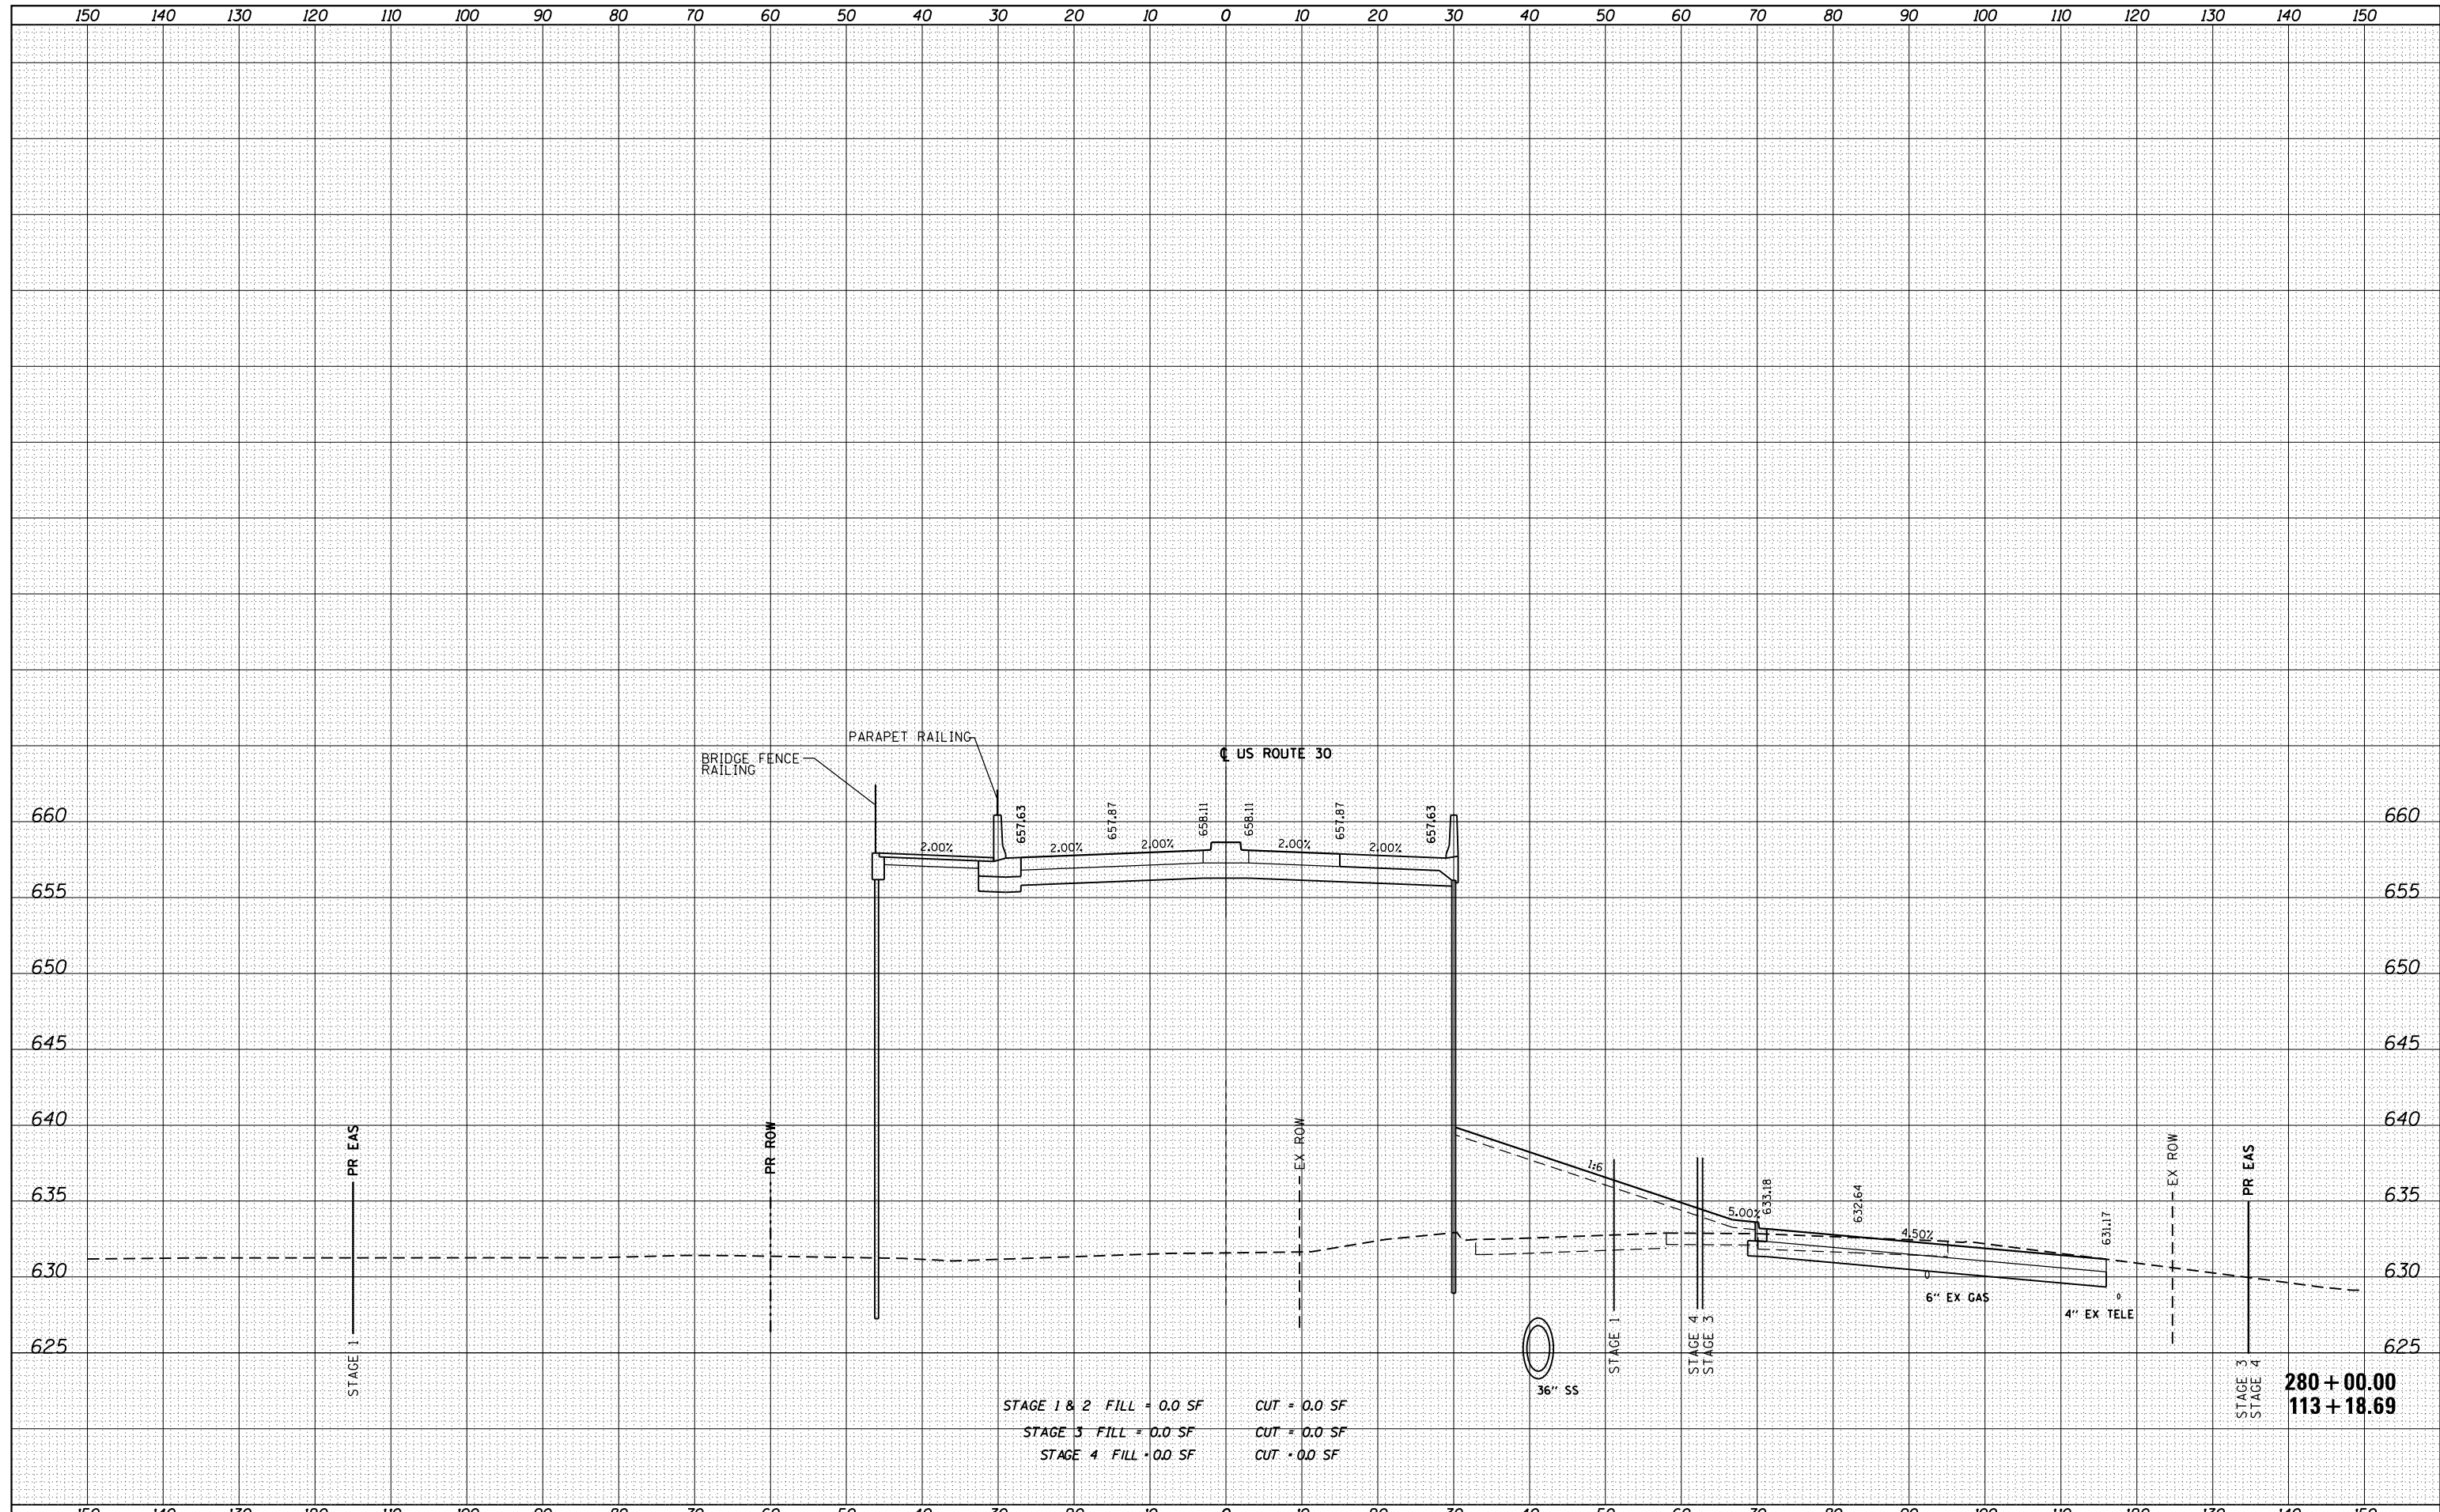

STAGE 1 & 2 FILL = 0.0 SF CUT = 0.0 SF  
 STAGE 3 FILL = 0.0 SF CUT = 0.0 SF  
 STAGE 4 FILL = 0.0 SF CUT = 0.0 SF

280 + 00.00  
 113 + 18.69



USER NAME = hshah	DESIGNED - DSS	REVISED -
PLOT SCALE = 20.0000' / in.	DRAWN - DRP	REVISED -
PLOT DATE = 8/13/2013	CHECKED - VJD	REVISED -
	DATE - 08/14/2013	REVISED -

**STATE OF ILLINOIS  
 DEPARTMENT OF TRANSPORTATION**

**US ROUTE 30  
 CROSS SECTIONS**

SCALE: 1"=10' HORZ. 1"=5' VERT. SHEET 18 OF 37 SHEETS STA. 280+00.00 TO STA. 280+00.00

F.A. RTE.	SECTION	COUNTY	TOTAL SHEETS	SHEET NO.
			354	328
			CONTRACT NO. 60R19	
ILLINOIS FED. AID PROJECT				