



DATE	
BY	
SURVEYED	
PLOTTED	
TEMPLATE	
AREAS CHECKED	
FINAL SURVEY NOTE BOOK NO.	

DATE	
BY	
SURVEYED	
PLOTTED	
TEMPLATE	
AREAS CHECKED	
ORIGINAL SURVEY NOTE BOOK NO.	

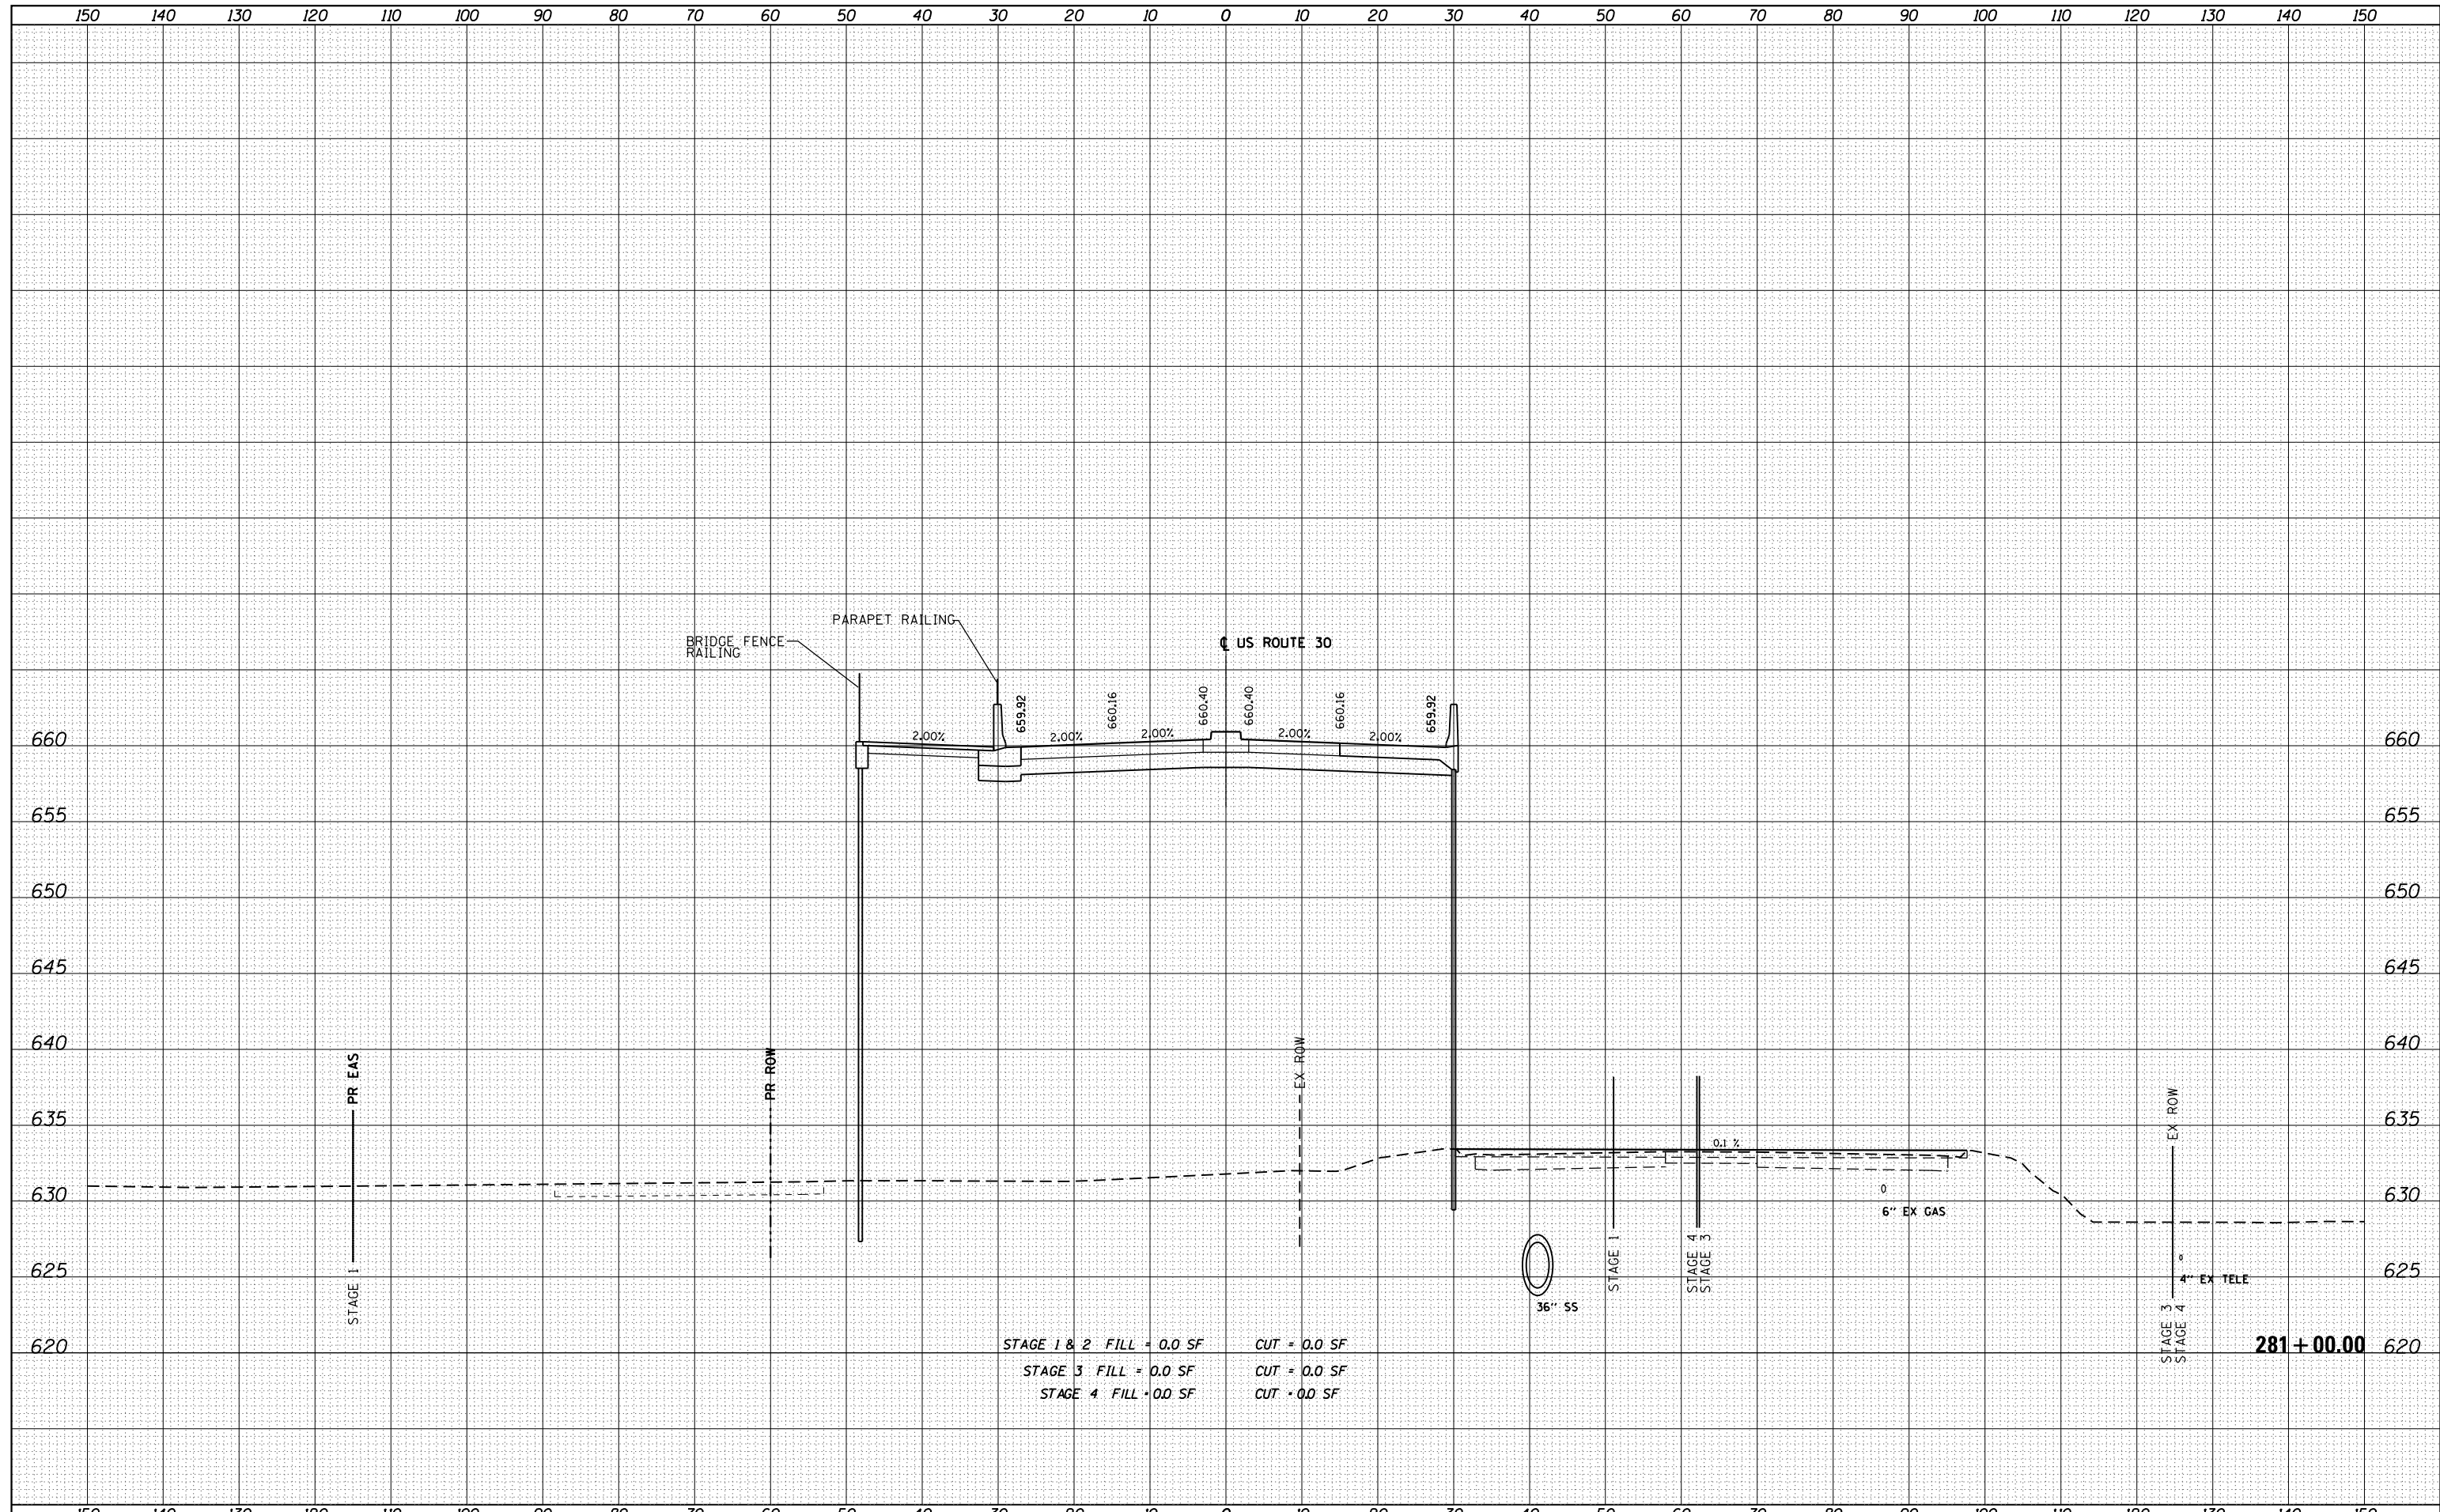

STAGE 1 & 2 FILL = 0.0 SF CUT = 0.0 SF  
 STAGE 3 FILL = 0.0 SF CUT = 0.0 SF  
 STAGE 4 FILL = 0.0 SF CUT = 0.0 SF

281+00.00

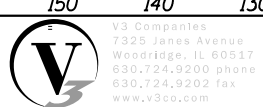

USER NAME = hshah	DESIGNED - DSS	REVISED -
	DRAWN - DRP	REVISED -
PLOT SCALE = 20.0000' / in.	CHECKED - VJD	REVISED -
PLOT DATE = 8/13/2013	DATE - 08/14/2013	REVISED -

STATE OF ILLINOIS  
DEPARTMENT OF TRANSPORTATION

US ROUTE 30  
CROSS SECTIONS

SCALE: 1"=5' HORIZ. 1"=5' VERT. SHEET 20 OF 37 SHEETS STA. 281+00.00 TO STA. 281+00.00

F.A. RTE.	SECTION	COUNTY	TOTAL SHEETS	SHEET NO.
			354	330
			CONTRACT NO. 60R19	
ILLINOIS FED. AID PROJECT				