
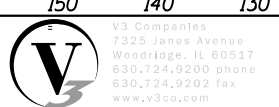


DATE	
BY	
SURVEYED	
PLOTTED	
TEMPLATE	
AREAS	
CHECKED	
FINAL SURVEY	
NOTE BOOK	
NO.	

DATE	
BY	
SURVEYED	
PLOTTED	
TEMPLATE	
AREAS	
CHECKED	
ORIGINAL SURVEY	
NOTE BOOK	
NO.	

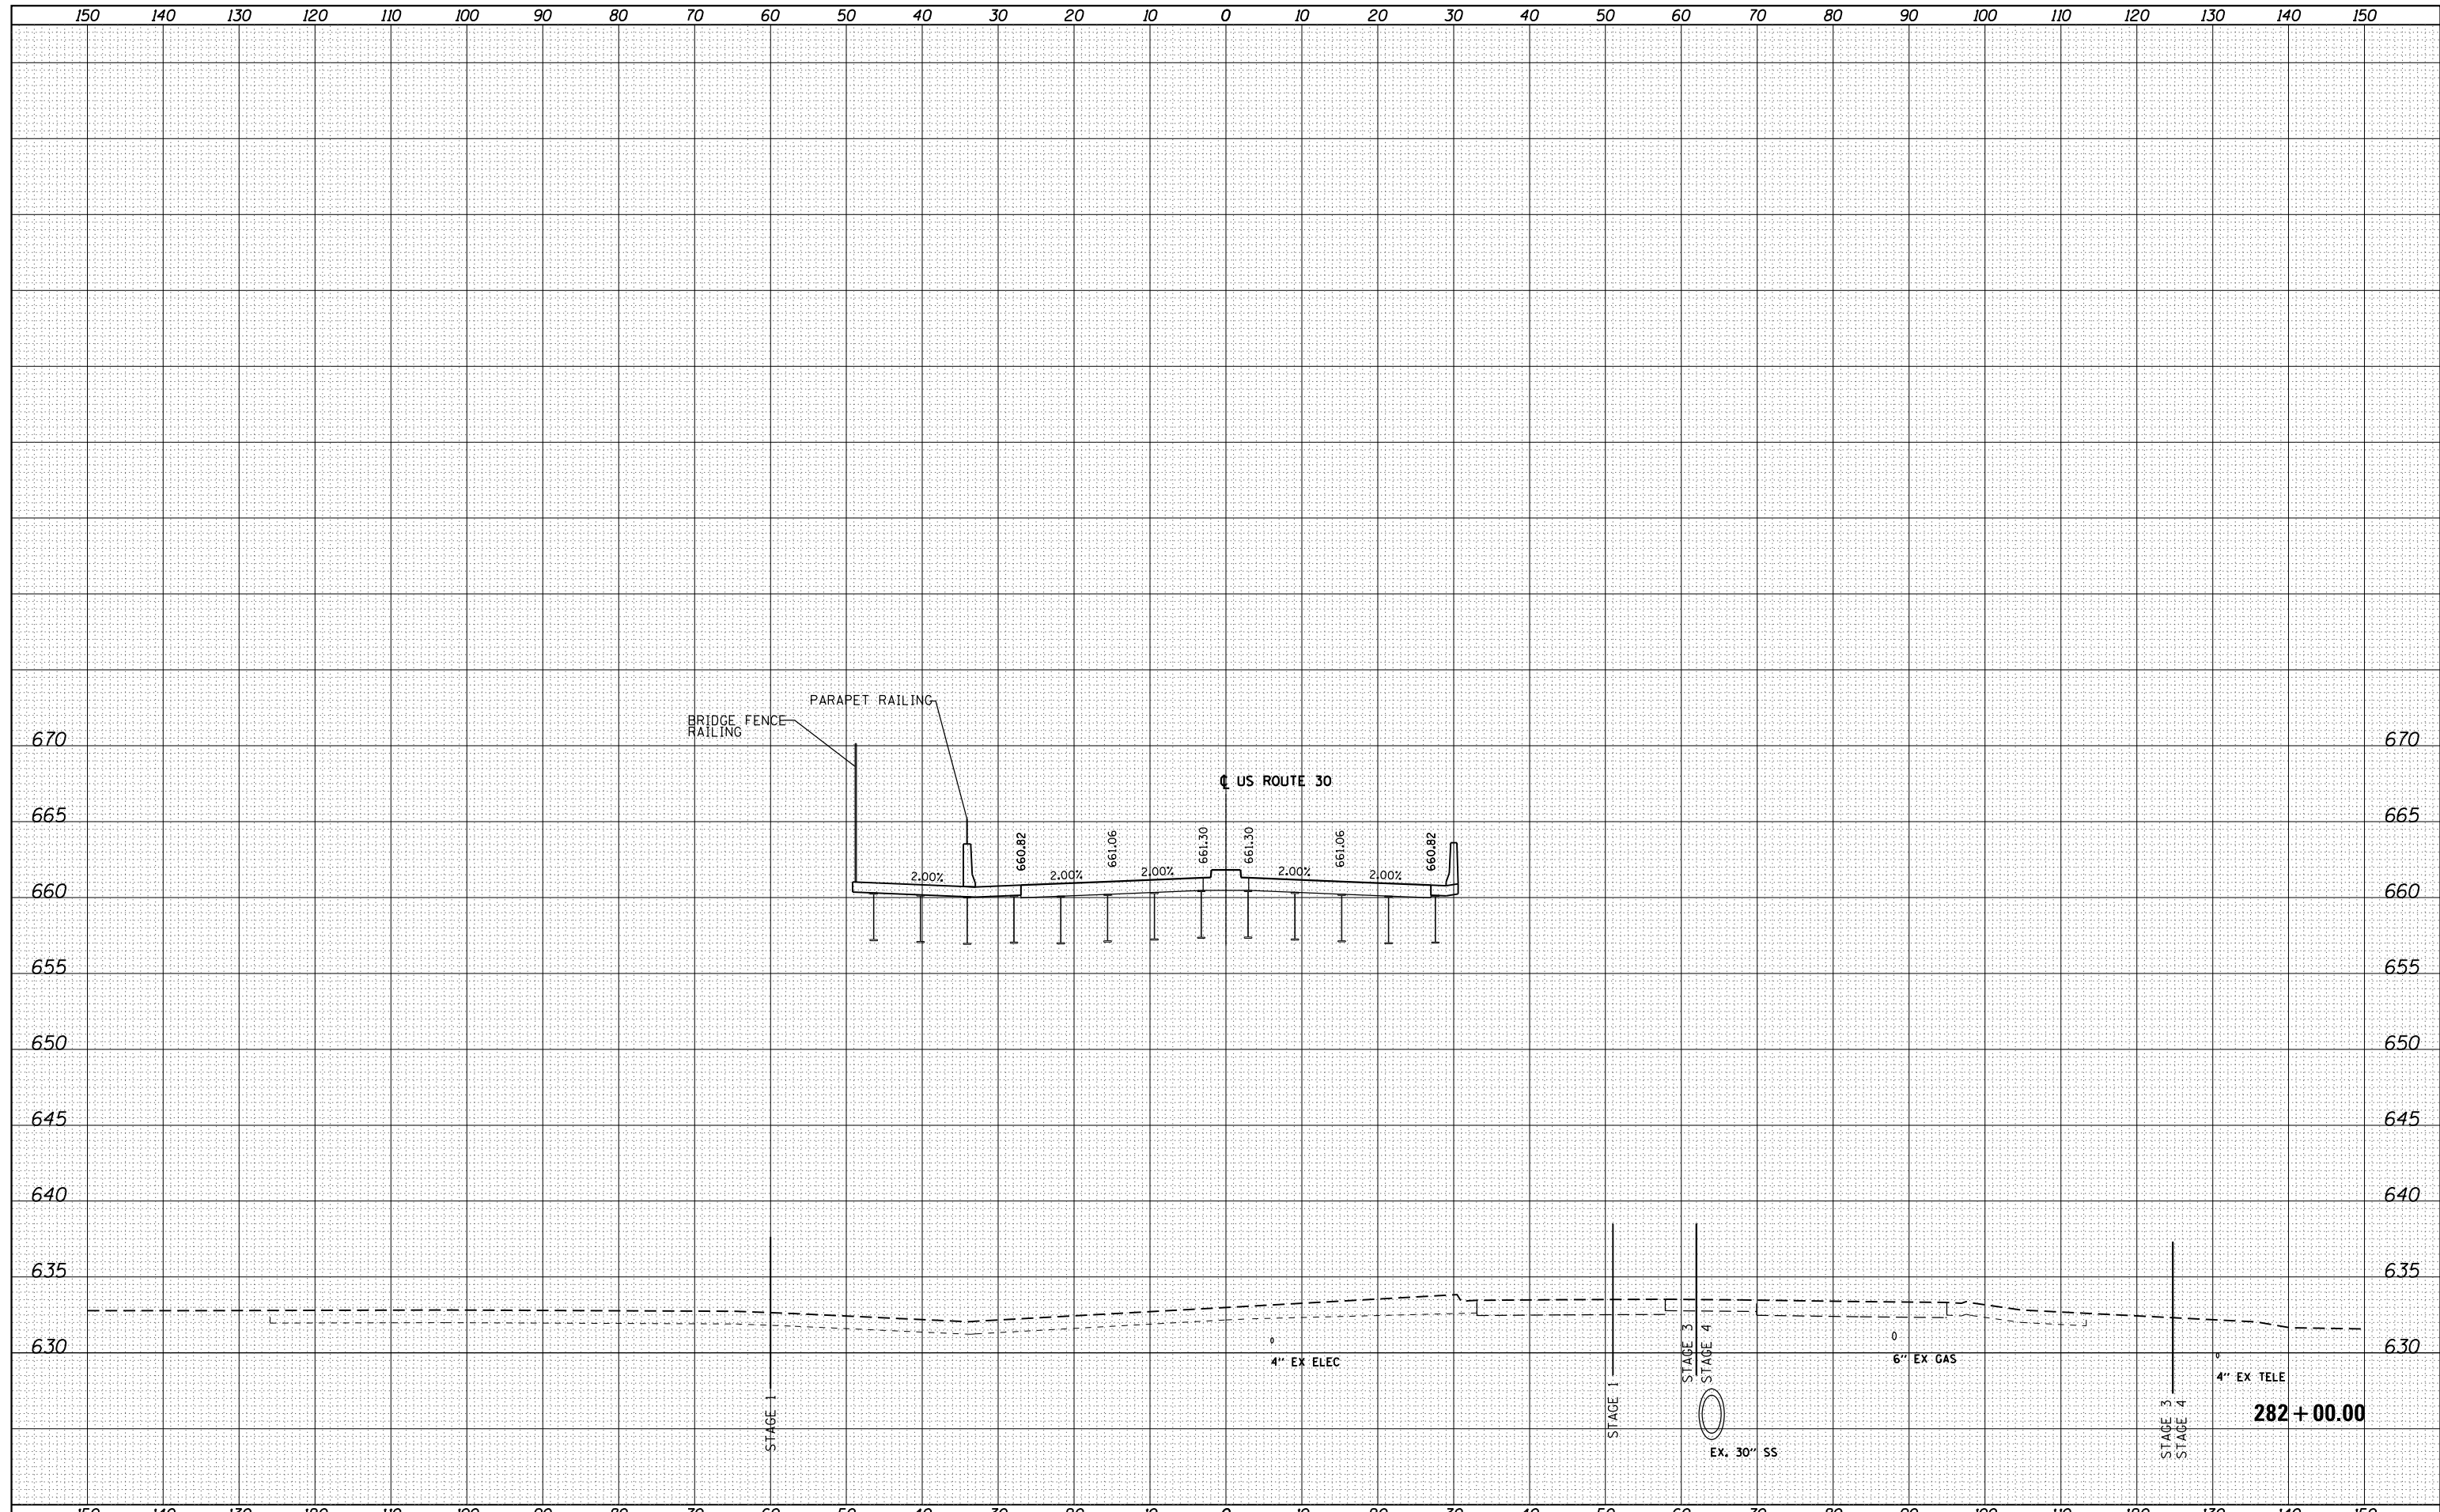

USER NAME =	hshah
DESIGNED -	DSS
DRAWN -	DRP
CHECKED -	VJD
DATE -	08/14/2013
PLLOT SCALE =	20.0000' / in.
PLLOT DATE =	8/13/2013

REVISED -	
REVISED -	
REVISED -	
REVISED -	

**STATE OF ILLINOIS
DEPARTMENT OF TRANSPORTATION**

**US ROUTE 30
CROSS SECTIONS**

SCALE: 1"=10' HORIZ. 1"=5' VERT. SHEET 22 OF 37 SHEETS STA. 282+00.00 TO STA. 282+00.00

F.A. RTÉ.	SECTION	COUNTY	TOTAL SHEETS	SHEET NO.
			354	332
			CONTRACT NO. 60R19	
ILLINOIS FED. AID PROJECT				